





Existing Rear (North) Elevation  
1:100  
0 1 2 3 4 5m  
Scale: 1:100

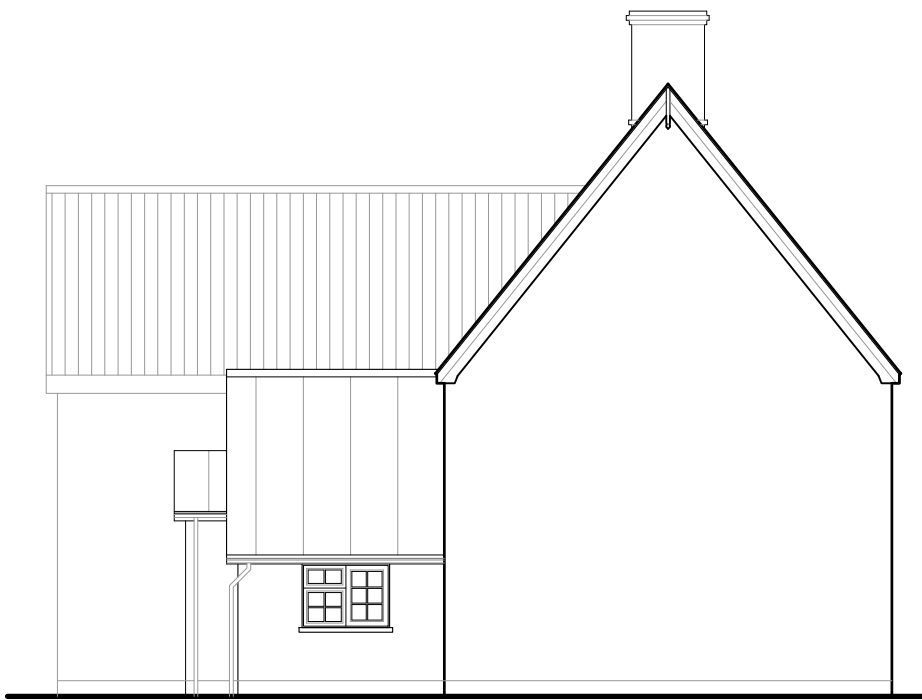

Existing Side (West) Elevation  
1:100

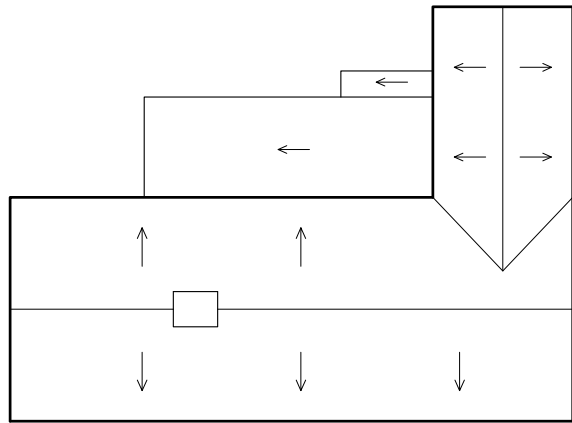

Existing Roof  
Plan  
1:200  
0 1 2 3 4 5m  
Scale: 1:200

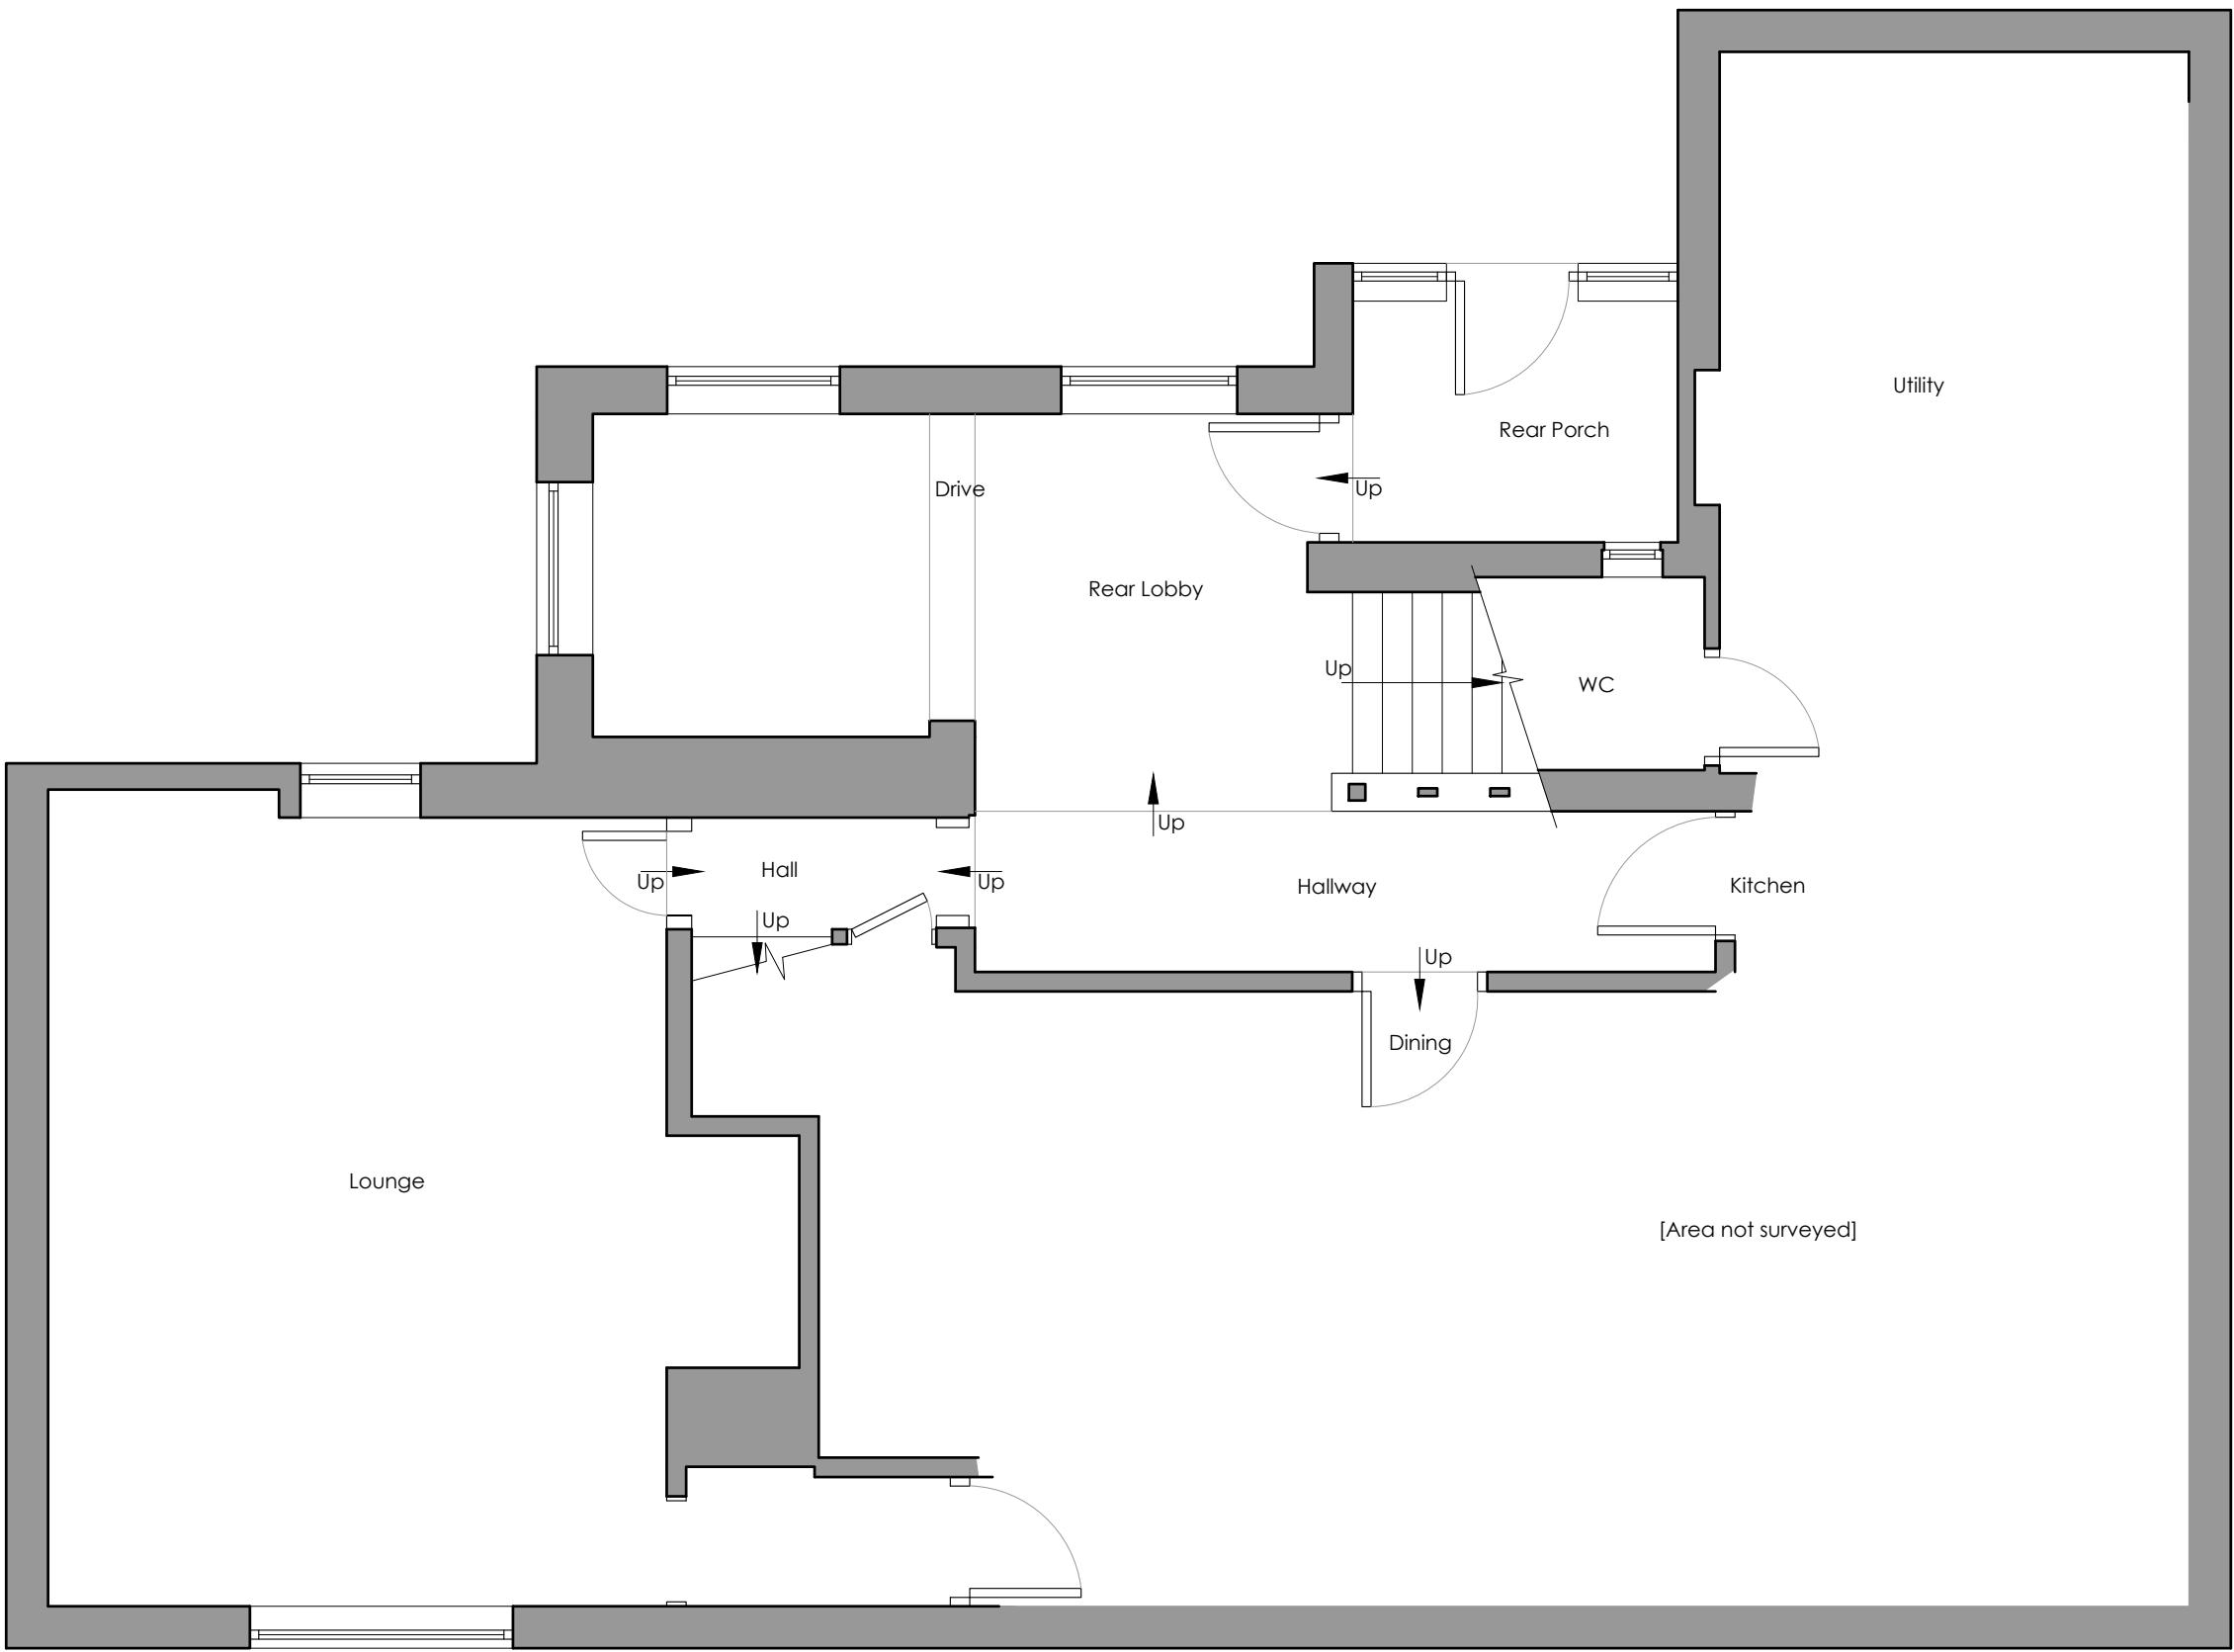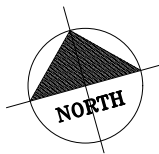

Existing Ground Floor Plan  
1:50  
0 1 2 3m  
Scale: 1:50

Revisions:

Client:

**Mr & Mrs Holly**  
Job Title:

**The Highlands, Bressingham**  
Drawing Title:

**Existing House Floor Plan & Elevations**  
Scale: Drawn By: Date:

**1:50/100 @ A2** **DK/JM** **May 2021**  
Job Number: Drawing Number:

**6540** **02**

**whitworth**

Chartered Architects & Chartered Building Surveyors  
18 Hatter Street, Bury St Edmunds, Suffolk, IP33 1NE  
01284 760421 info@whitworth.co.uk www.whitworth.co.uk

NOTE:  
Do not scale from this drawing. Confirm all dimensions on site. Refer any discrepancies to the Architect before work is put in hand. Read this drawing in conjunction with the relevant sections of the specification, schedule of works and other drawings.