




Existing Garage Floor Plan
1:50

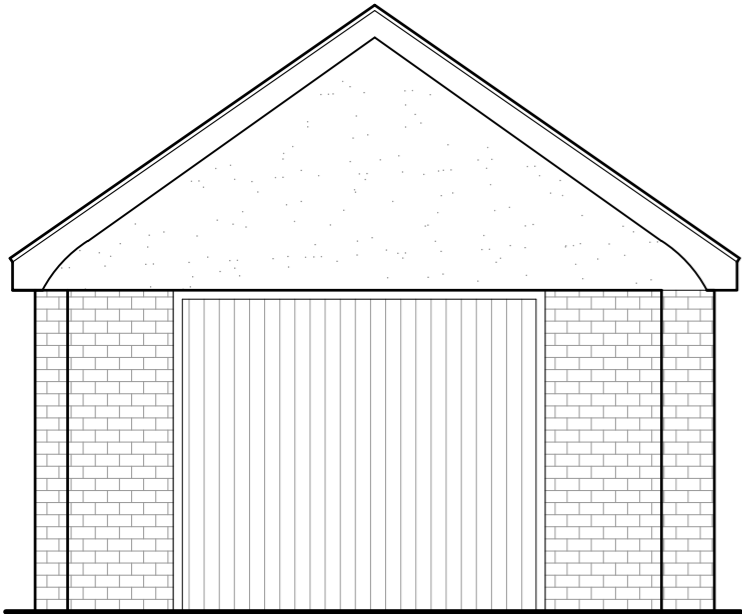



Existing Side (West) Elevation
1:50

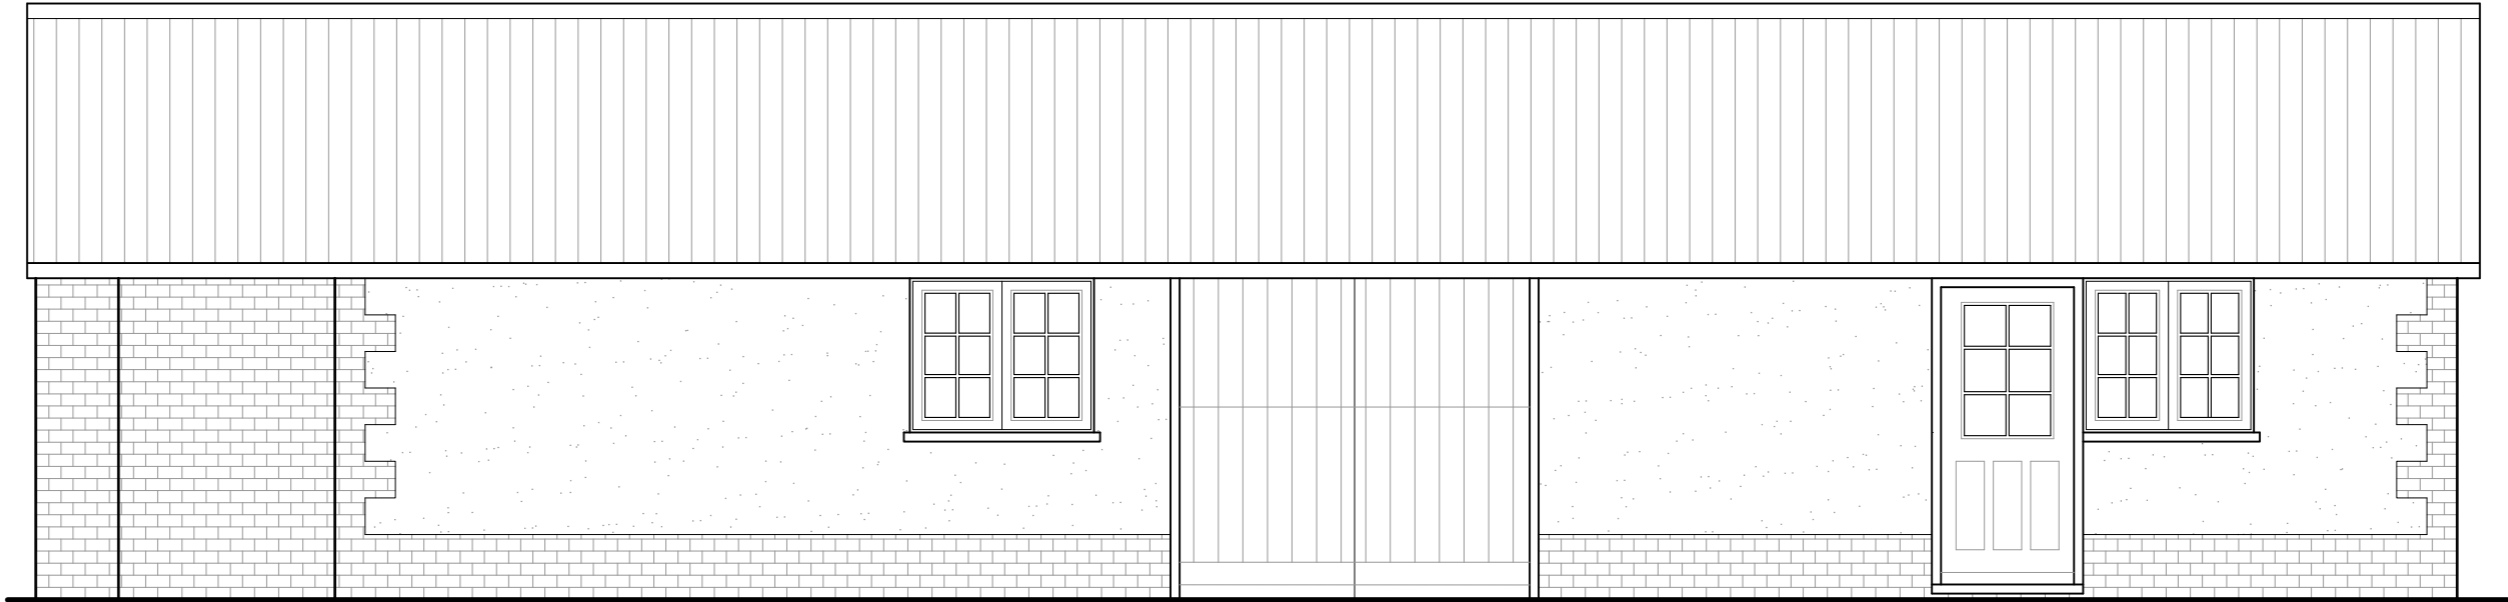

Existing Front (South) Elevation
1:50

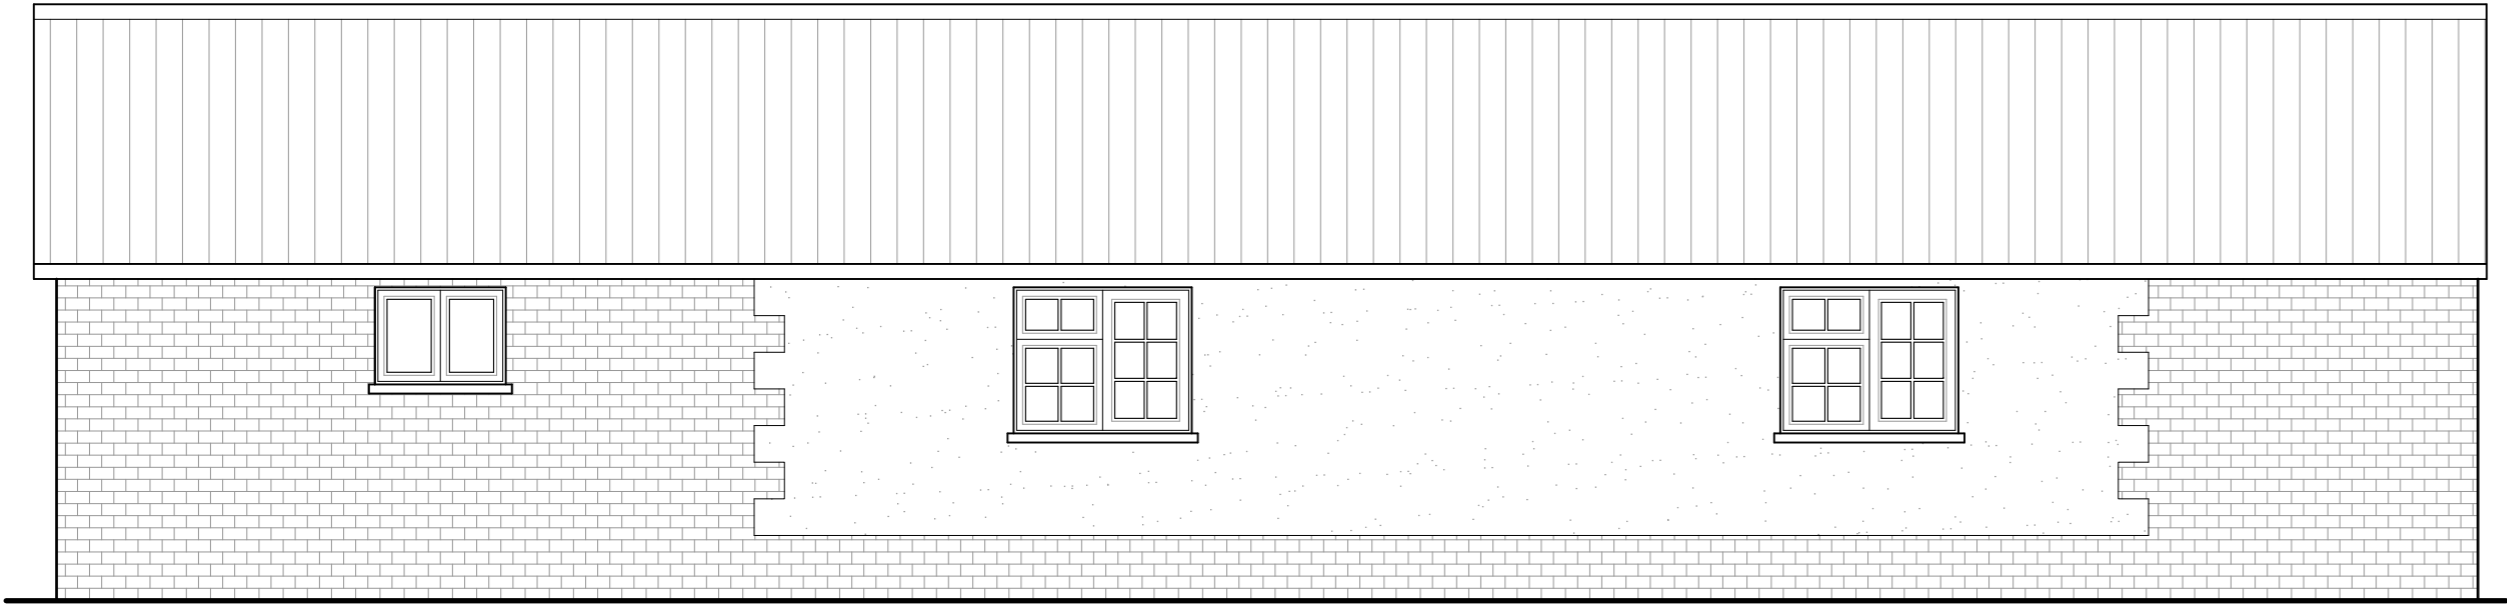

Existing Rear (North) Elevation
1:50

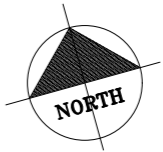 

Revisions:

Client: _____

Mr & Mrs Holly _____
Job Title: _____

The Highlands, Bressingham _____
Drawing Title: _____

Existing Garage Floor Plan & Elevations _____

Scale: _____ Drawn By: _____ Date: _____

1:50 @ A2 _____ **DK/JM** _____ **May 2021** _____

Job Number: _____ Drawing Number: _____

6540 _____ **03** _____

whitworth

Chartered Architects & Chartered Building Surveyors
18 Hatter Street, Bury St Edmunds, Suffolk, IP33 1NE
01284 760421 info@whitworth.co.uk www.whitworth.co.uk

NOTE:
Do not scale from this drawing. Confirm all dimensions on site. Refer any discrepancies to the Architect before work is put in hand. Read this drawing in conjunction with the relevant sections of the specification, schedule of works and other drawings.

This drawing is copyright of whitworth.