





Parking adj. chicken shed  
1 : 100

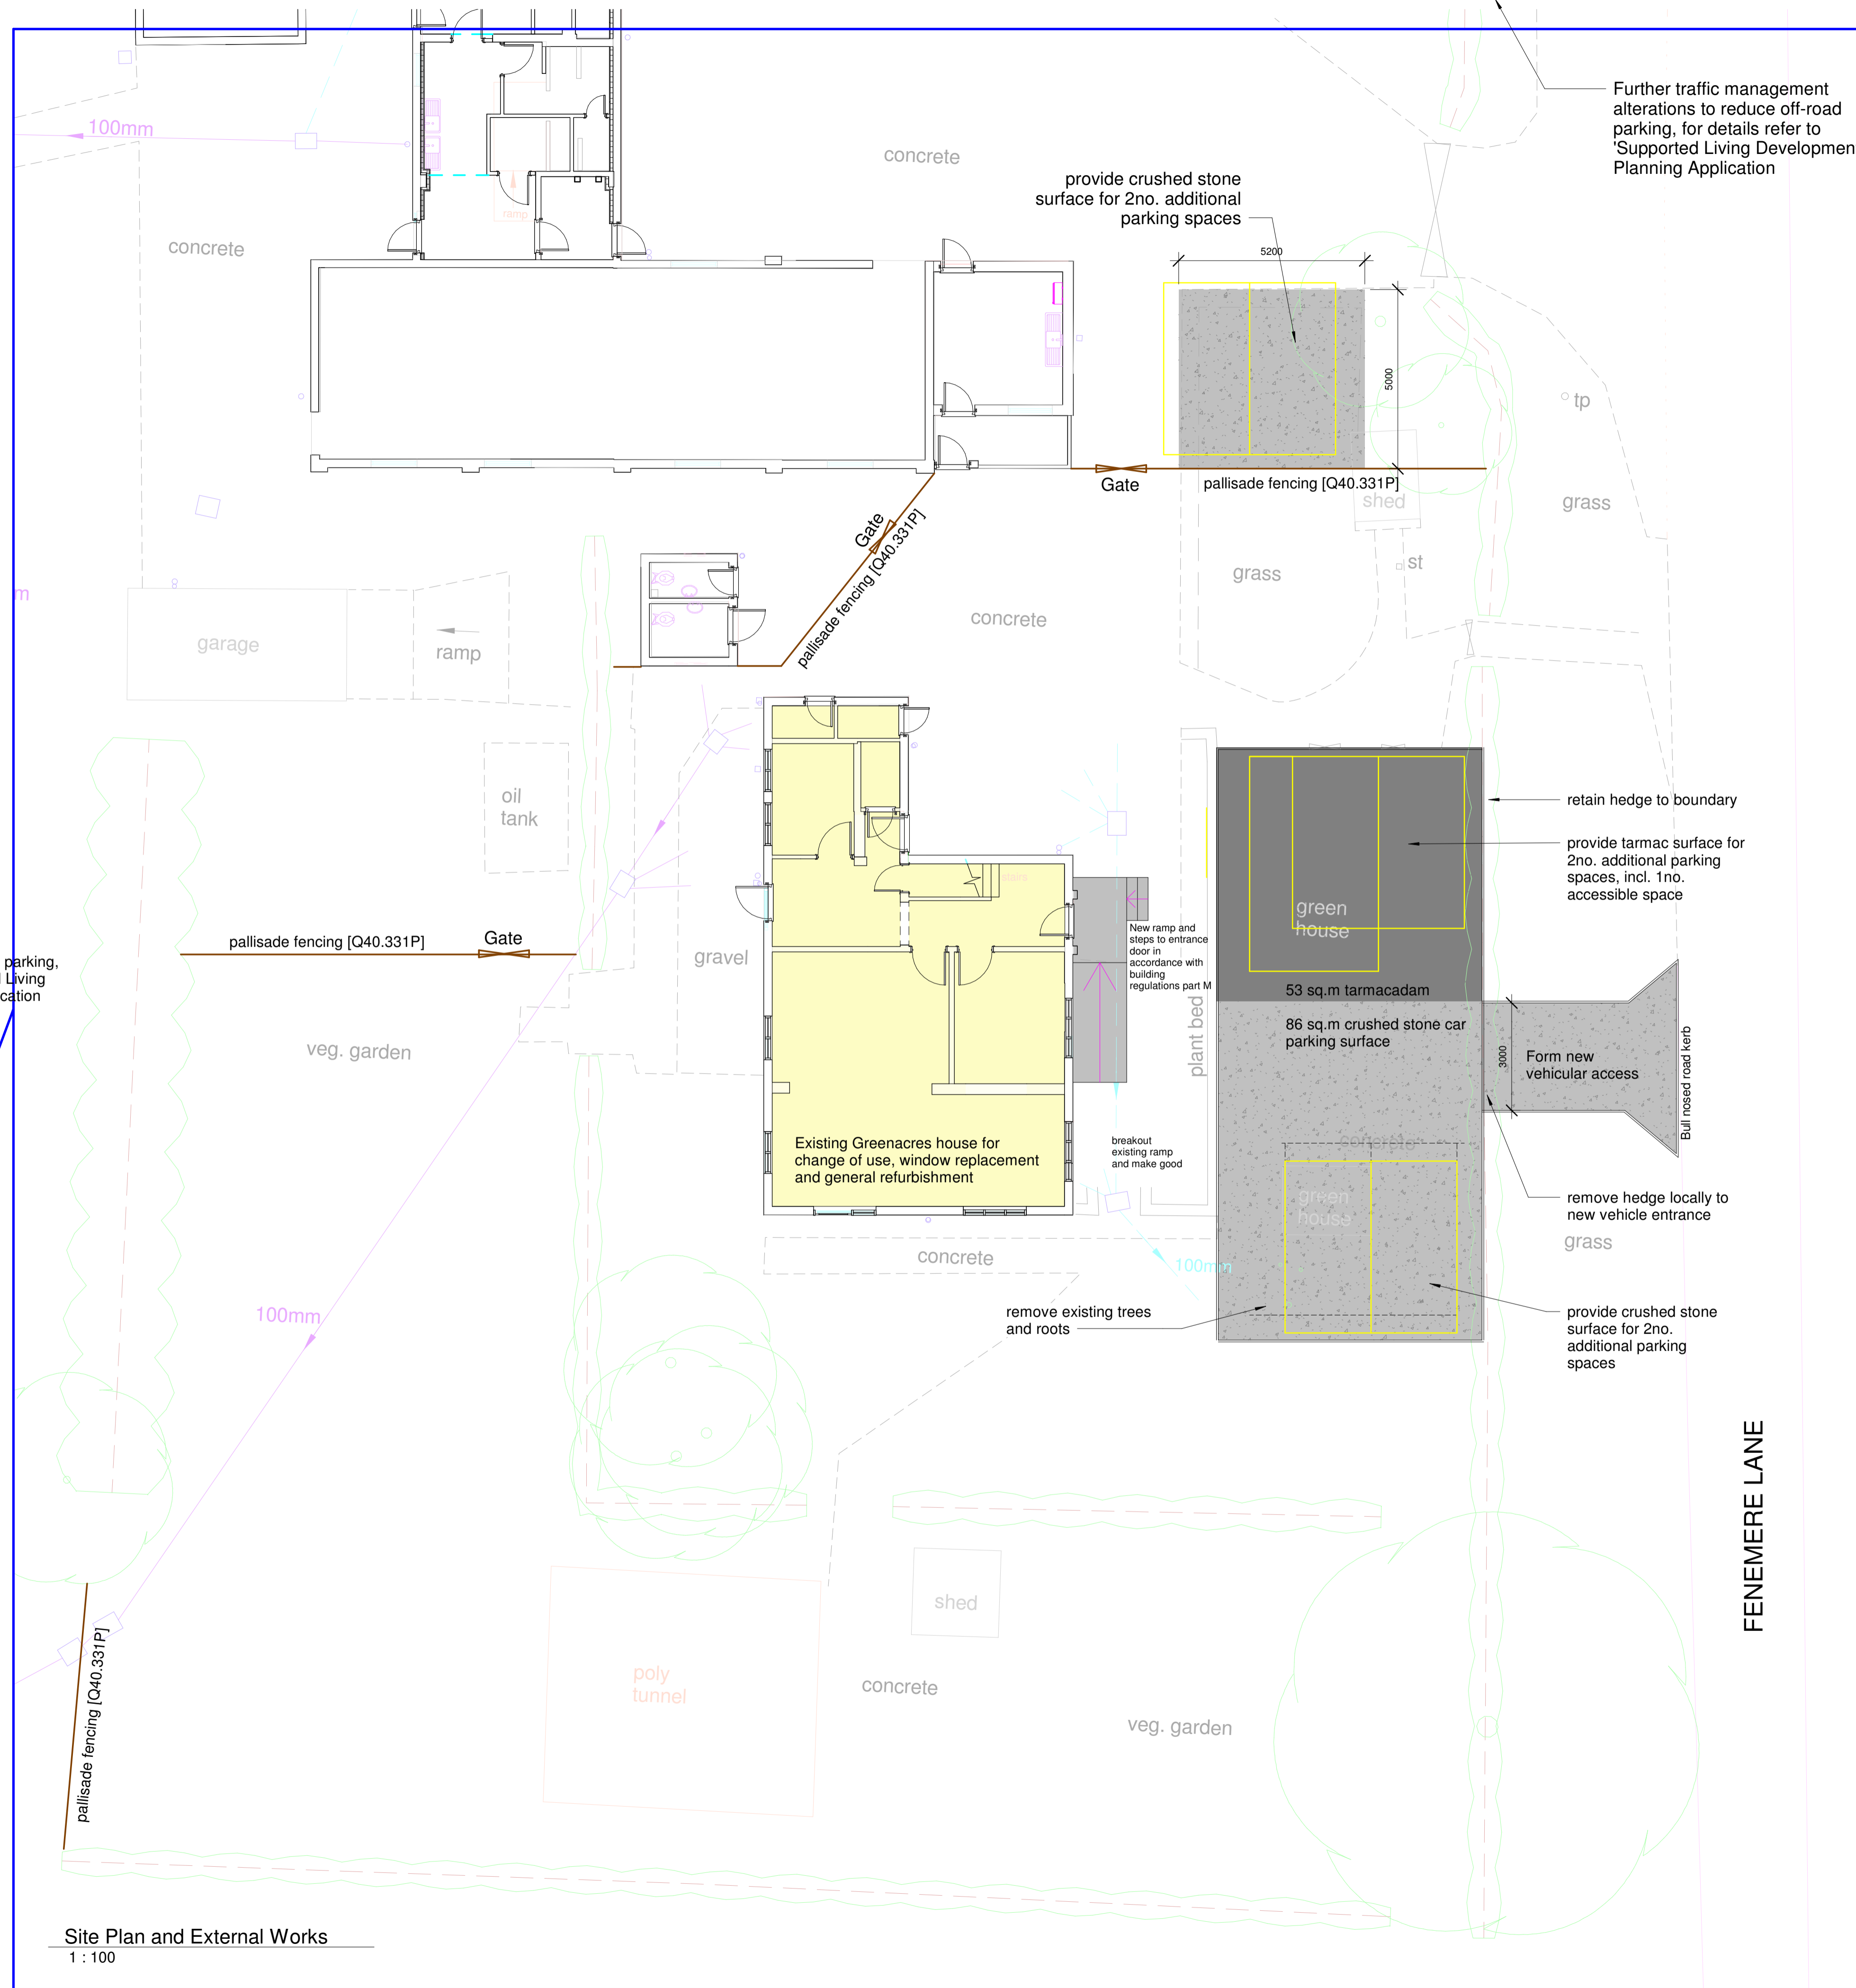

Site Plan and External Works  
1 : 100

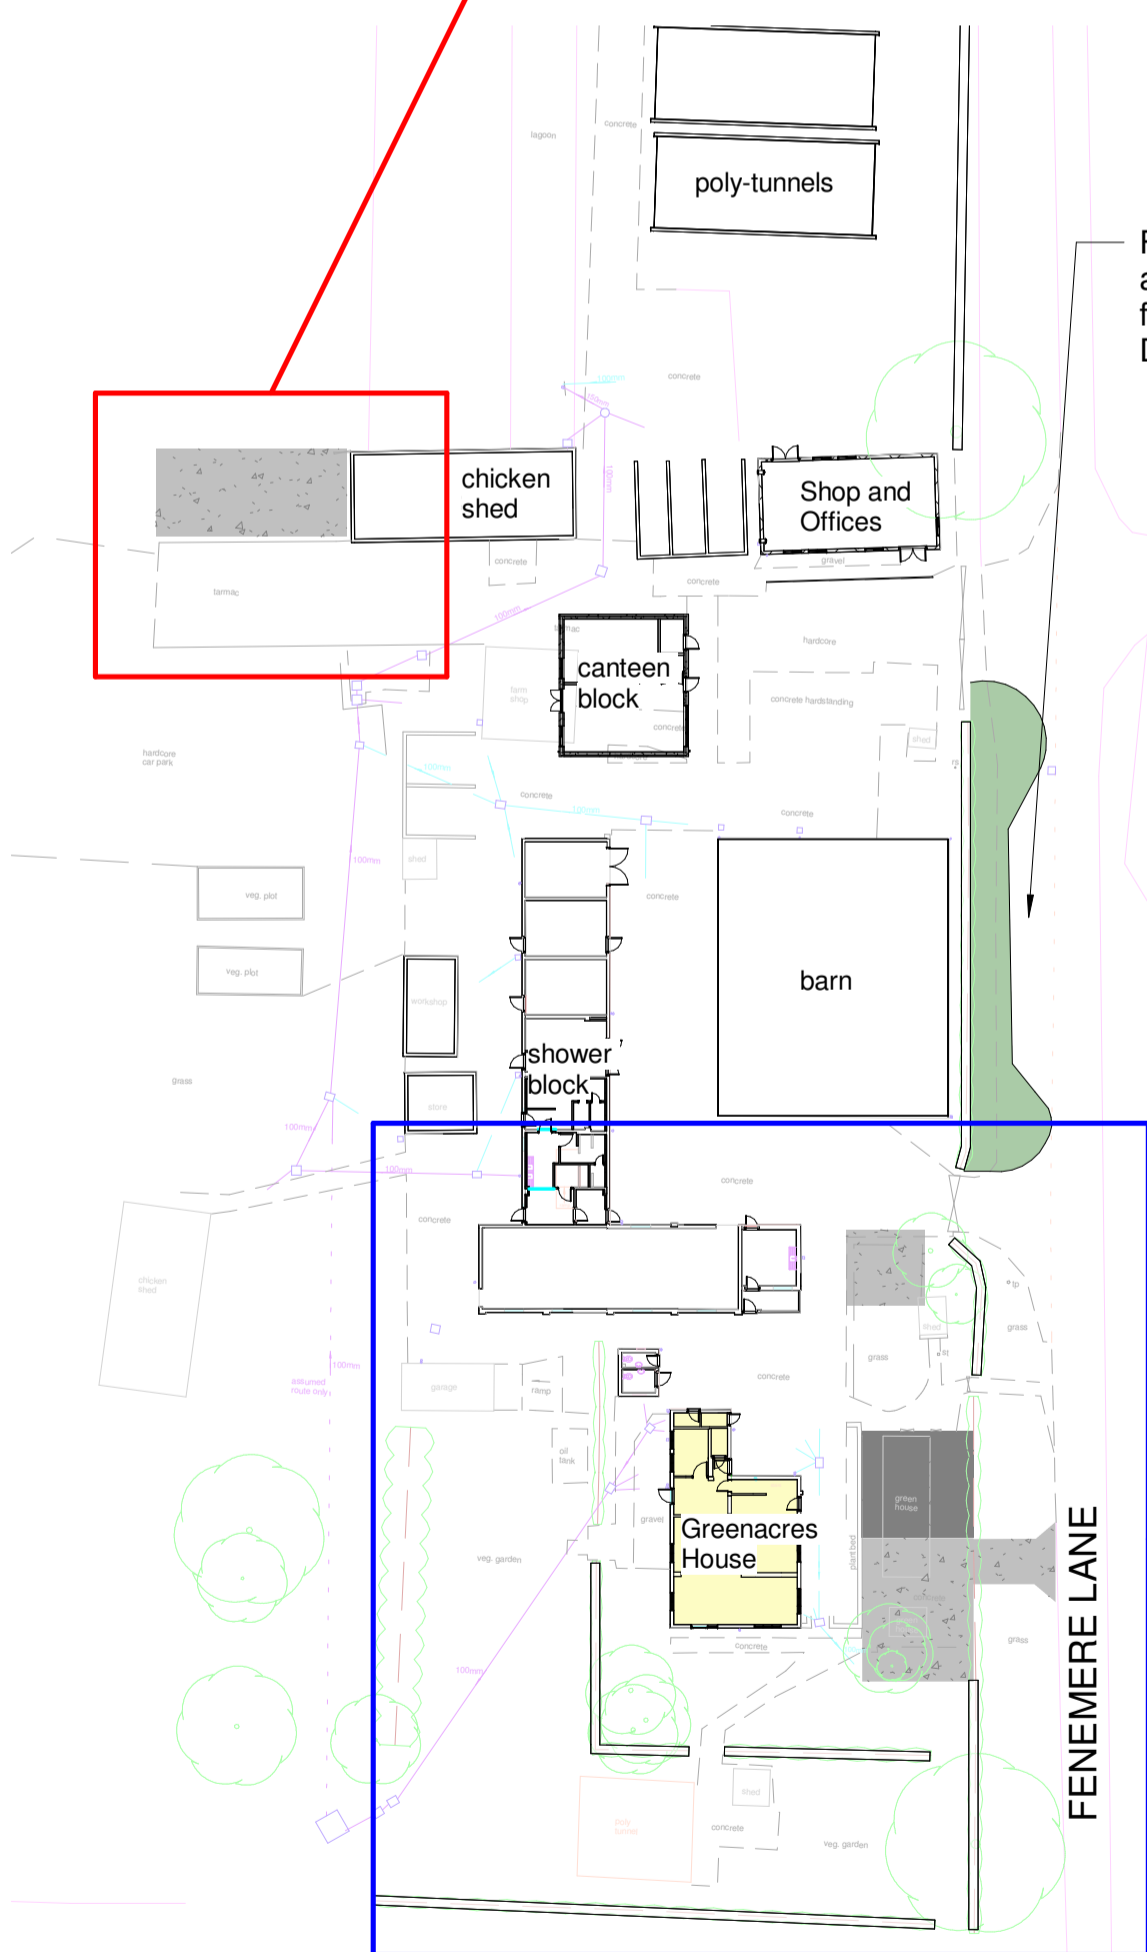

Site Location plan  
1 : 500

Rev.	Date	Description	By
C	24.8.21	Traffic Management	MRE
B	11.8.21	Planning Application August 21	MRE
A	21.6.21	Revised parking layout	MRE



Baschurch  
 Greenacres Rural Unit  
 House Refurbishment  
 PROJECT CODE: 106.010.007

Site Plan and External Works				
DWG. STATUS:	TENDER			
SCALE:	As indicated @A1			
DRAWN BY:	MRE			
DATE:	Sept 2020			
UPDATED:	24.8.21	REV.	C	
AREA	PROPERTY	PHASE	AEMPS	SHEET No.
106	010	010	A	108