




South elevation SCALE 1:100 AT A3

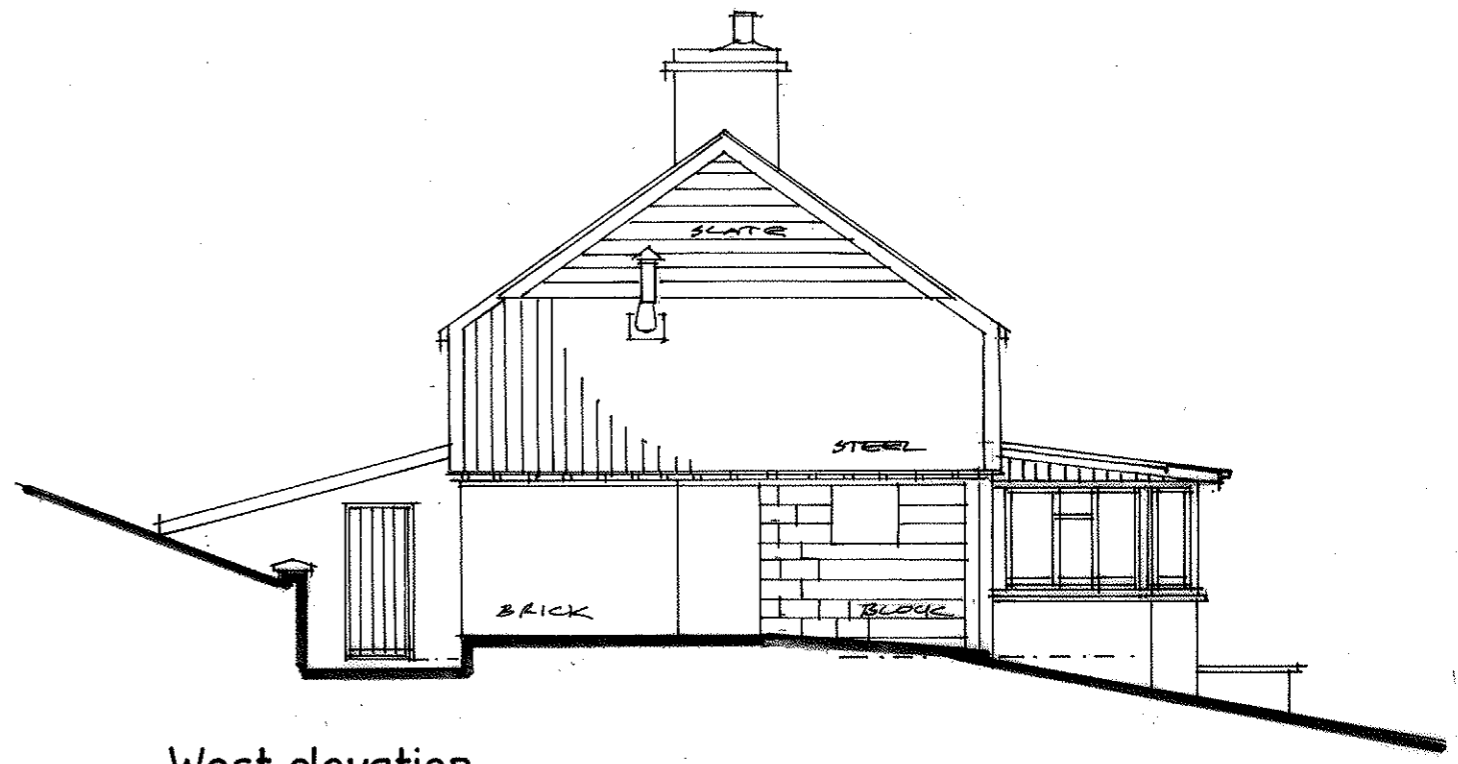

West elevation

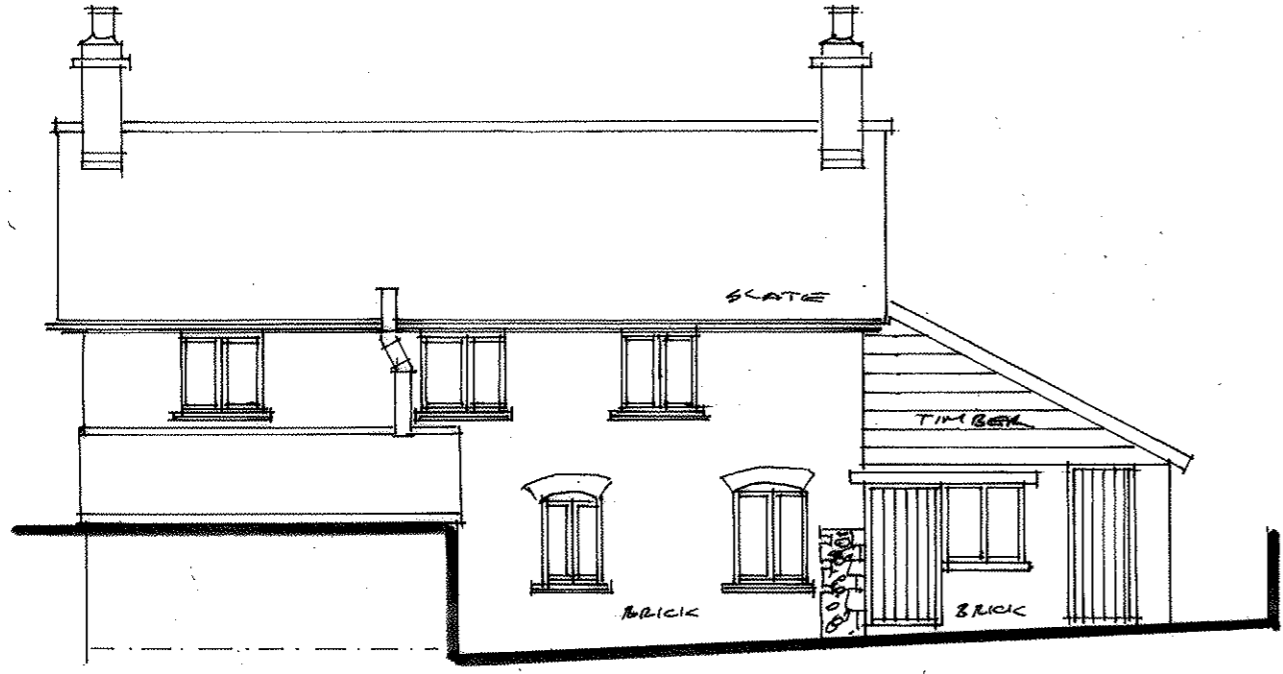


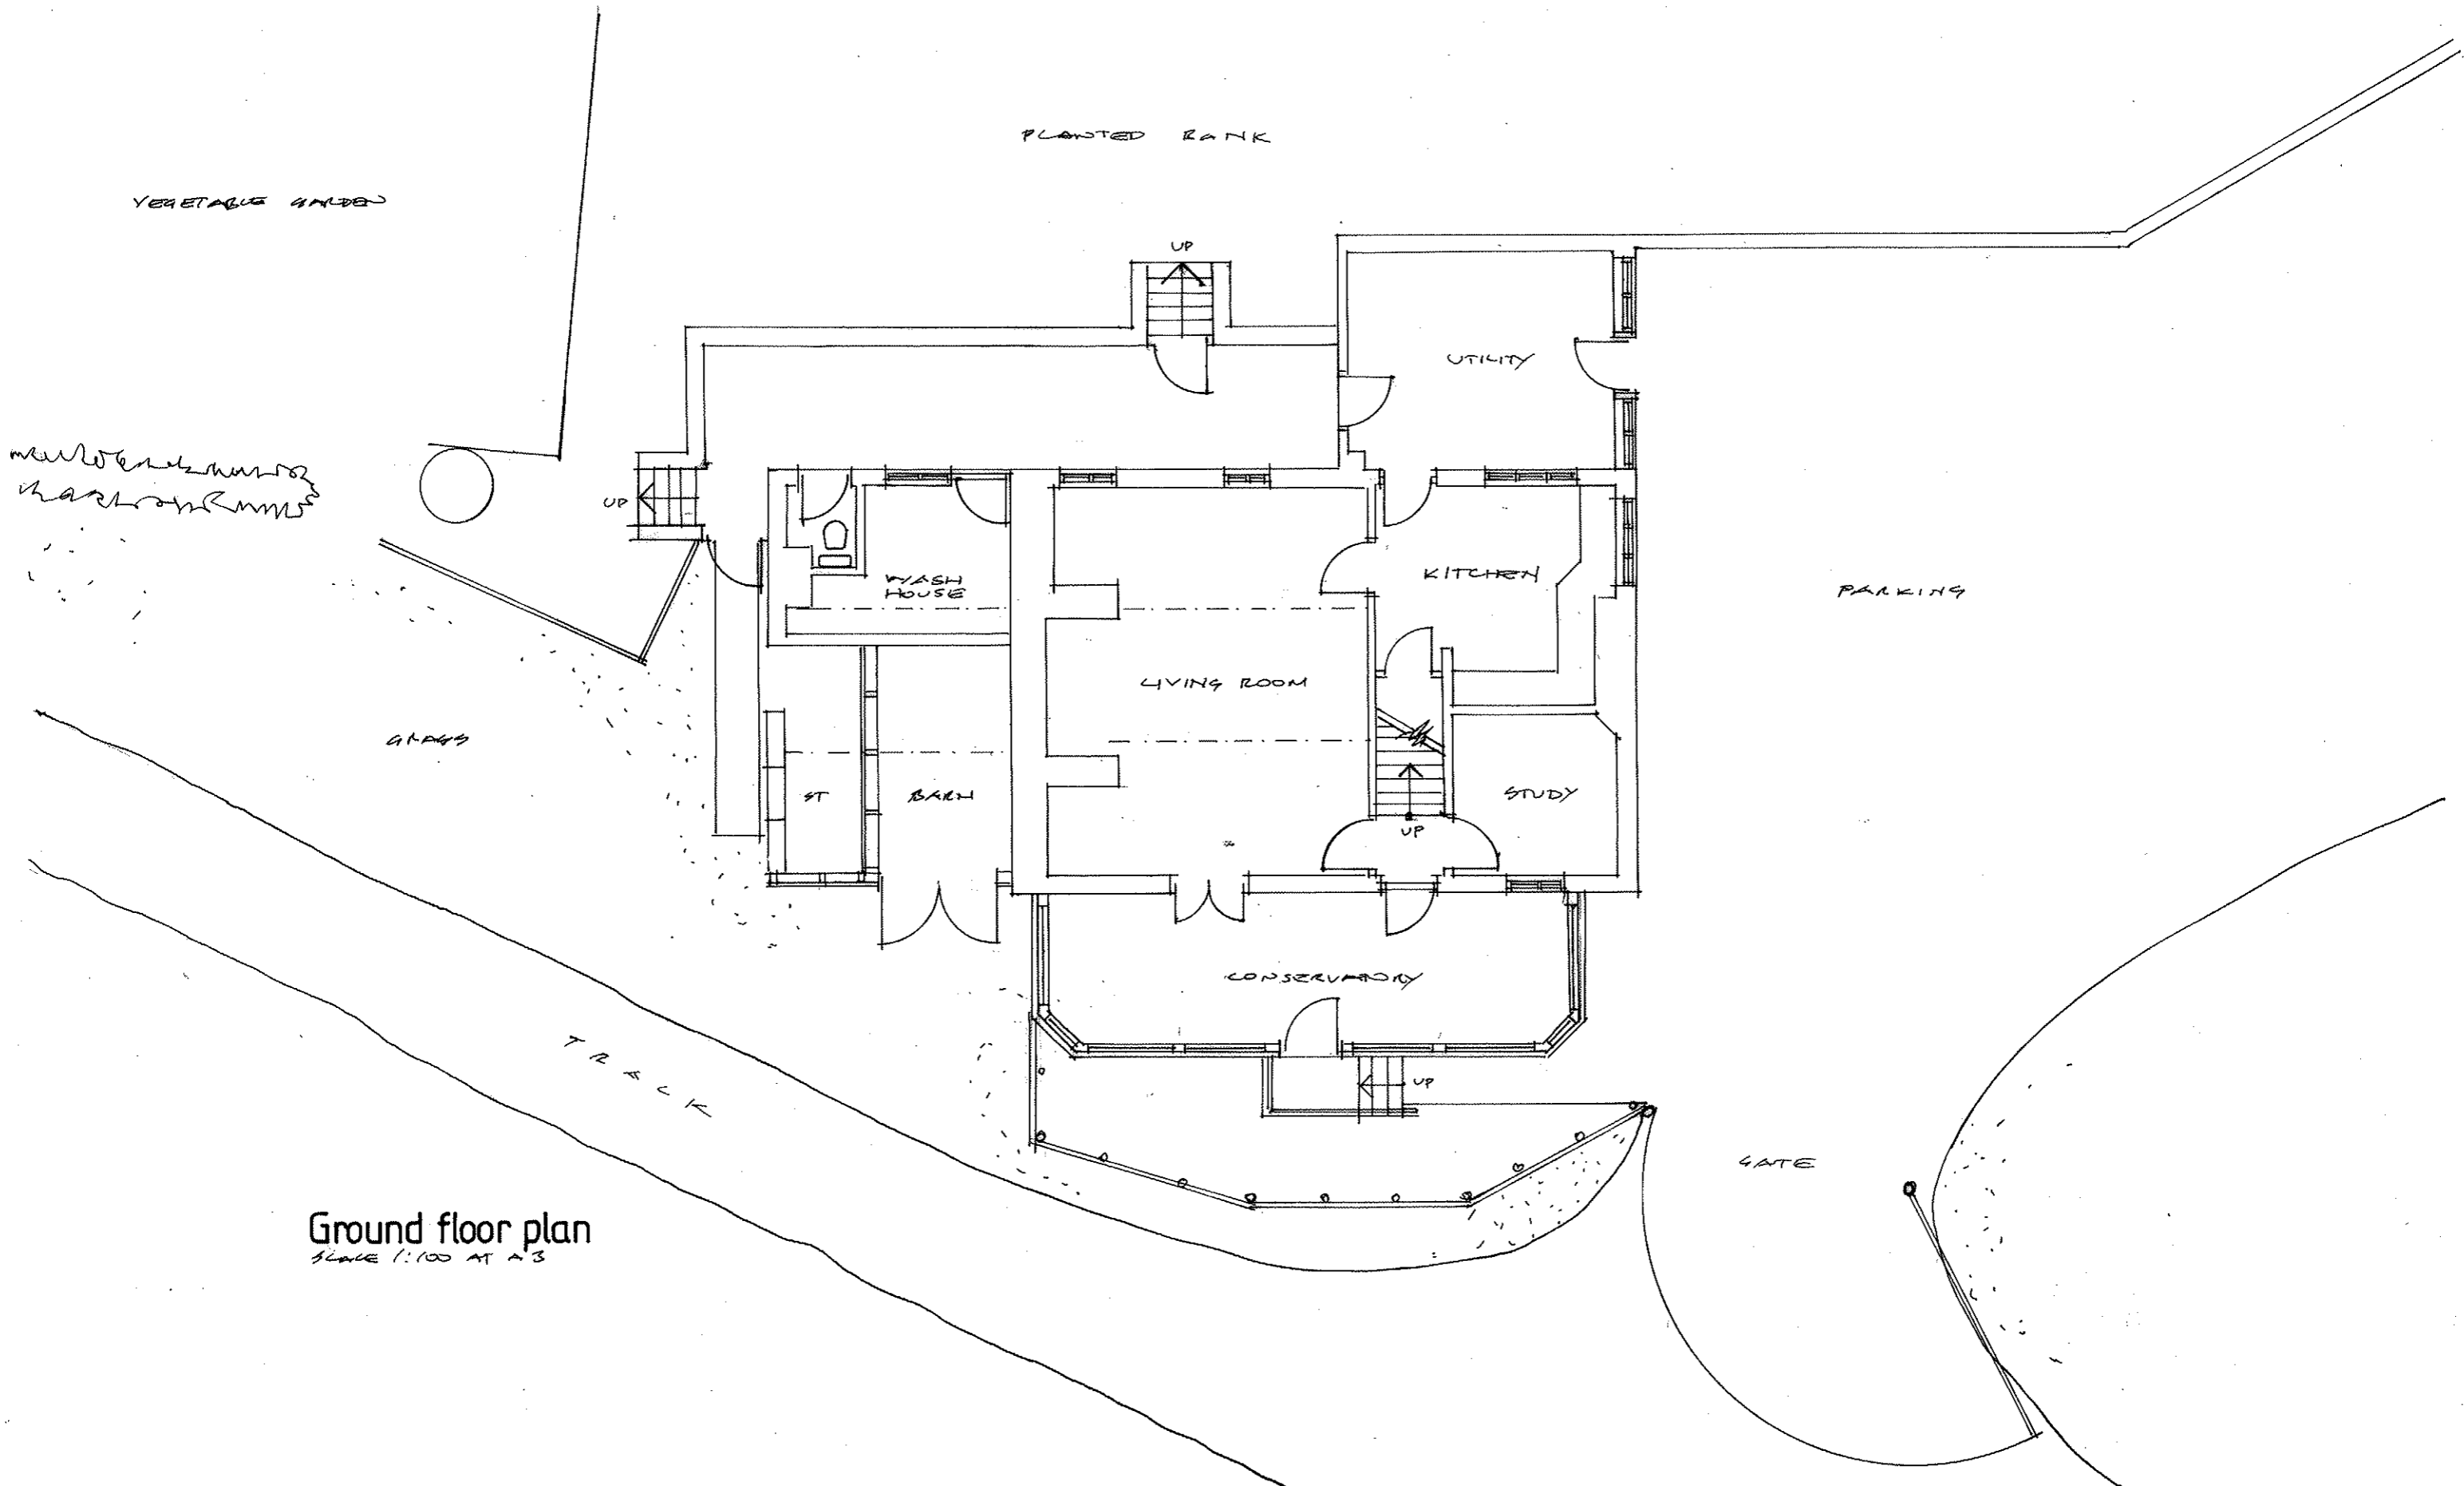
North elevation

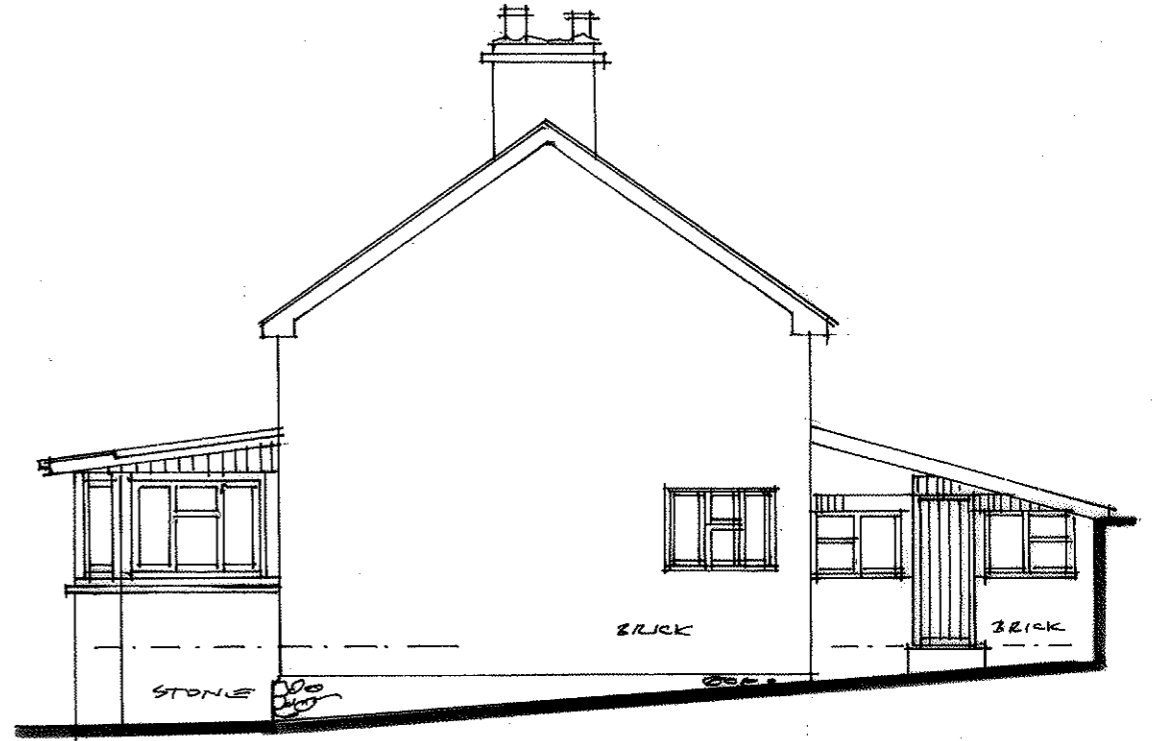

East elevation

Llwynderw Farmhouse, Old Hall, Llanidloes – Survey as Existing

 Charles Cowan ARCHITECT <small>Bank House, Great Oak Street, Llanidloes, Powys, SY18 6BW Tel 01686 413553</small>	DATE	AUG 21	DRAWN	CC
	DWG NO	902/S01	REV	



Ground floor plan
SCALE 1:100 AT A3

Llwynderw Farmhouse, Old Hall, Llanidloes – Survey as Existing



Charles Cowan
ARCHITECT

Bank House, Great Oak Street, Llanidloes,
Powys. SY18 0BW Tel 01686 413553

DATE	AUG 21	DRAWN	CC
DWG NO	902/S02	REV	