



South elevation SCALE 1:100 AT A3

NATURAL SLATE ROOF
VELUX ROOFLIGHTS
RENDERED WALLS AND BRICK PLINTH
OAK WINDOWS AND DOORS
UPVC GUTTERS AND DOWN PIPES

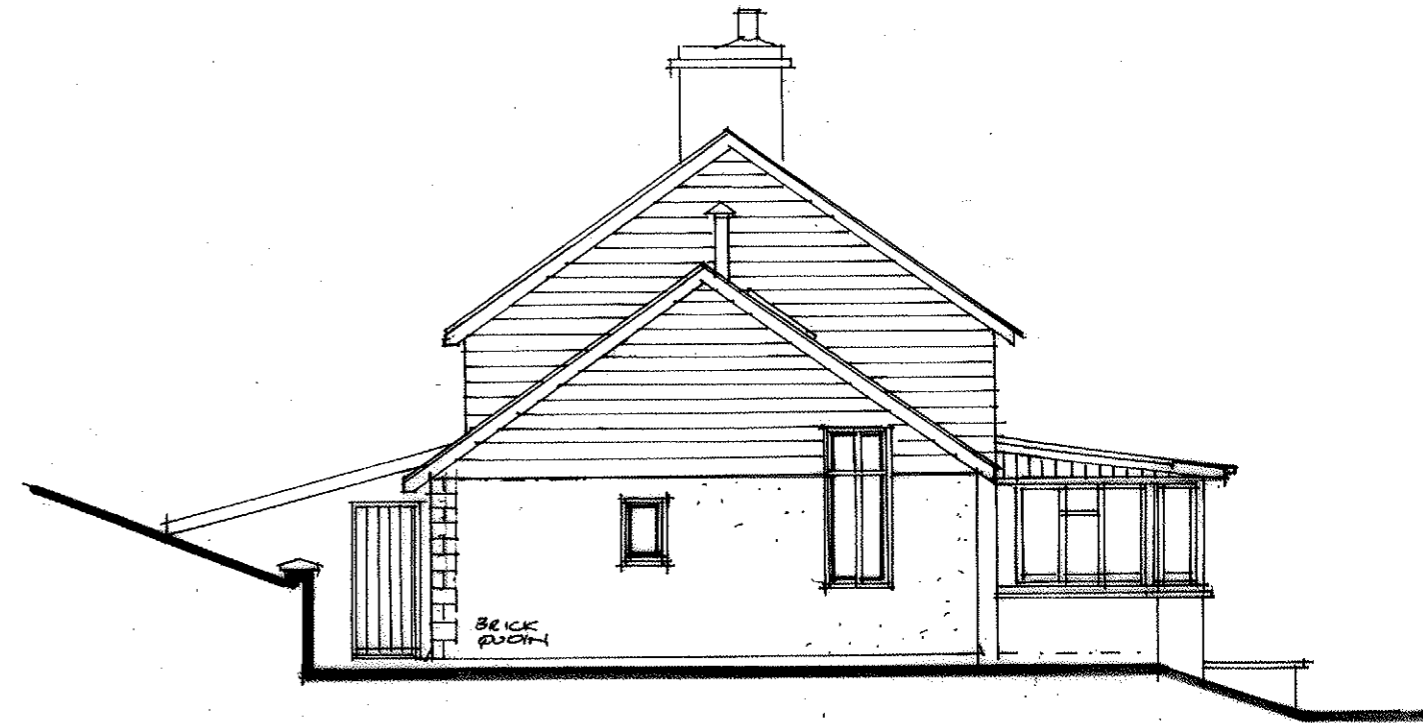


West elevation

NATURAL SLATE ROOF
RENDERED WALLS WITH SLATE CLADDING ABOVE AND BRICK QUOIN
OAK WINDOWS

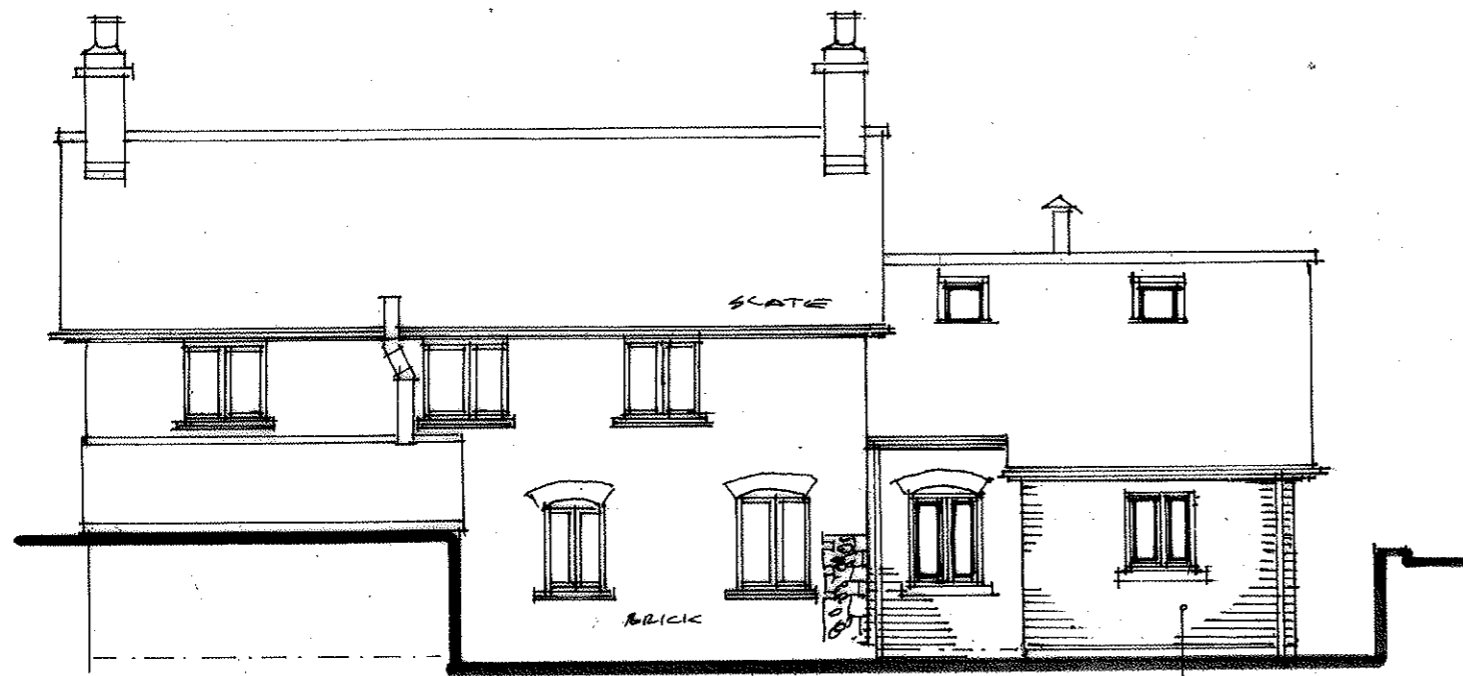

North elevation

NATURAL SLATE ROOF
RECLAIMED BRICK WALLS TO MATCH EXISTING
OAK WINDOWS
UPVC GUTTERS AND DOWN PIPES

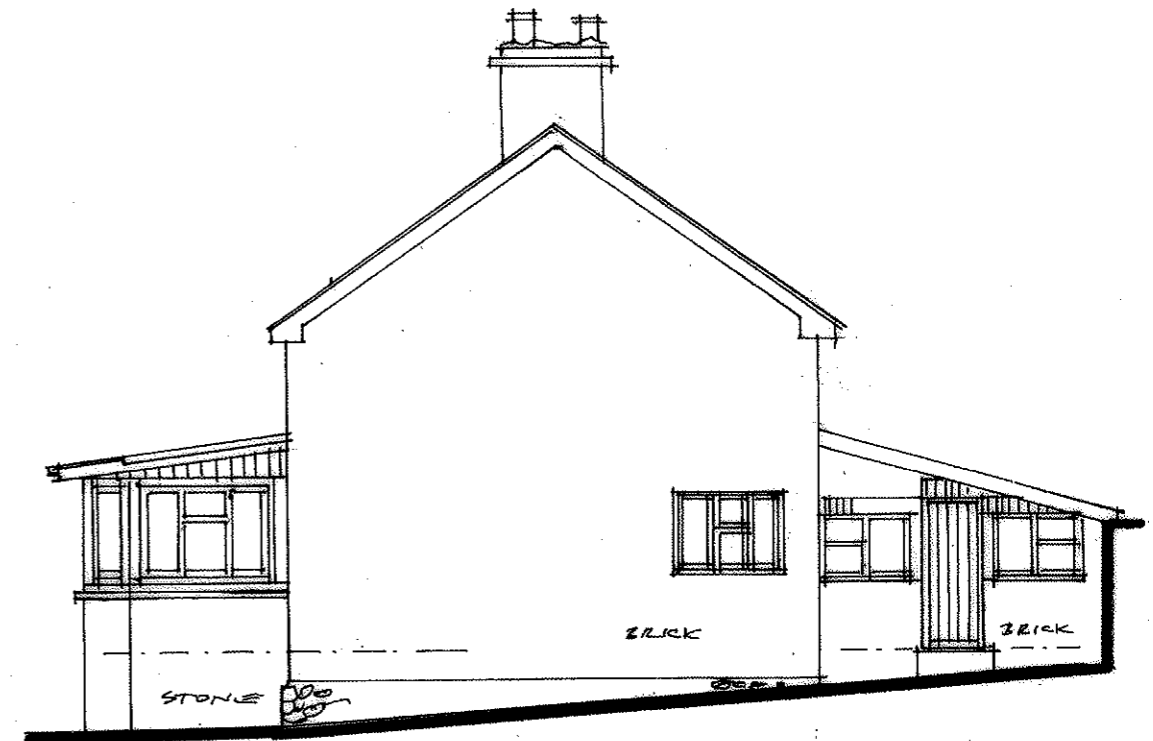

East elevation

NO CHANGE


Proposed Extension at Llwynderw Farmhouse, Old Hall, Llanidloes




Charles Cowan
ARCHITECT

Bank House, Great Oak Street, Llanidloes,
Powys, SY18 6BW Tel 01691 413553

DATE	AUG 21	DRAWN	CC
DWG NO	902/D01	REV	A

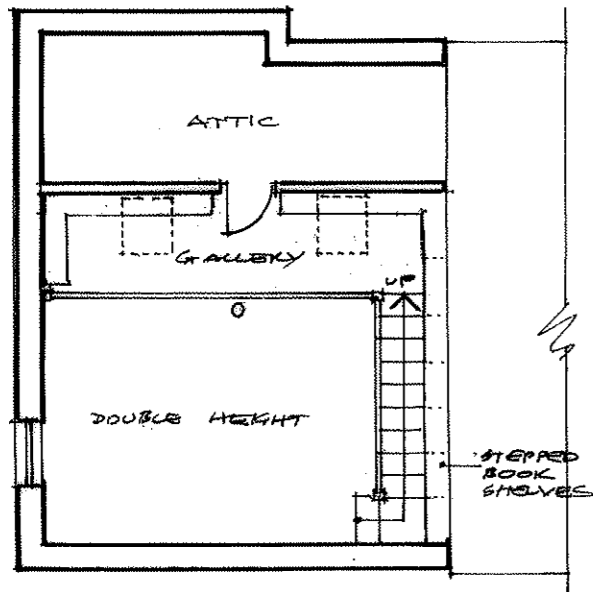

Upper floor plan

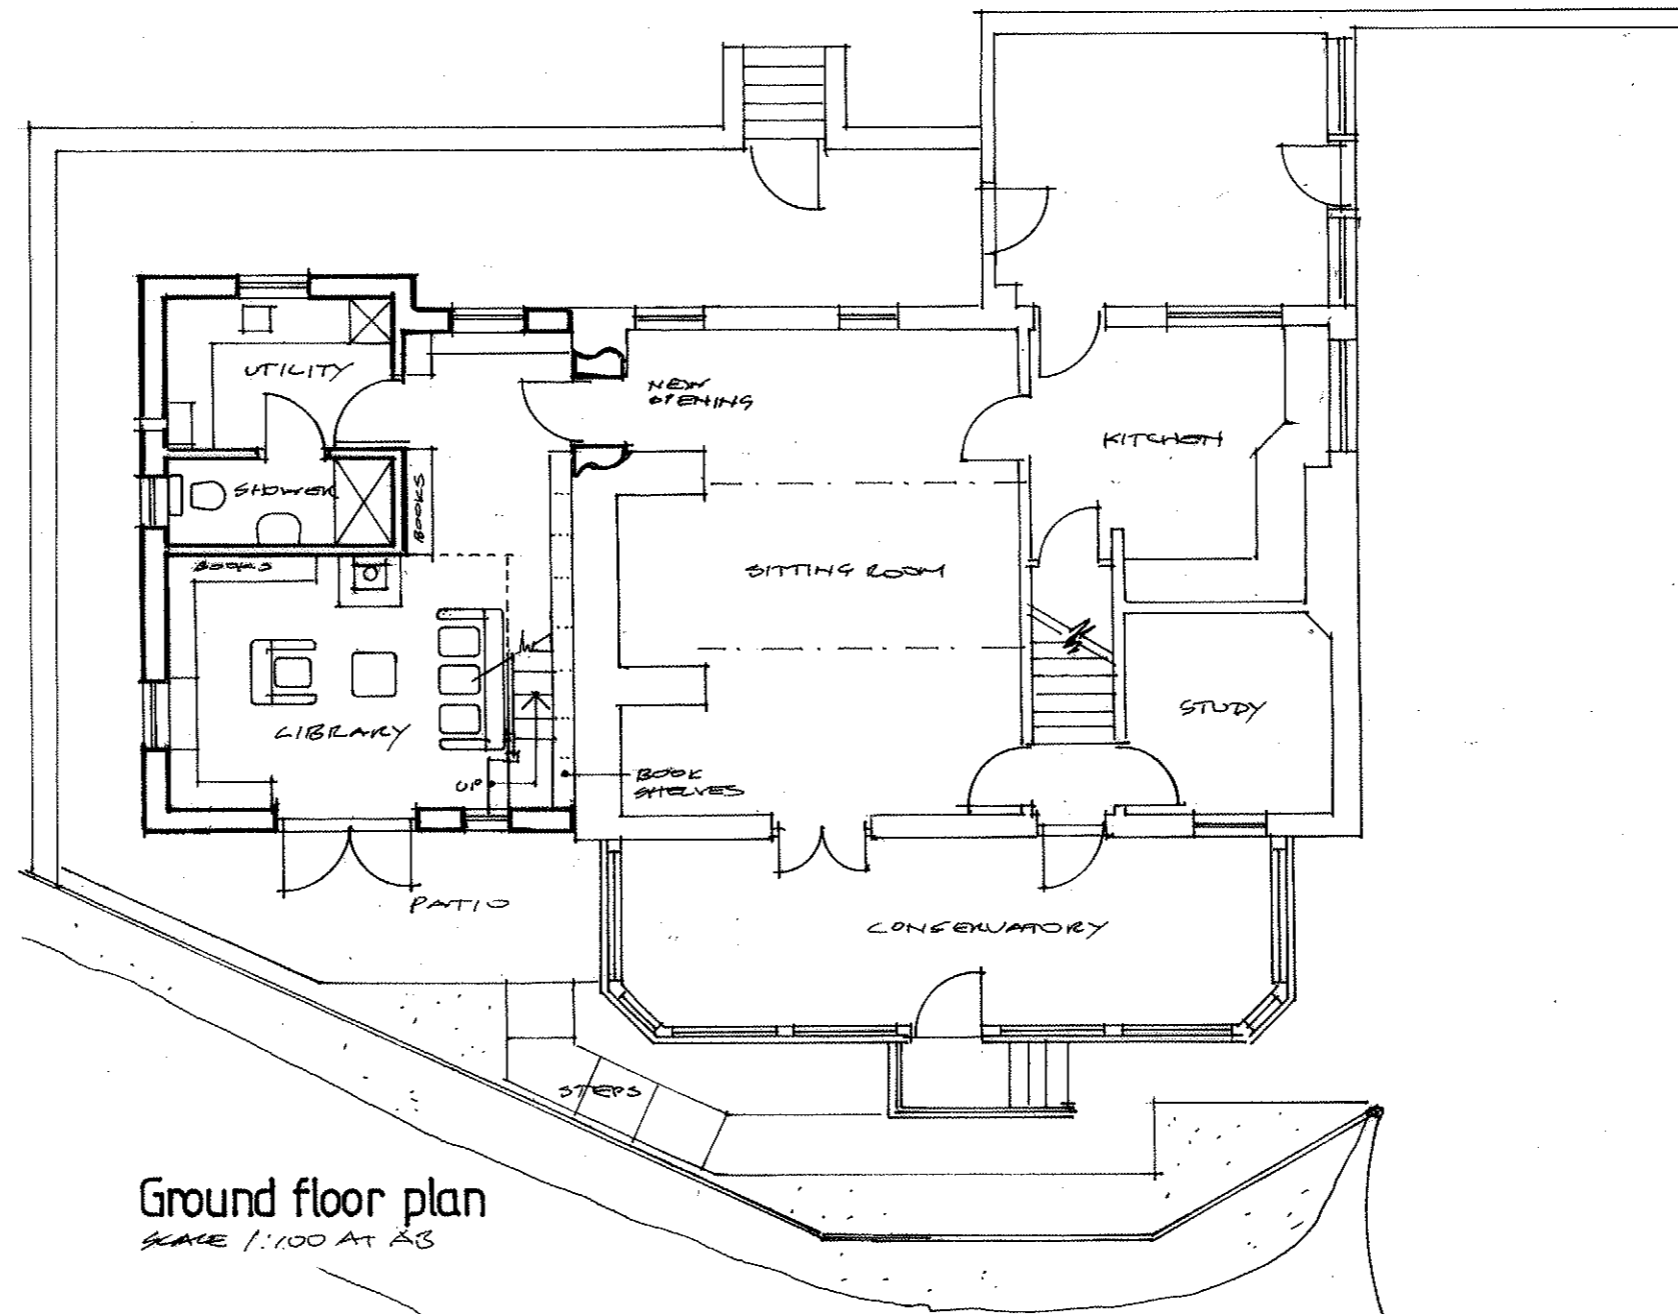

Ground floor plan
SCALE 1:100 AT A3

Proposed Extension at Llwynderw Farmhouse, Old Hall, Llanidloes



Charles Cowan
ARCHITECT

Bank House, Great Oak Street, Llanidloes,
Ponys. SY18 6BW Tel 01886 413553

DATE	21 AUG 21	DRAWN	CC
DWG NO	902/D02	REV	A