




DETAIL 1
Reinstate staircase & cupboard
in original position.

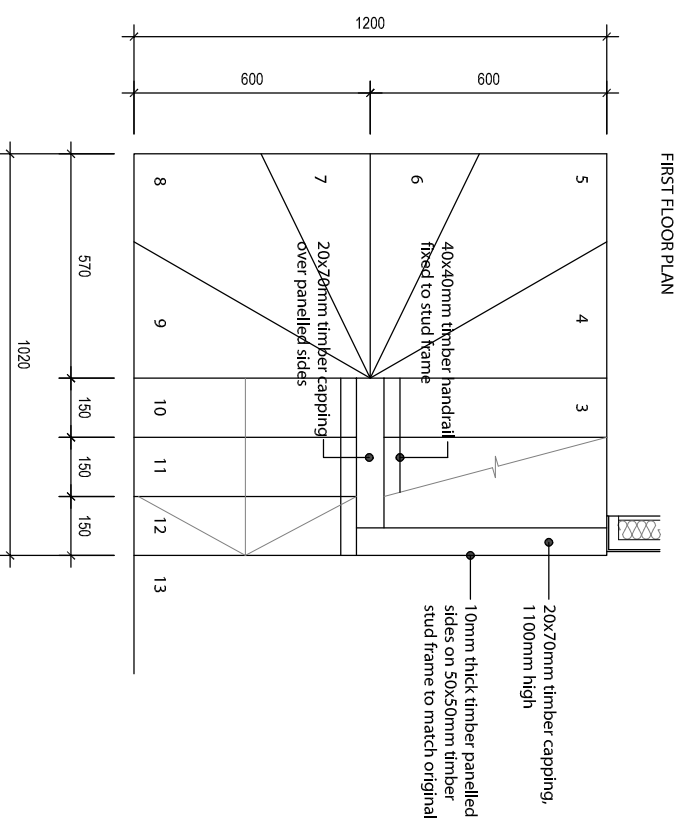

FIRST FLOOR PLAN

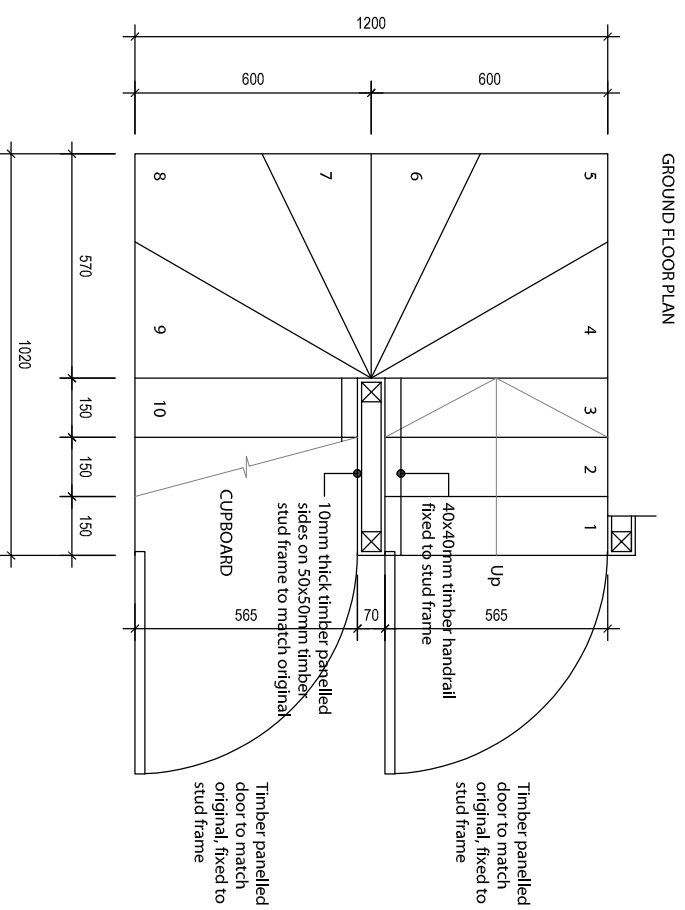

GROUND FLOOR PLAN

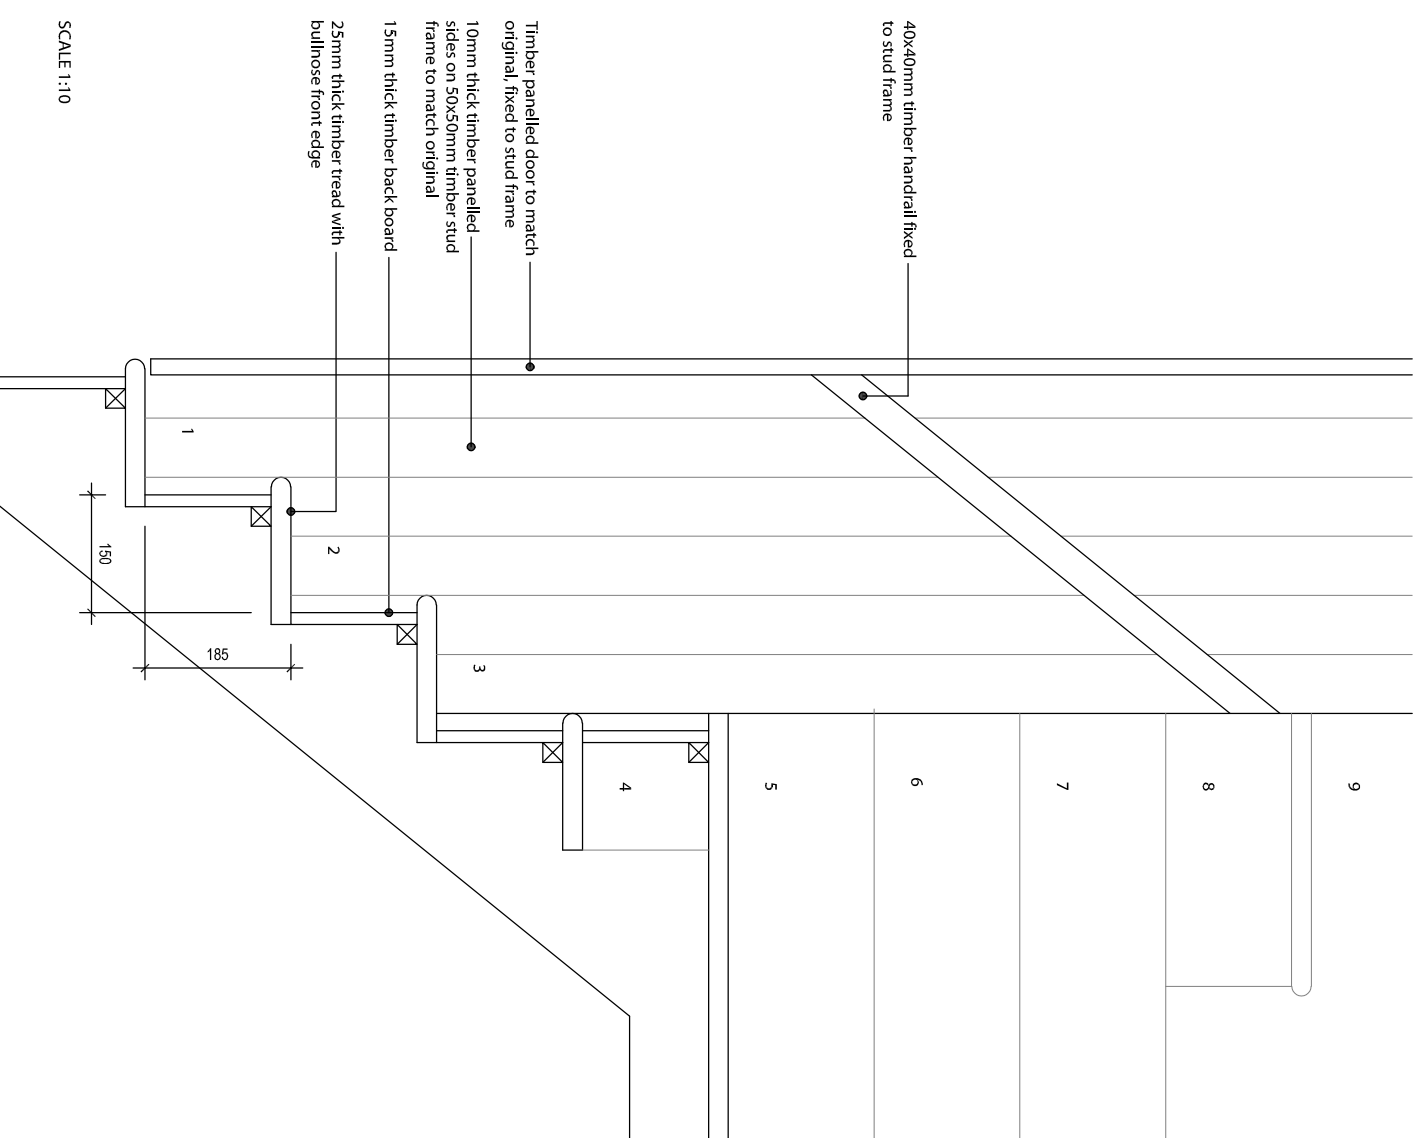

SCALE 1:10

This drawing is COPYRIGHT. It must not be reproduced or disclosed to third parties without our prior permission. Do not scale from this drawing, or, interrogate and use electronic information.

Any discrepancies should be reported immediately.

Any surveyed information incorporated within this drawing cannot be guaranteed as accurate unless confirmed by a fixed dimension. All dimensions are in millimetres unless noted otherwise.

| | |
|---|--|
| Project :- Proposed Extension & Alterations to Cwm Gwyn, Llanbrynmair, Powys, SY19 7DY | |
| Drawing Status :- Stage 3a: Planning | Drawing Title :- Proposed Details Sheet 1 |
| Scale :- 1:20@A3 | Date :- 03.08.21 |
| Drawn by :- NB | Checked :- DH |
| Drawing No :- U064.3a.3.200 | Rev :- - |