



**CYNLLUN LLAWR TIR ARFAETHEDIG /
PROPOSED FIRST FLOOR PLAN**

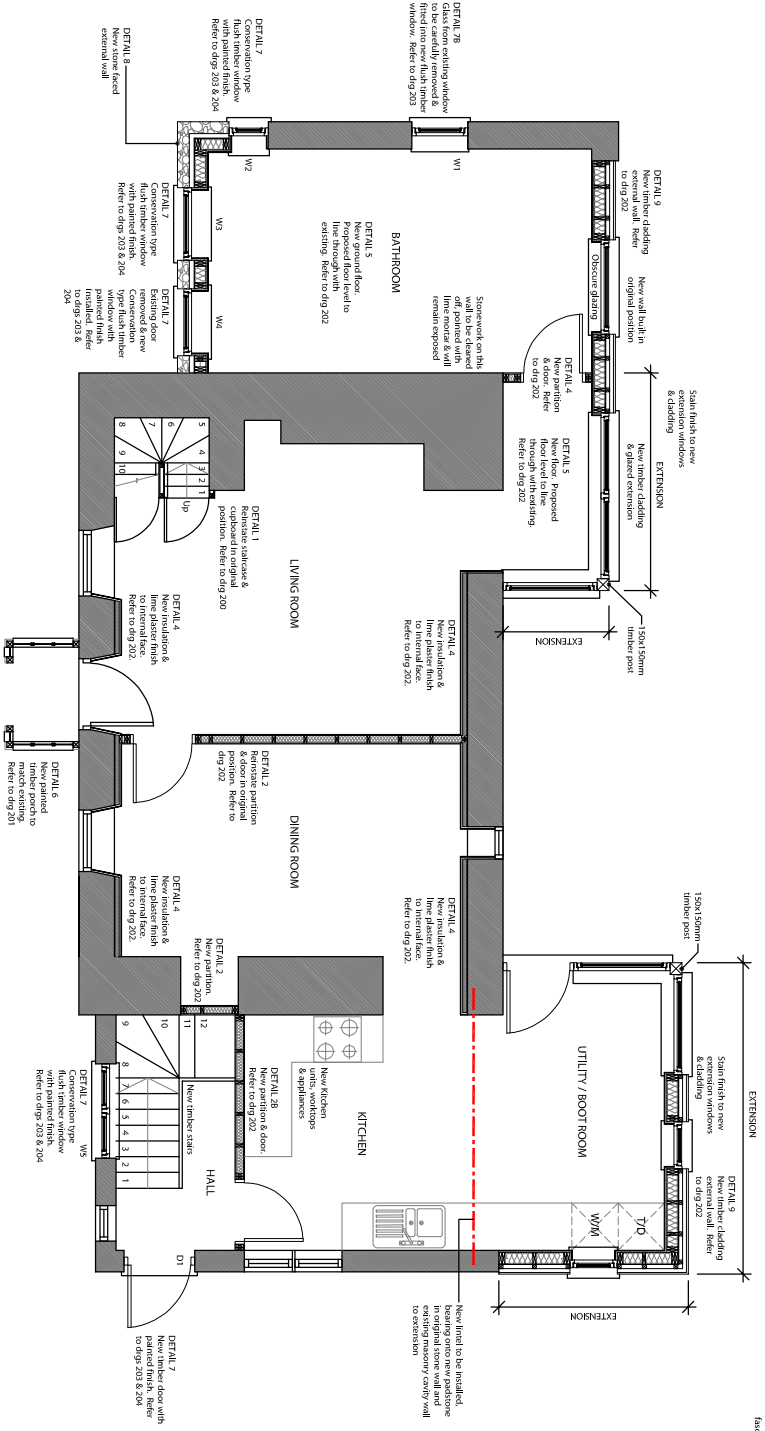

**CYNLLUN LLAWR TIR ARFAETHEDIG /
PROPOSED GROUND FLOOR PLAN**

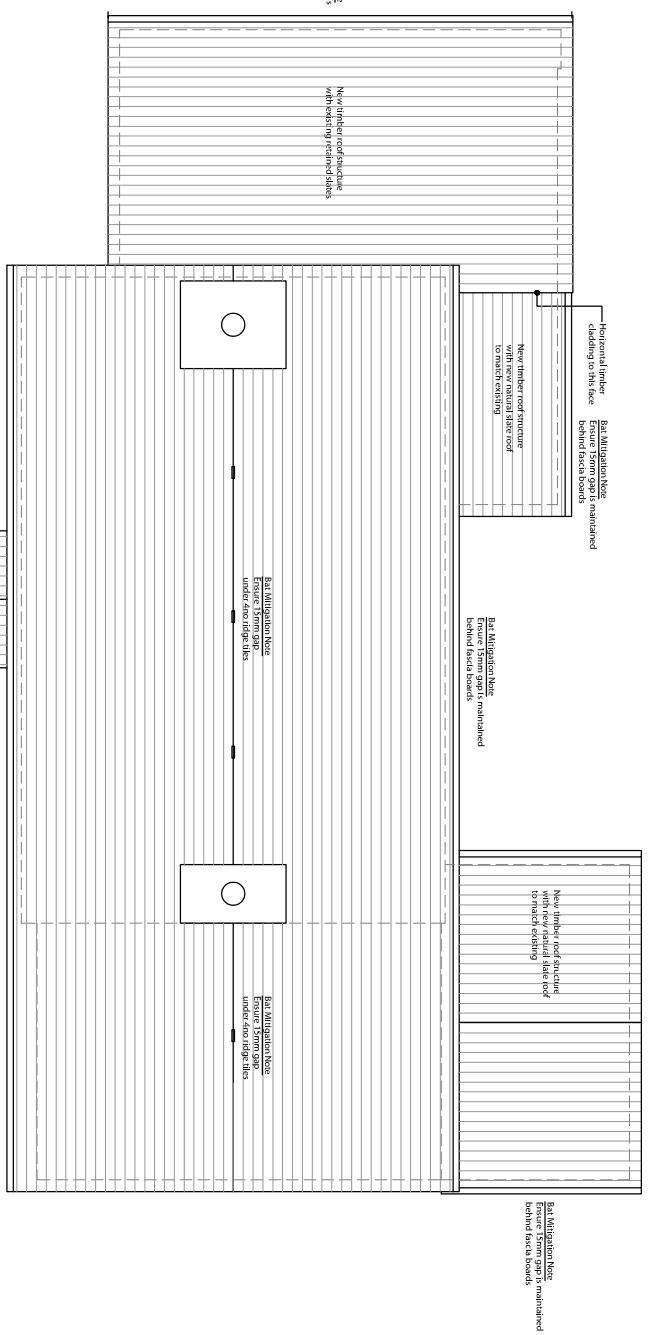

**CYNLLUN TO ARFAETHEDIG /
PROPOSED ROOF PLAN**

This drawing is COPYRIGHT. It must not be reproduced or disclosed to third parties without our prior permission. Do not scale from this drawing, or, interrogate and use electronic information.

Any discrepancies should be reported immediately.

Any surveyed information incorporated within this drawing cannot be guaranteed as accurate unless confirmed by a fixed dimension. All dimensions are in millimetres unless noted otherwise.

Project :-	Proposed Extension & Alterations to Cwm Gwyn, Llanbrynmair, Powys, SY19 7DY
Drawing Status :-	Drawing Title :-
Stage 3a: Planning	Proposed Plans
Scale :- 1:100 @ A3 Date :- 03.08.21	Drawing No :-
Drawn by :- NB Checked :- DH	U064.3a.3.102
Rev :-	-