



1 Proposed Gnd Floor Plan
Scale: 1:100

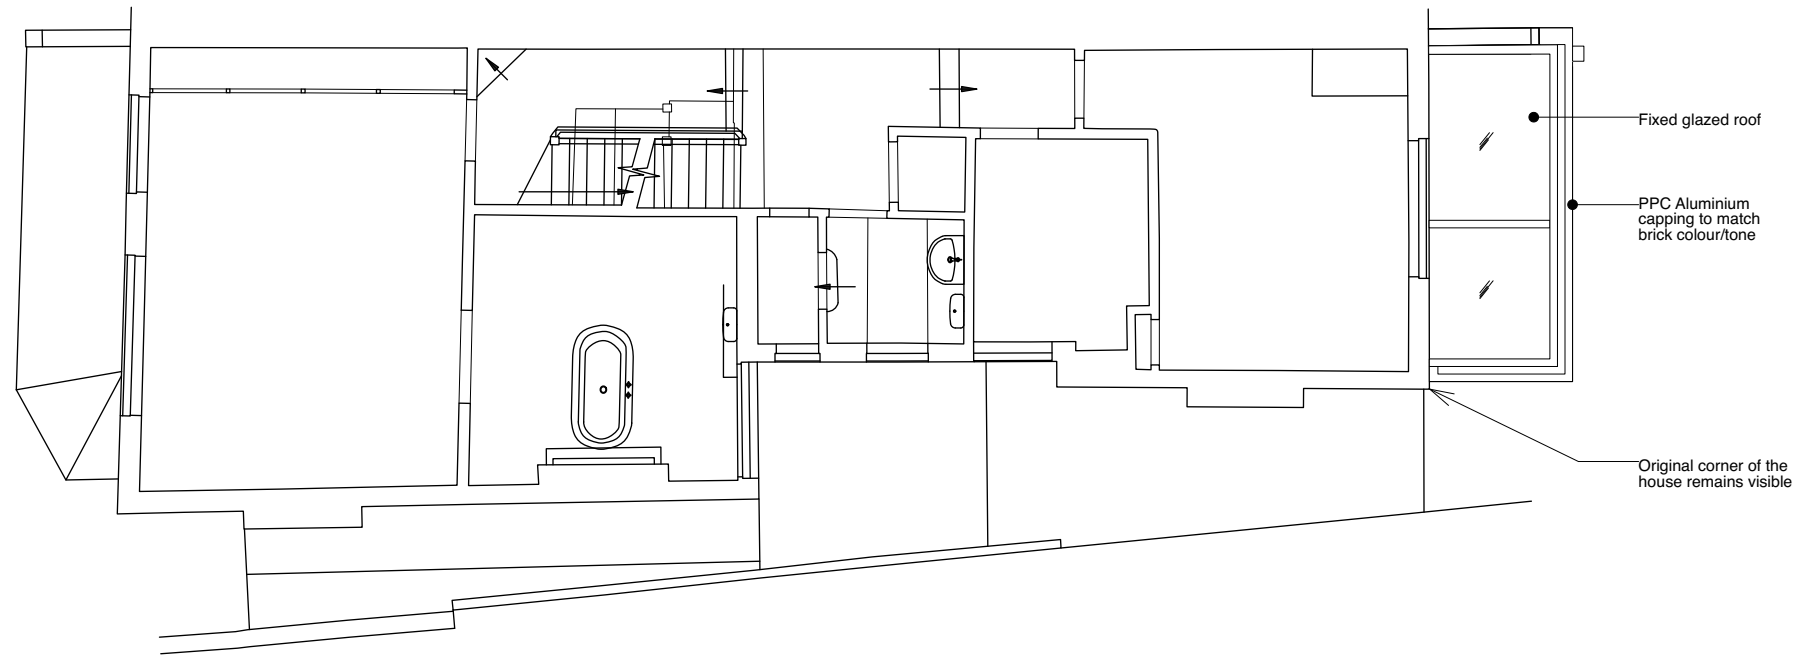

2 Proposed 1st Plan
Scale: 1:100

1. THIS DRAWING IS COPYRIGHT
2. DO NOT SCALE. WORK TO FIGURED DIMENSIONS ONLY
3. THE CONTRACTOR MUST CHECK ALL DIMENSIONS AND LEVELS ON SITE AND CONFIRM WITH ARCHITECT BEFORE PROCEEDING.
EXISTING LEVELS \diamond \leftarrow NEW LEVELS \diamond \leftarrow
4. DISCREPANCIES BETWEEN THE DRAWING AND THE SPECIFICATIONS MUST BE REPORTED TO THE ARCHITECT BEFORE PROCEEDING
5. FOR DETAILS OF STRUCTURE, REFER TO ENGINEER'S DRAWINGS AND SPECIFICATIONS

 

Proctor & Shaw

The Studio, 78 Sisters Avenue,
SW11 5SN, London
+44 (0)208 244 6110 www.proctorandshaw.com

PROJECT NO. PROJECT
2013 76 PARK HILL, SW4 9PB,
LONDON

Gnd Floor 1:100 @ A3
1st Floor 1:50 @ A1

DRWG. NO. REV.

PD.02-