



1 Existing Gnd Floor Plan
Scale: 1:100

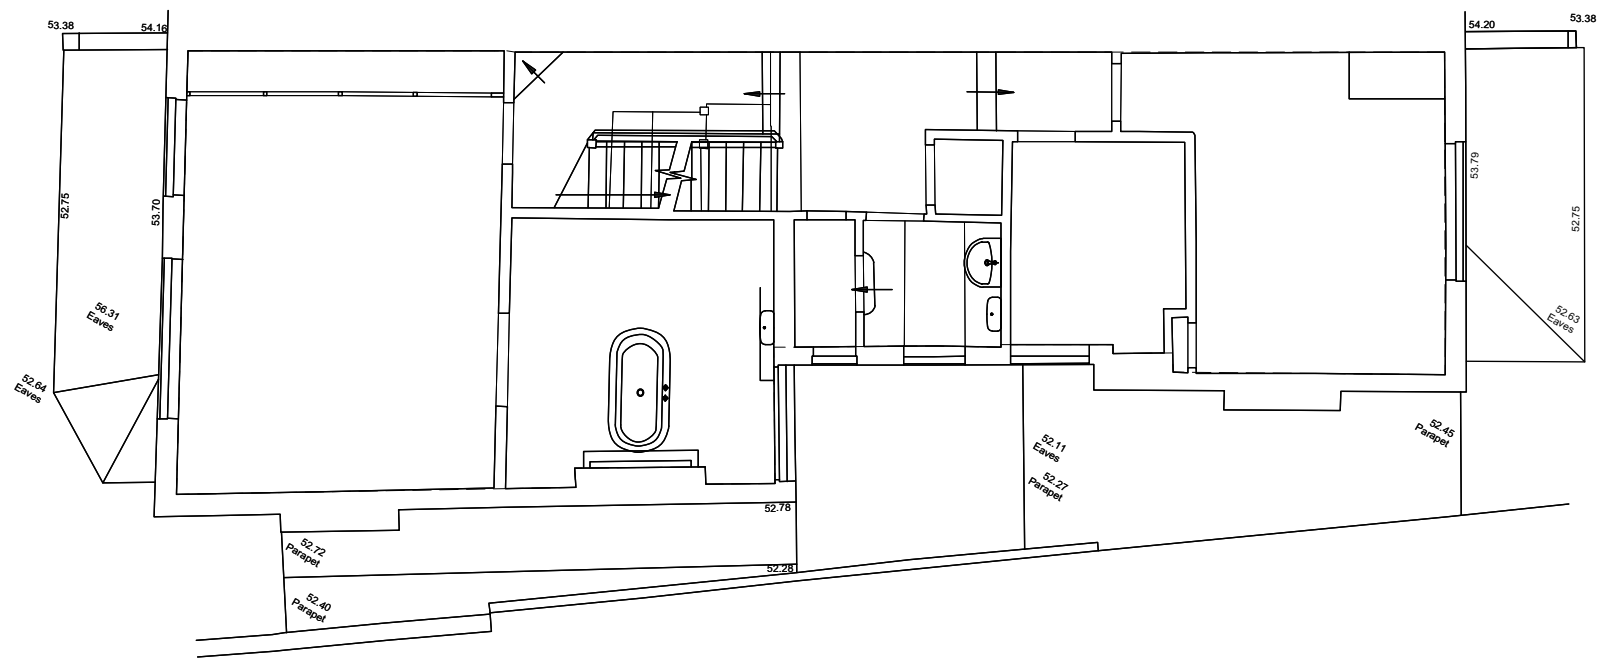

2 Existing 1st Floor Plan
Scale: 1:100

1. THIS DRAWING IS COPYRIGHT
 2. DO NOT SCALE. WORK TO FIGURED DIMENSIONS ONLY
 3. THE CONTRACTOR MUST CHECK ALL DIMENSIONS AND LEVELS ON SITE AND CONFIRM WITH ARCHITECT BEFORE PROCEEDING.
 4. DISCREPANCIES BETWEEN THE DRAWING AND THE SPECIFICATIONS MUST BE REPORTED TO THE ARCHITECT BEFORE PROCEEDING
 5. FOR DETAILS OF STRUCTURE, REFER TO ENGINEERS DRAWINGS AND SPECIFICATIONS

 

NOTE:
 EXISTING DRAWINGS ARE AS PER MEASURED SURVEY PREPARED BY 'Cadmap Ltd', DATED December 2020

Proctor & Shaw

The Studio, 78 Sisters Avenue,
 SW11 5SN, London
 +44 (0)208 244 6110 www.proctorandshaw.com

PROJECT NO. PROJECT
2013 76 PARK HILL, SW4 9PB,
 LONDON

EXISTING PLANS
 Gnd Floor 1:100 @ A3
 1st Floor 1:50 @ A1

DRWG. NO. REV.
EX.02-