



- 1. THIS DRAWING IS COPYRIGHT
- 2. DO NOT SCALE WORK TO FIGURED DIMENSIONS ONLY
- 3. THE CONTRACTOR MUST CHECK ALL DIMENSIONS AND LEVELS ON SITE AND CONFIRM WITH ARCHITECT BEFORE PROCEEDING.
- 4. DISCREPANCIES BETWEEN THE DRAWING AND THE SPECIFICATIONS MUST BE REPORTED TO THE ARCHITECT BEFORE PROCEEDING
- 5. FOR DETAILS OF STRUCTURE, REFER TO ENGINEER'S DRAWINGS AND SPECIFICATIONS

REVISIONS / NOTES:

 

**NOTE:**  
EXISTING DRAWINGS ARE AS PER MEASURED SURVEY PREPARED BY 'Cadmap Ltd', DATED December 2020

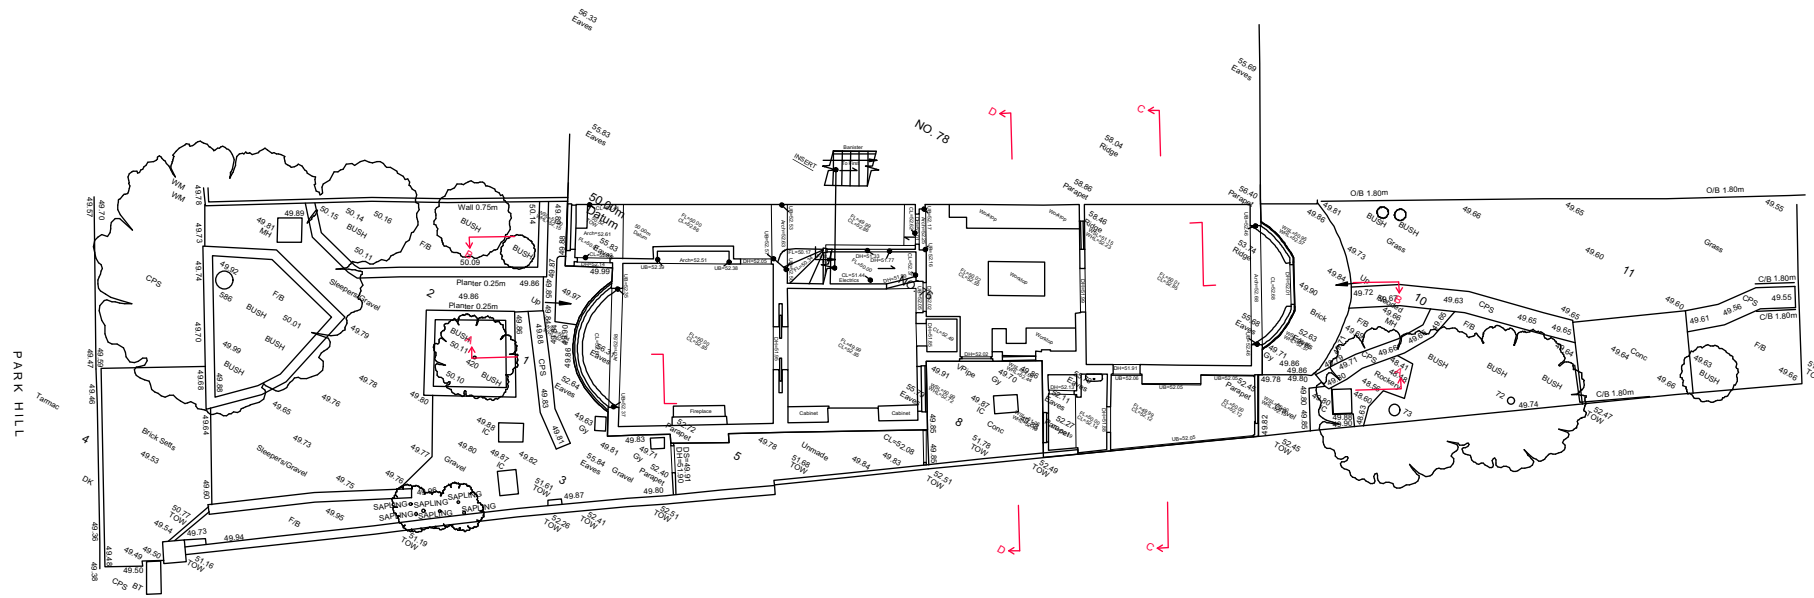

1 Existing Garden Site Plan  
Scale: 1:200

# Proctor & Shaw

The Studio, 78 Sisters Avenue,  
SW11 5SN, London  
+44 (0)208 244 6110 [www.proctorandshaw.com](http://www.proctorandshaw.com)

PROJECT NO. PROJECT  
**2013** 76 PARK HILL, SW4 9PB,  
LONDON

**EXISTING PLANS**  
Garden Site Plan 1:200 @ A3  
1:100 @ A1

DRWG. NO. REV.  
**EX.01 -**