


NOTE DO NOT SCALE THIS DRAWING - USE DIMENSIONS
 The Contractor is to check and verify all dimensions on site before starting work and report any omissions or errors.

This drawing is to be read in conjunction with all relevant consultants and specialists drawings.

This Drawing is Copyright


This drawing is issued for the sole and exclusive use of the named recipient. Distribution to any third party is on the strict understanding that no liability is accepted by Thurlow Architects for any discrepancies, errors or omissions that may be present, and no guarantee is offered as to the accuracy of information shown.

REVISIONS			
Rev	Notes	By	Date

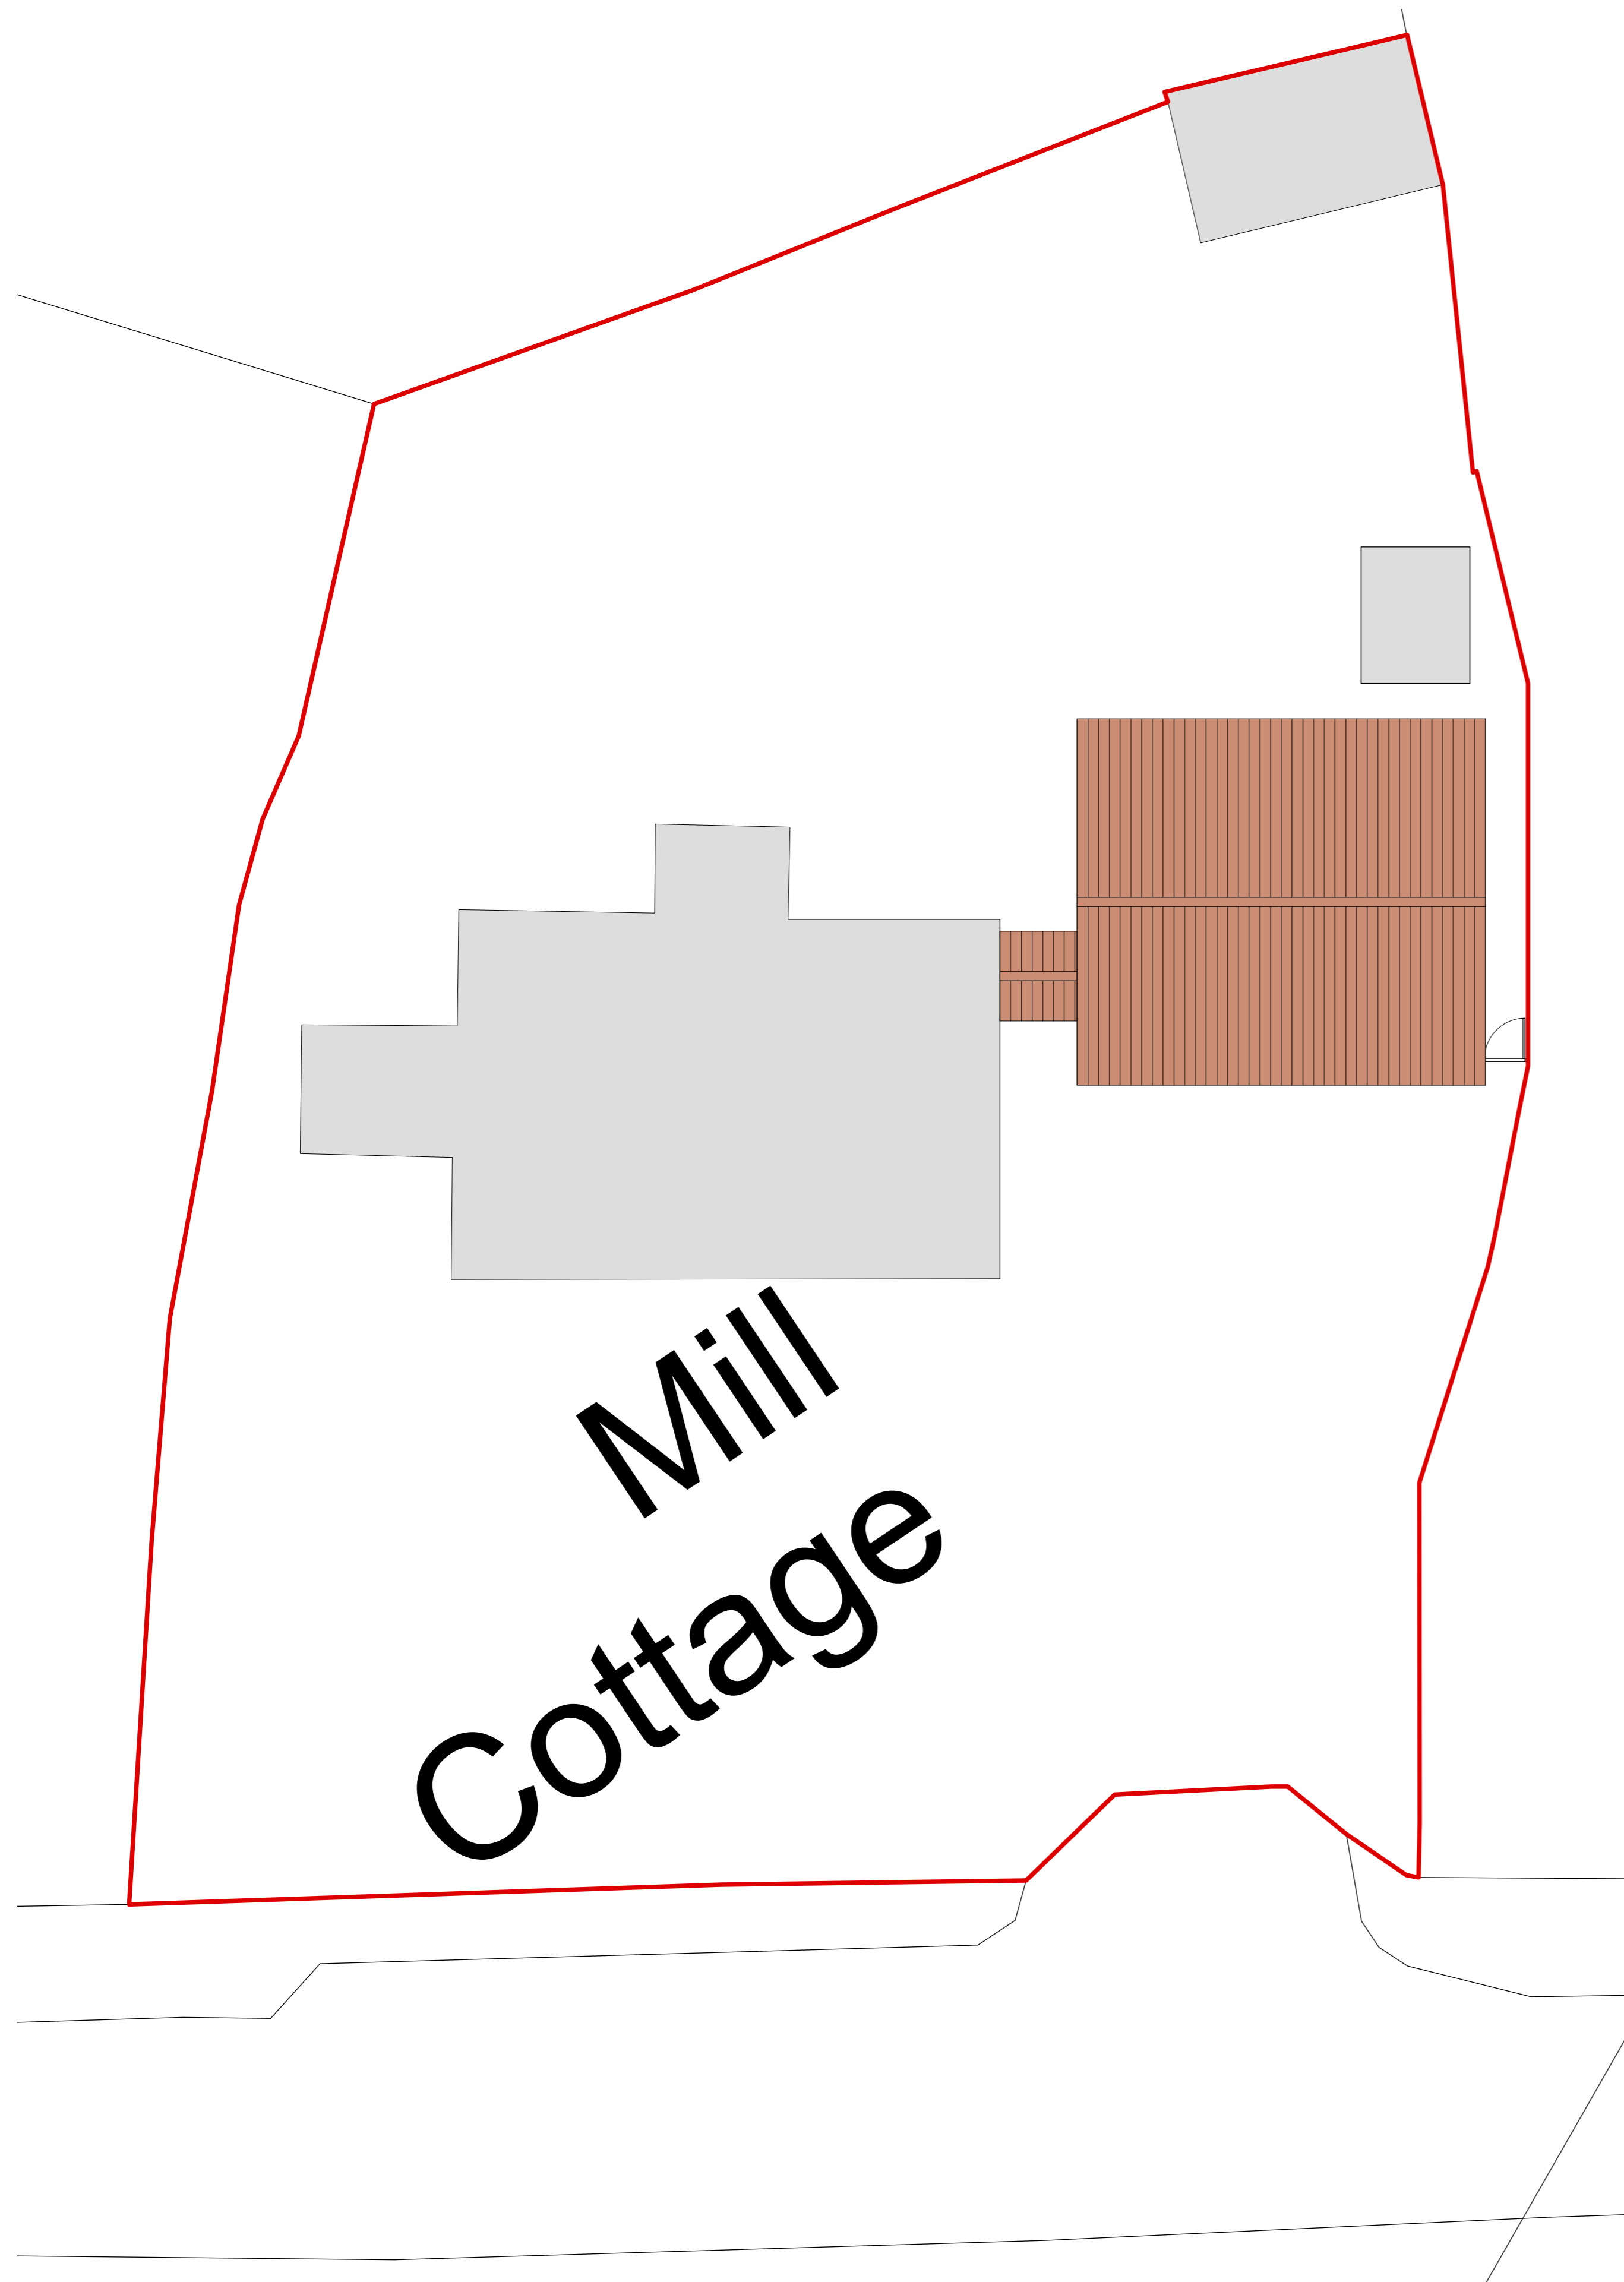

**Mill
Cottage**

SITE PLAN
1:100

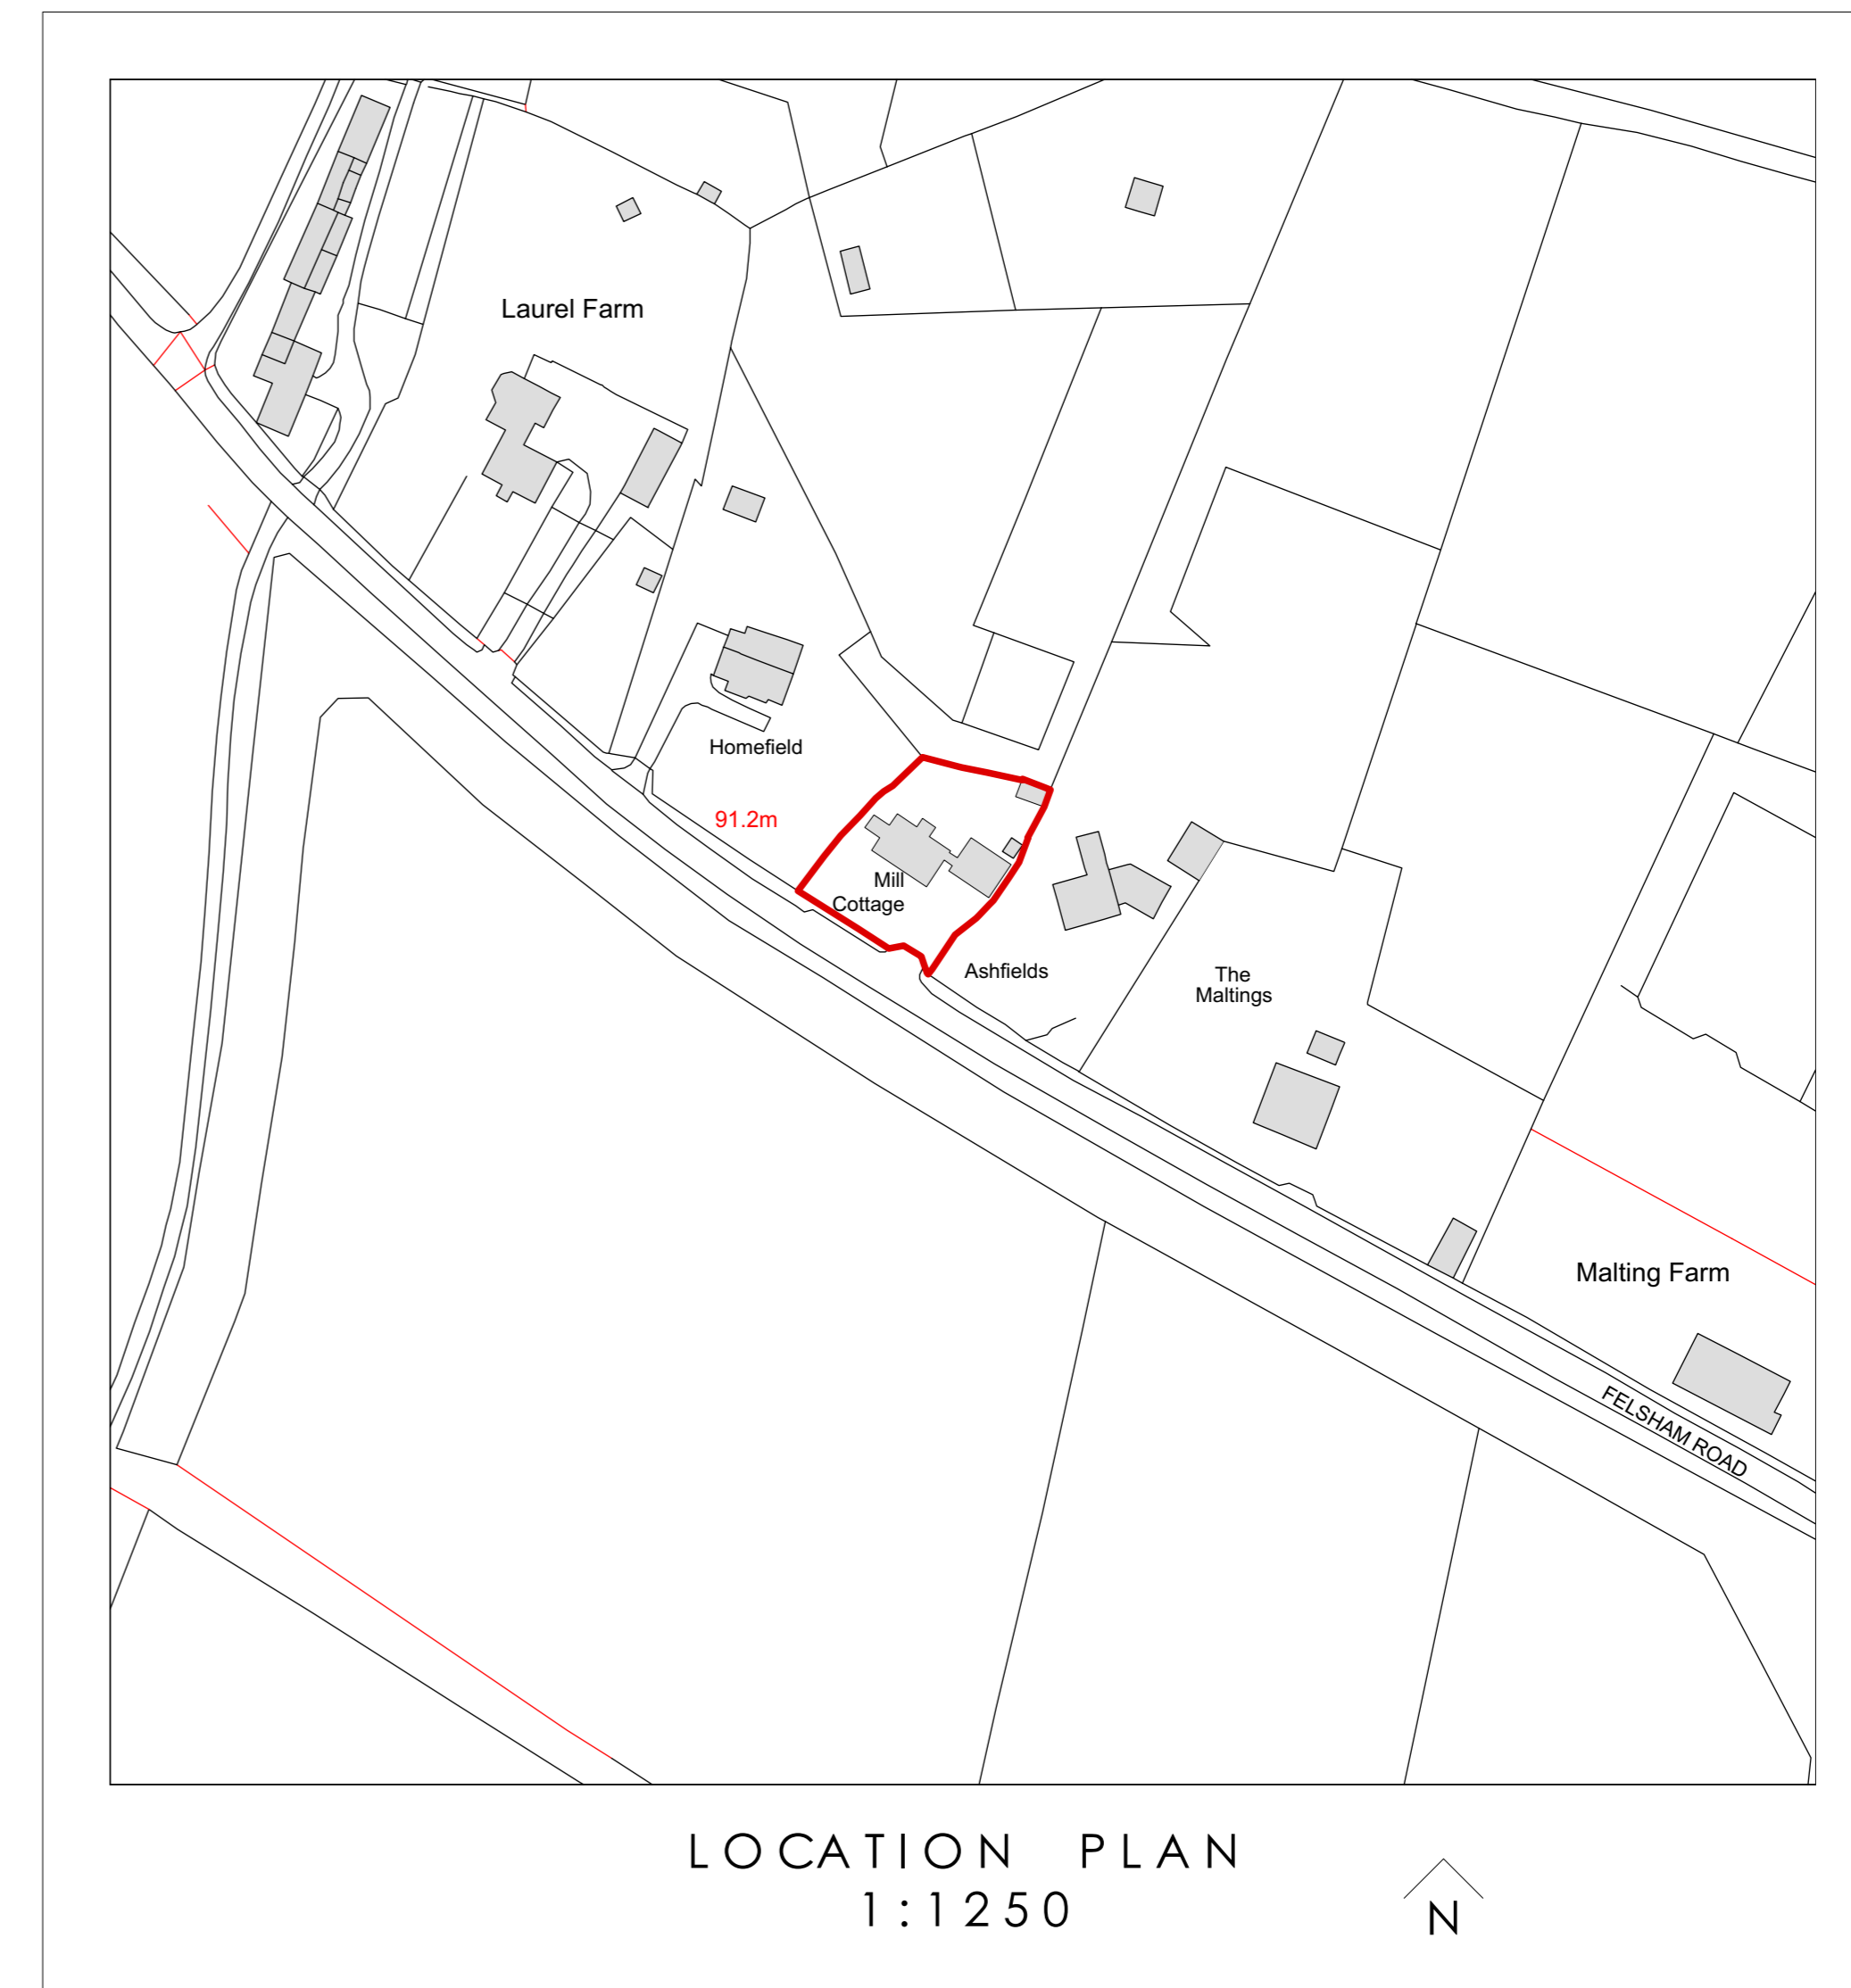

LOCATION PLAN
1:1250

ThurlowArchitects

the studio
 61 hardwick lane
 bury st edmunds
 suffolk, ip33 2rb
 t: 01284 706805
 info@thurlowarchitects.co.uk
 www.thurlowarchitects.co.uk



client:
Mr and Mrs Cowan

project:
Mill Cottage, Felsham Road
 Bradfield St George,
 IP30 0AD

drawing title:
Proposed Site and Location Plans

project no: 7441	dwg no: 200	rev: 	drawn: JPL	scale: As St	date: Aug 21
drawing status: Planning					