


**NOTE** DO NOT SCALE THIS DRAWING - USE DIMENSIONS  
 The Contractor is to check and verify all dimensions on site before starting work and report any omissions or errors.

This drawing is to be read in conjunction with all relevant consultants and specialists drawings.


This Drawing is Copyright

This drawing is issued for the sole and exclusive use of the named recipient. Distribution to any third party is on the strict understanding that no liability is accepted by Thurlow Architects for any discrepancies, errors or omissions that may be present, and no guarantee is offered as to the accuracy of information shown.


REVISIONS			
Rev	Notes	By	Date

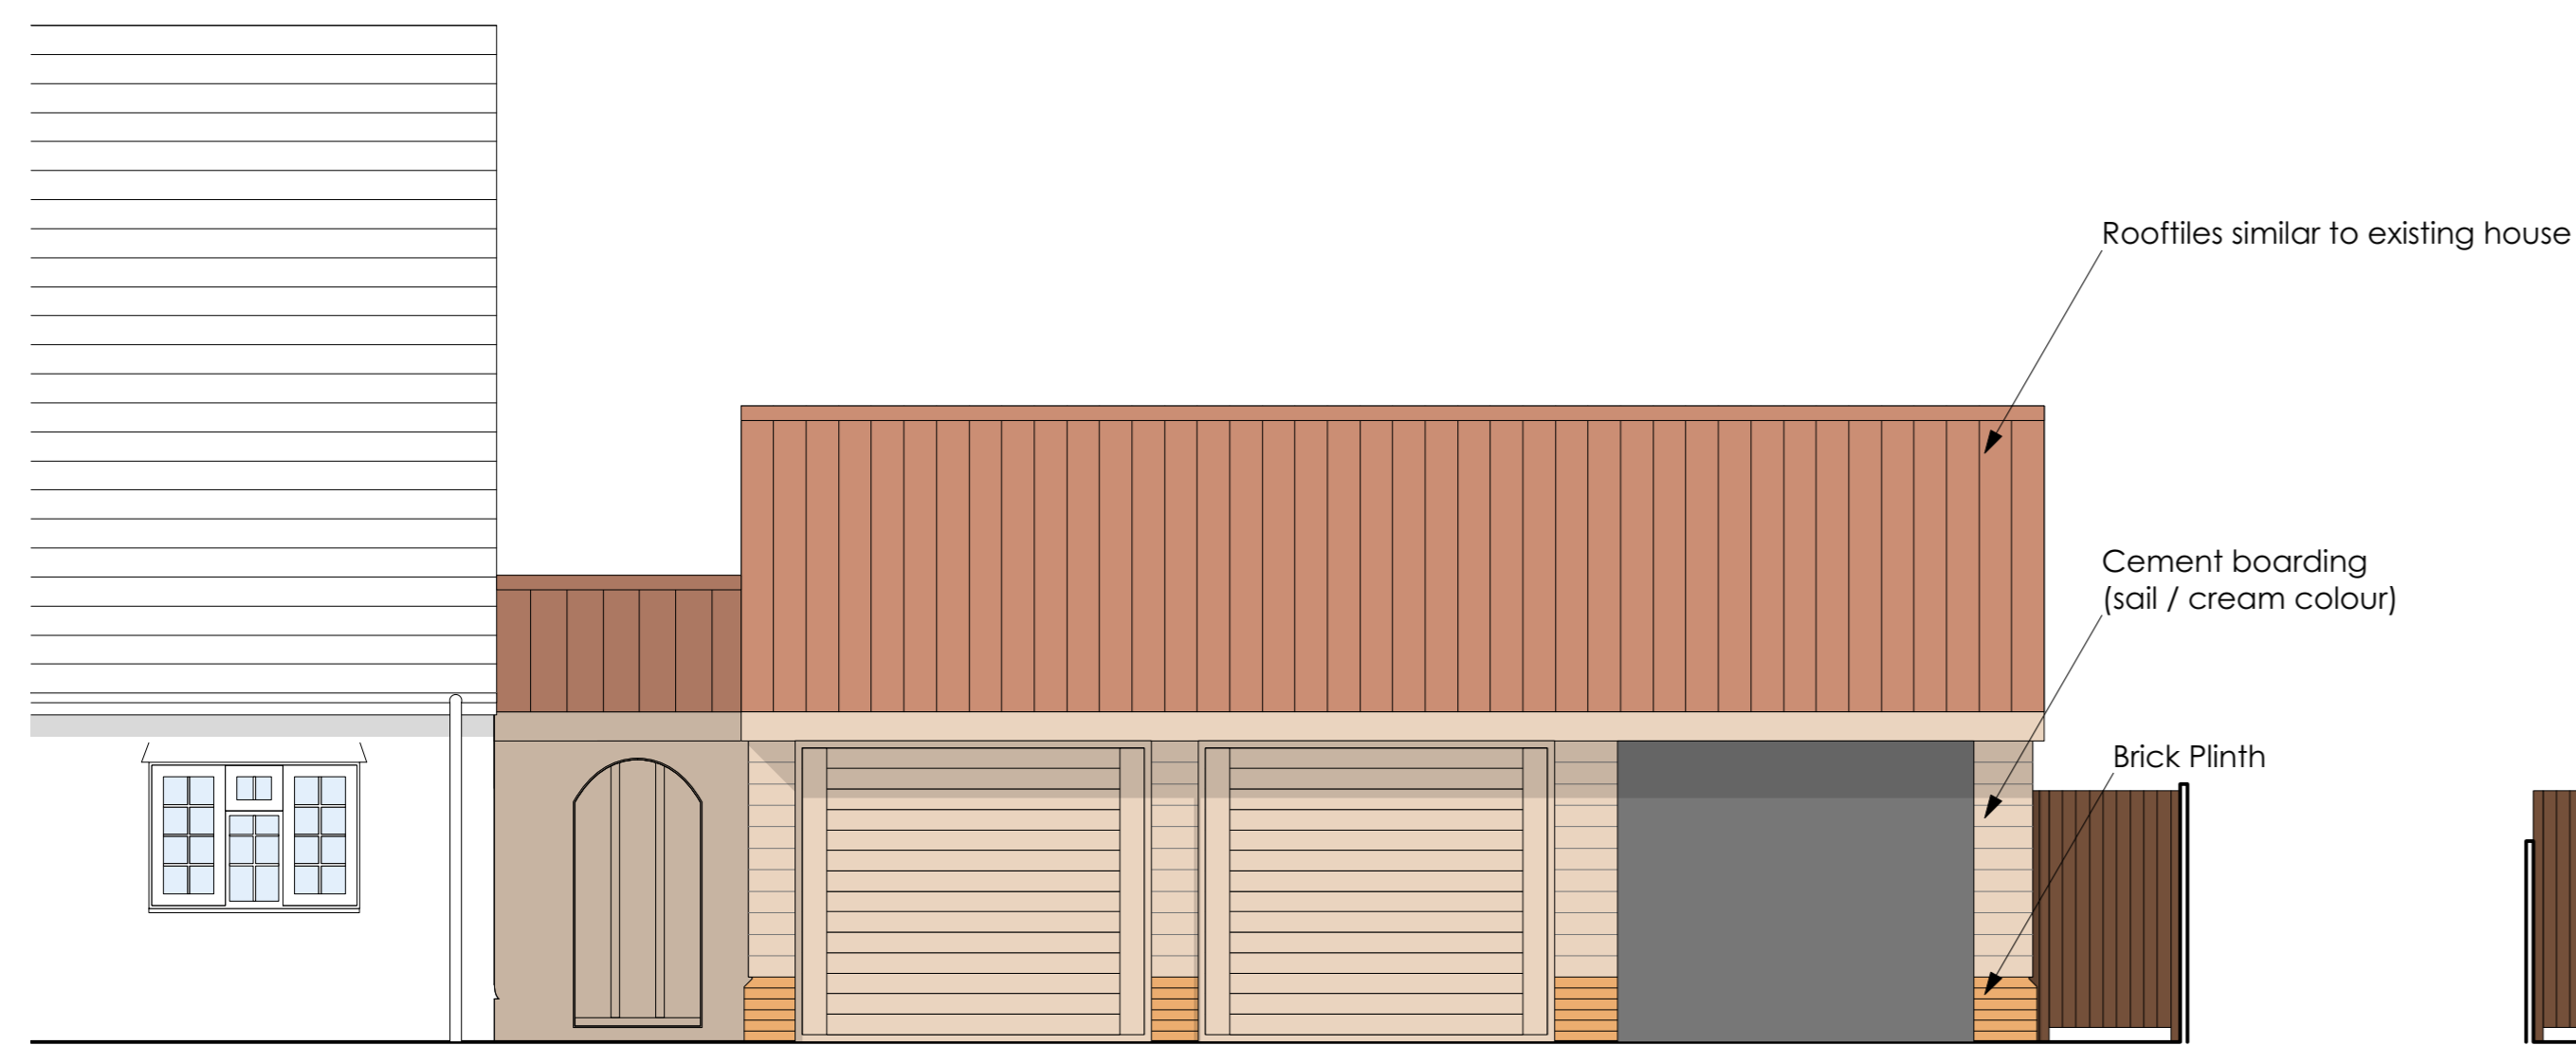

SOUTH-WEST ELEVATION  
1:50

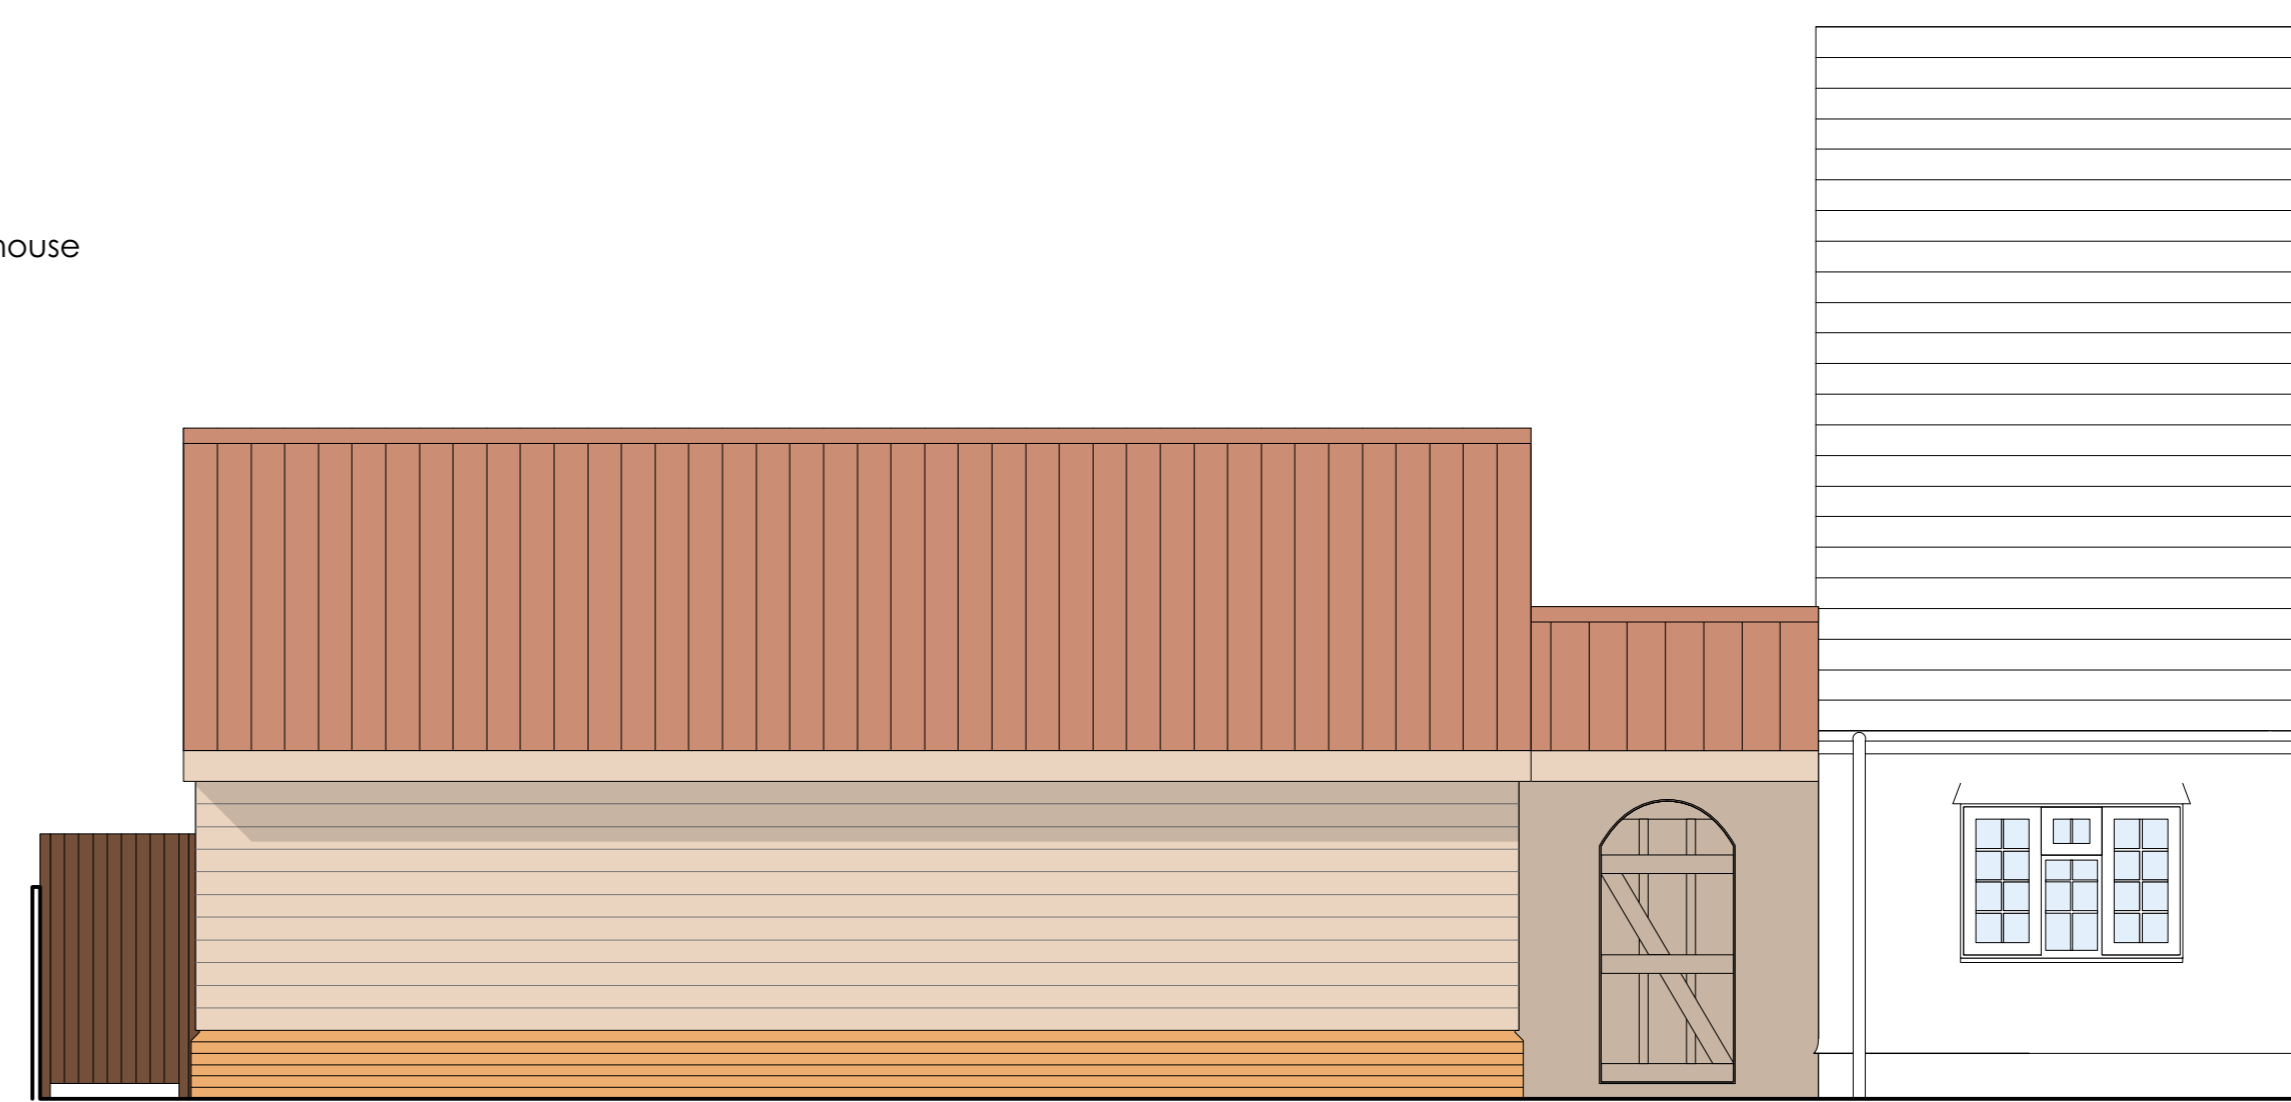


NORTH-EAST ELEVATION  
1:50

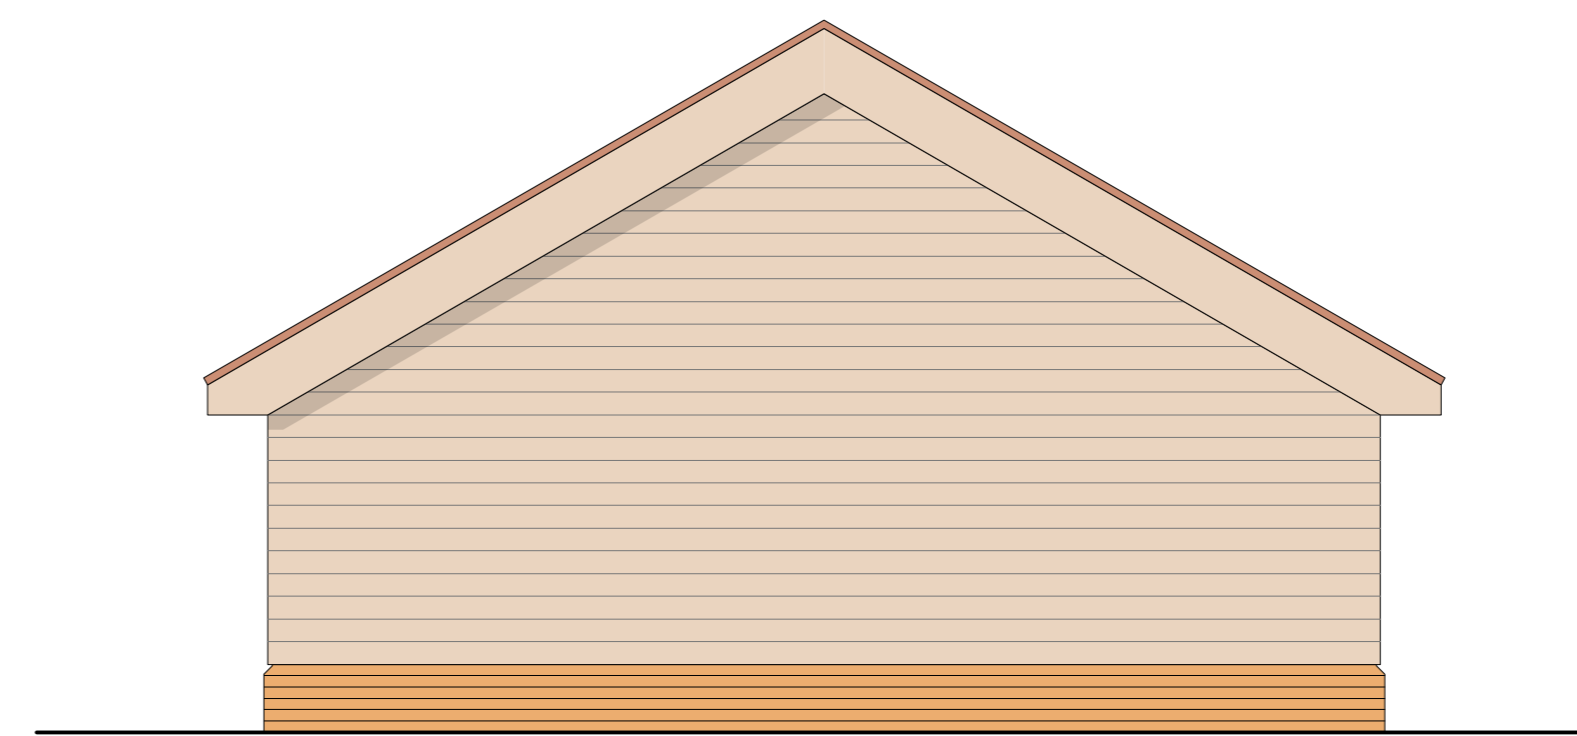

SOUTH-EAST ELEVATION  
1:50



NORTH-WEST ELEVATION  
1:50

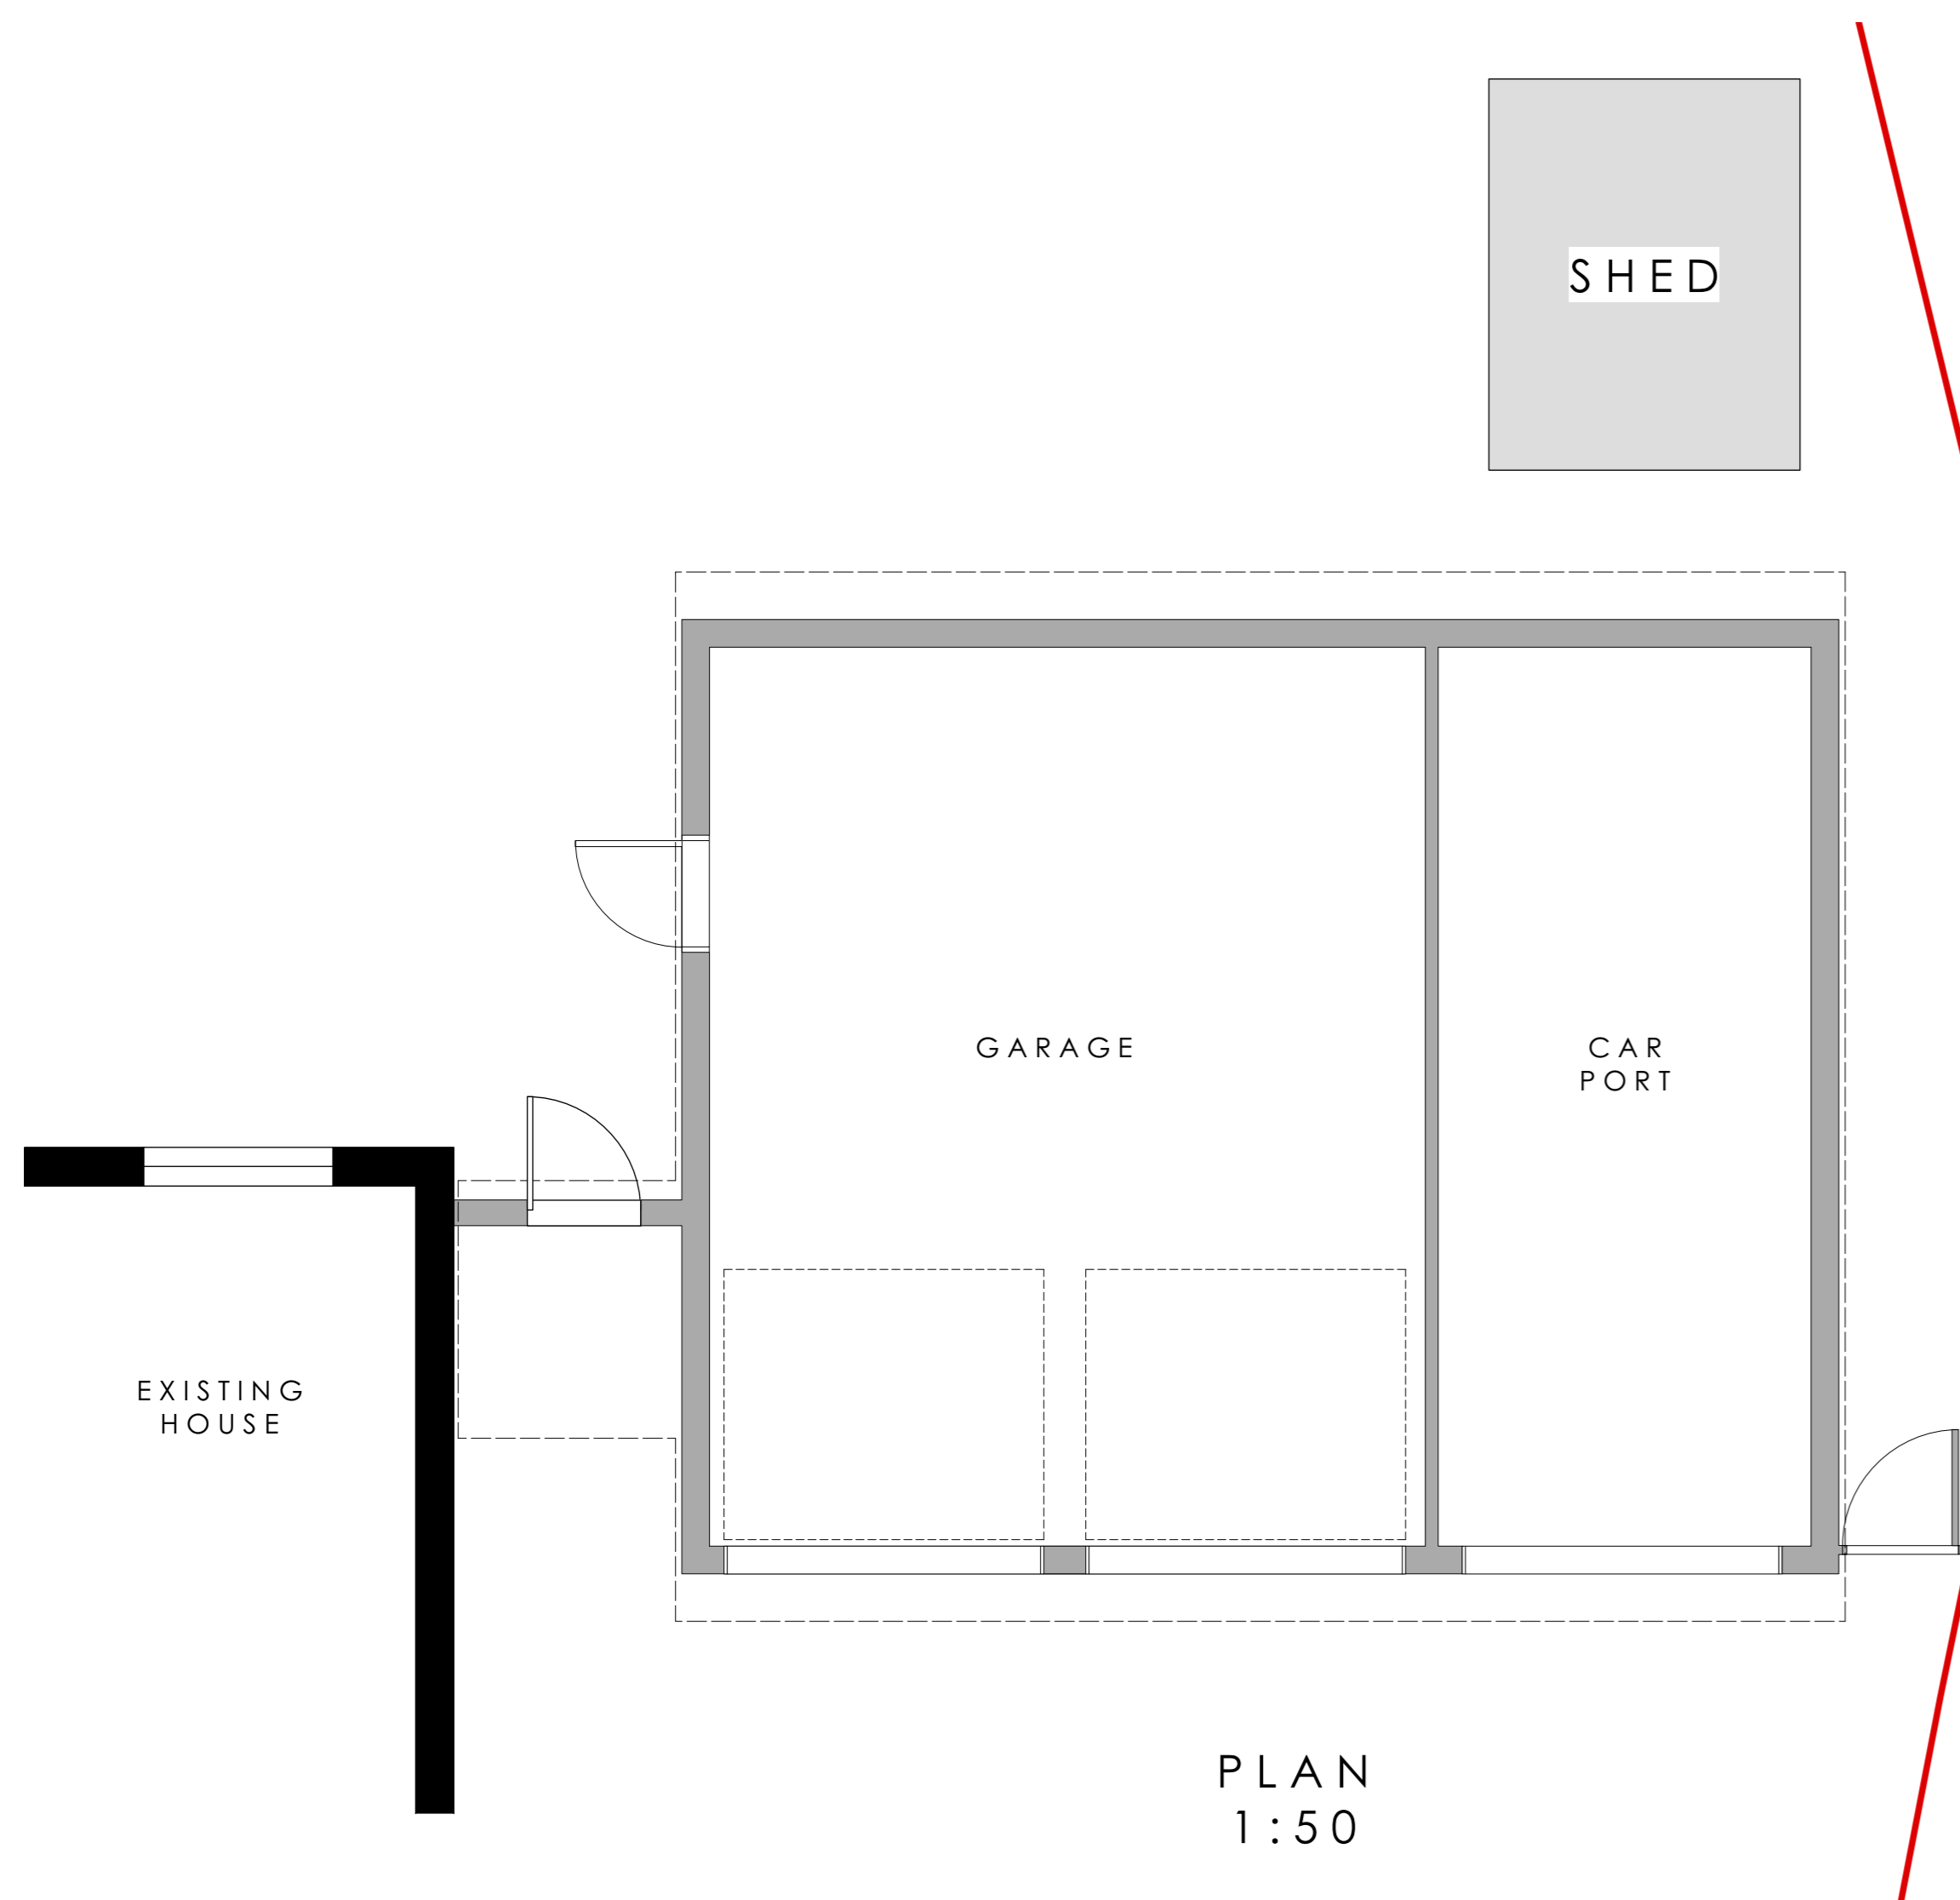

**ThurlowArchitects**  
 the studio  
 61 hardwick lane  
 bury st edmunds  
 suffolk, ip33 2rb  
 t: 01284 706805  
 info@thurlowarchitects.co.uk  
 www.thurlowarchitects.co.uk

RIBA   
 Chartered Practice

---

client:  
**Mr and Mrs Cowan**

project:  
**Mill Cottage, Felsham Road**  
 Bradfield St George,  
 IP30 0AD

drawing title:  
Proposed Plans and Elevations

---

project no: 7441	dwg no: 201	rev: 	drawn: JPL	scale: 1:50	date: Aug 21
---------------------	----------------	----------	---------------	----------------	-----------------

drawing status: **Planning**