



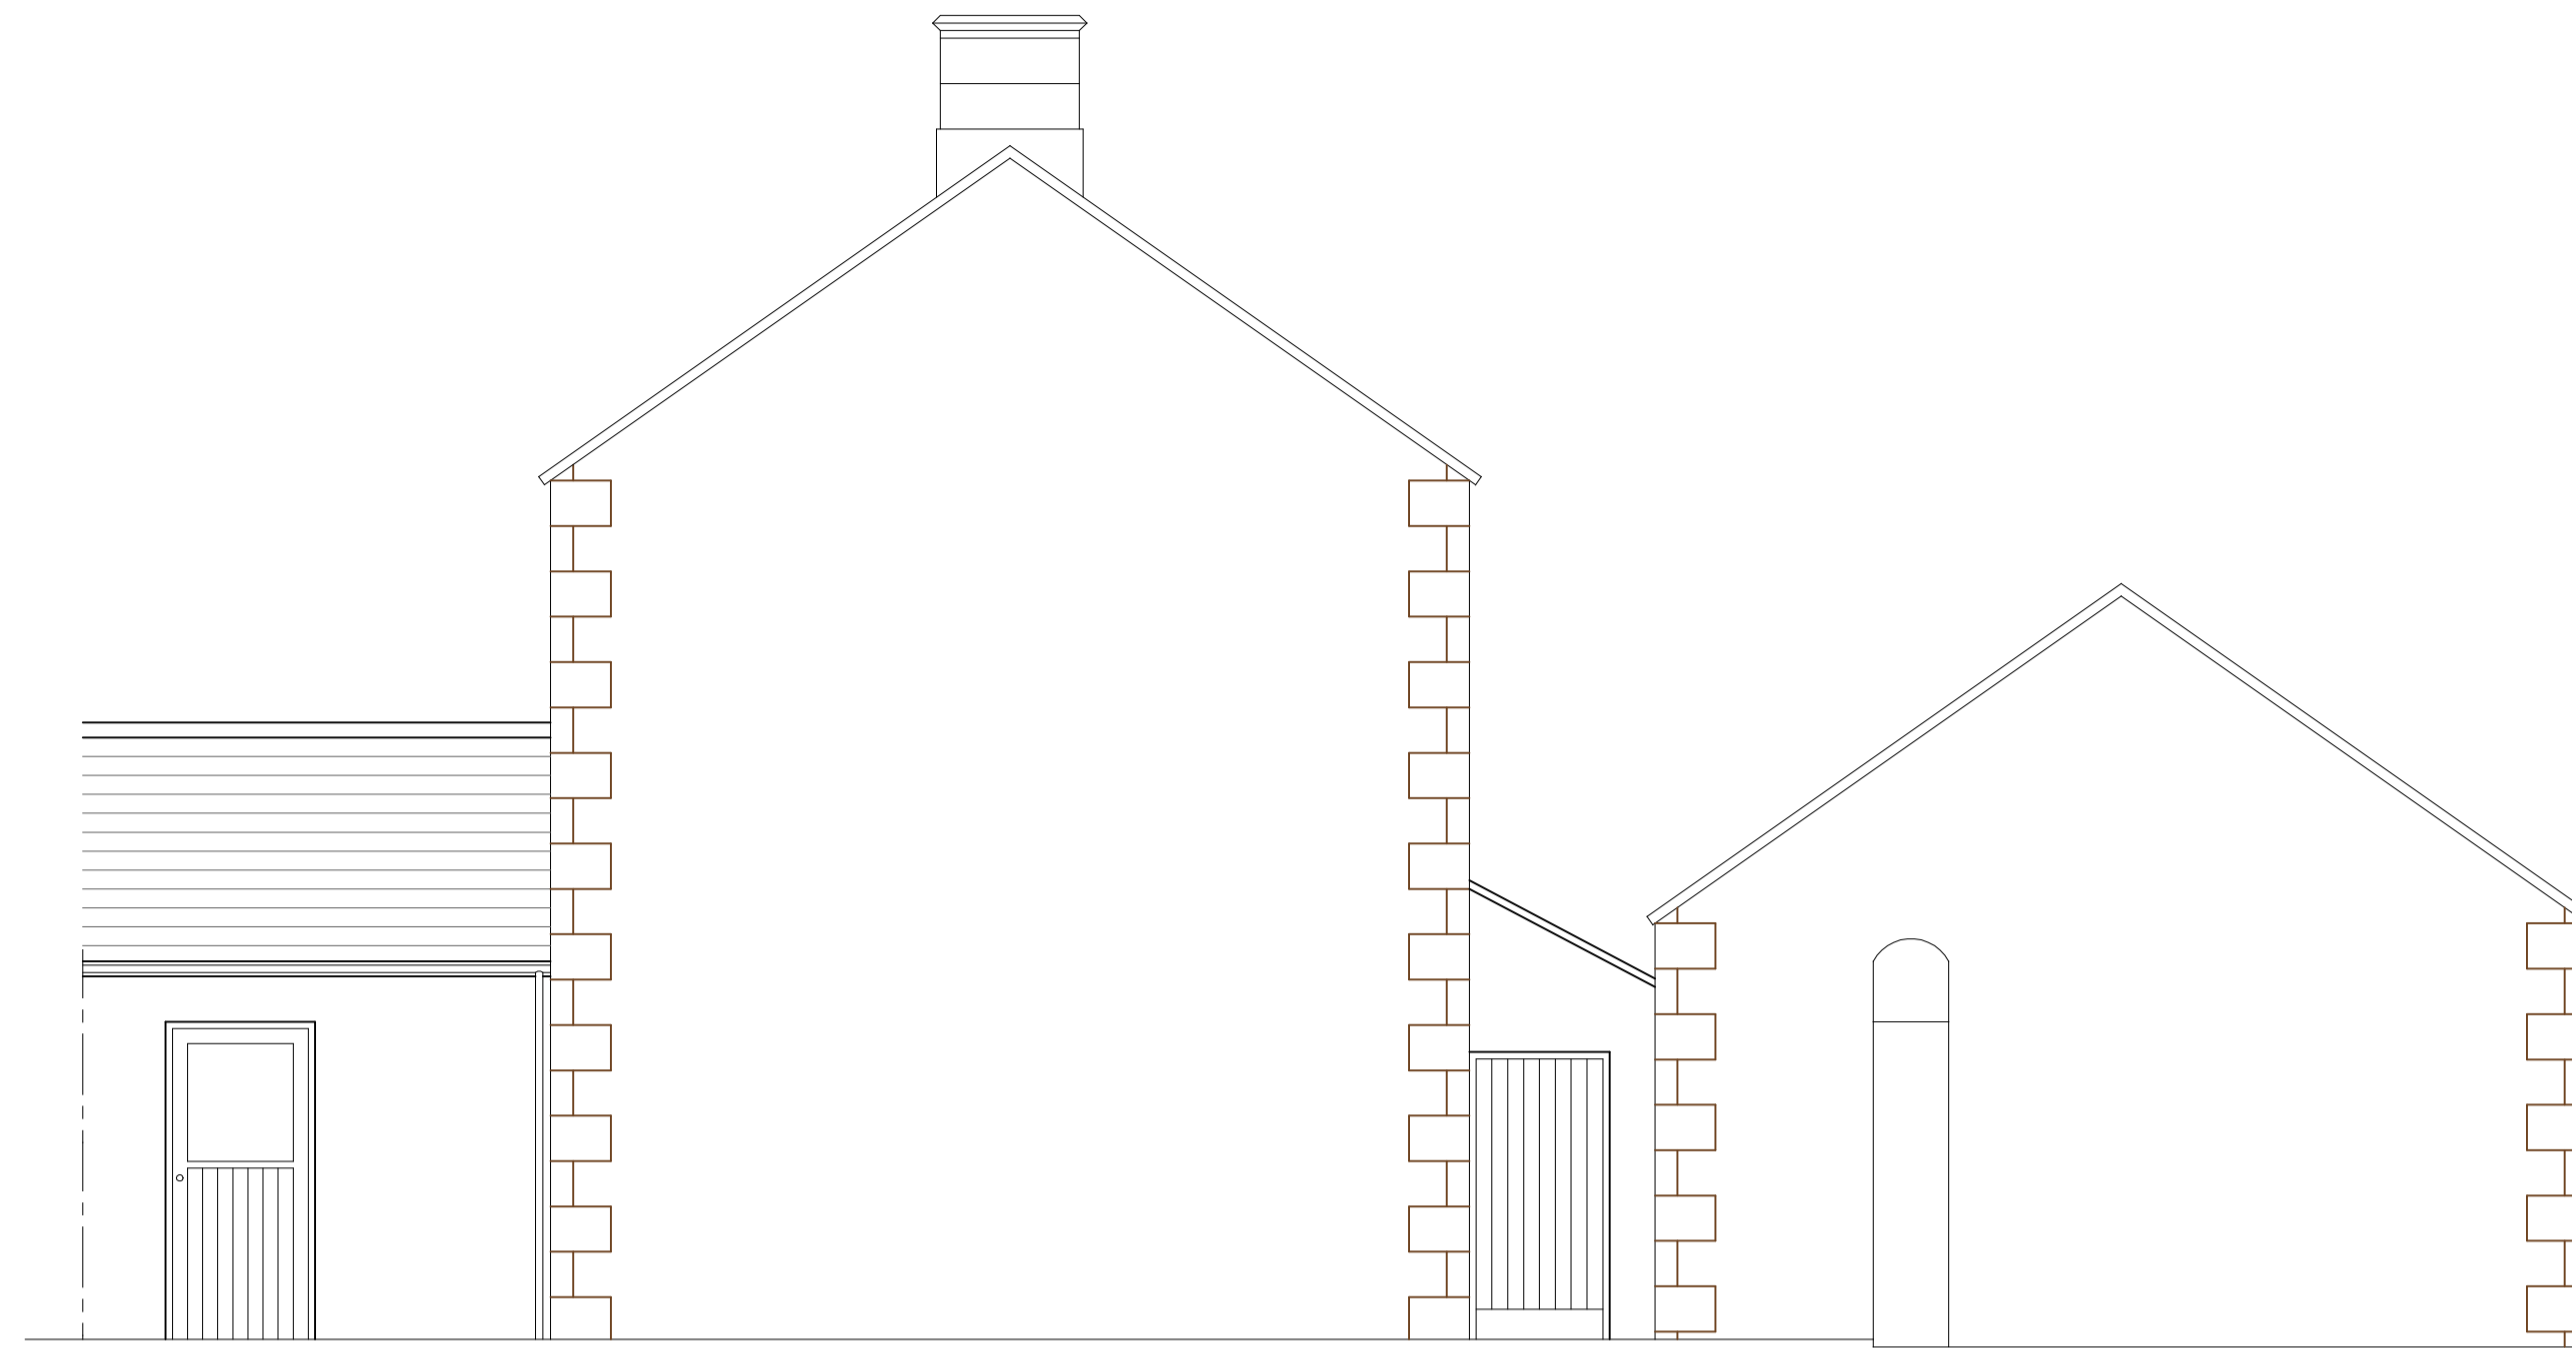

SOUTH EAST ELEVATION ( INNER )

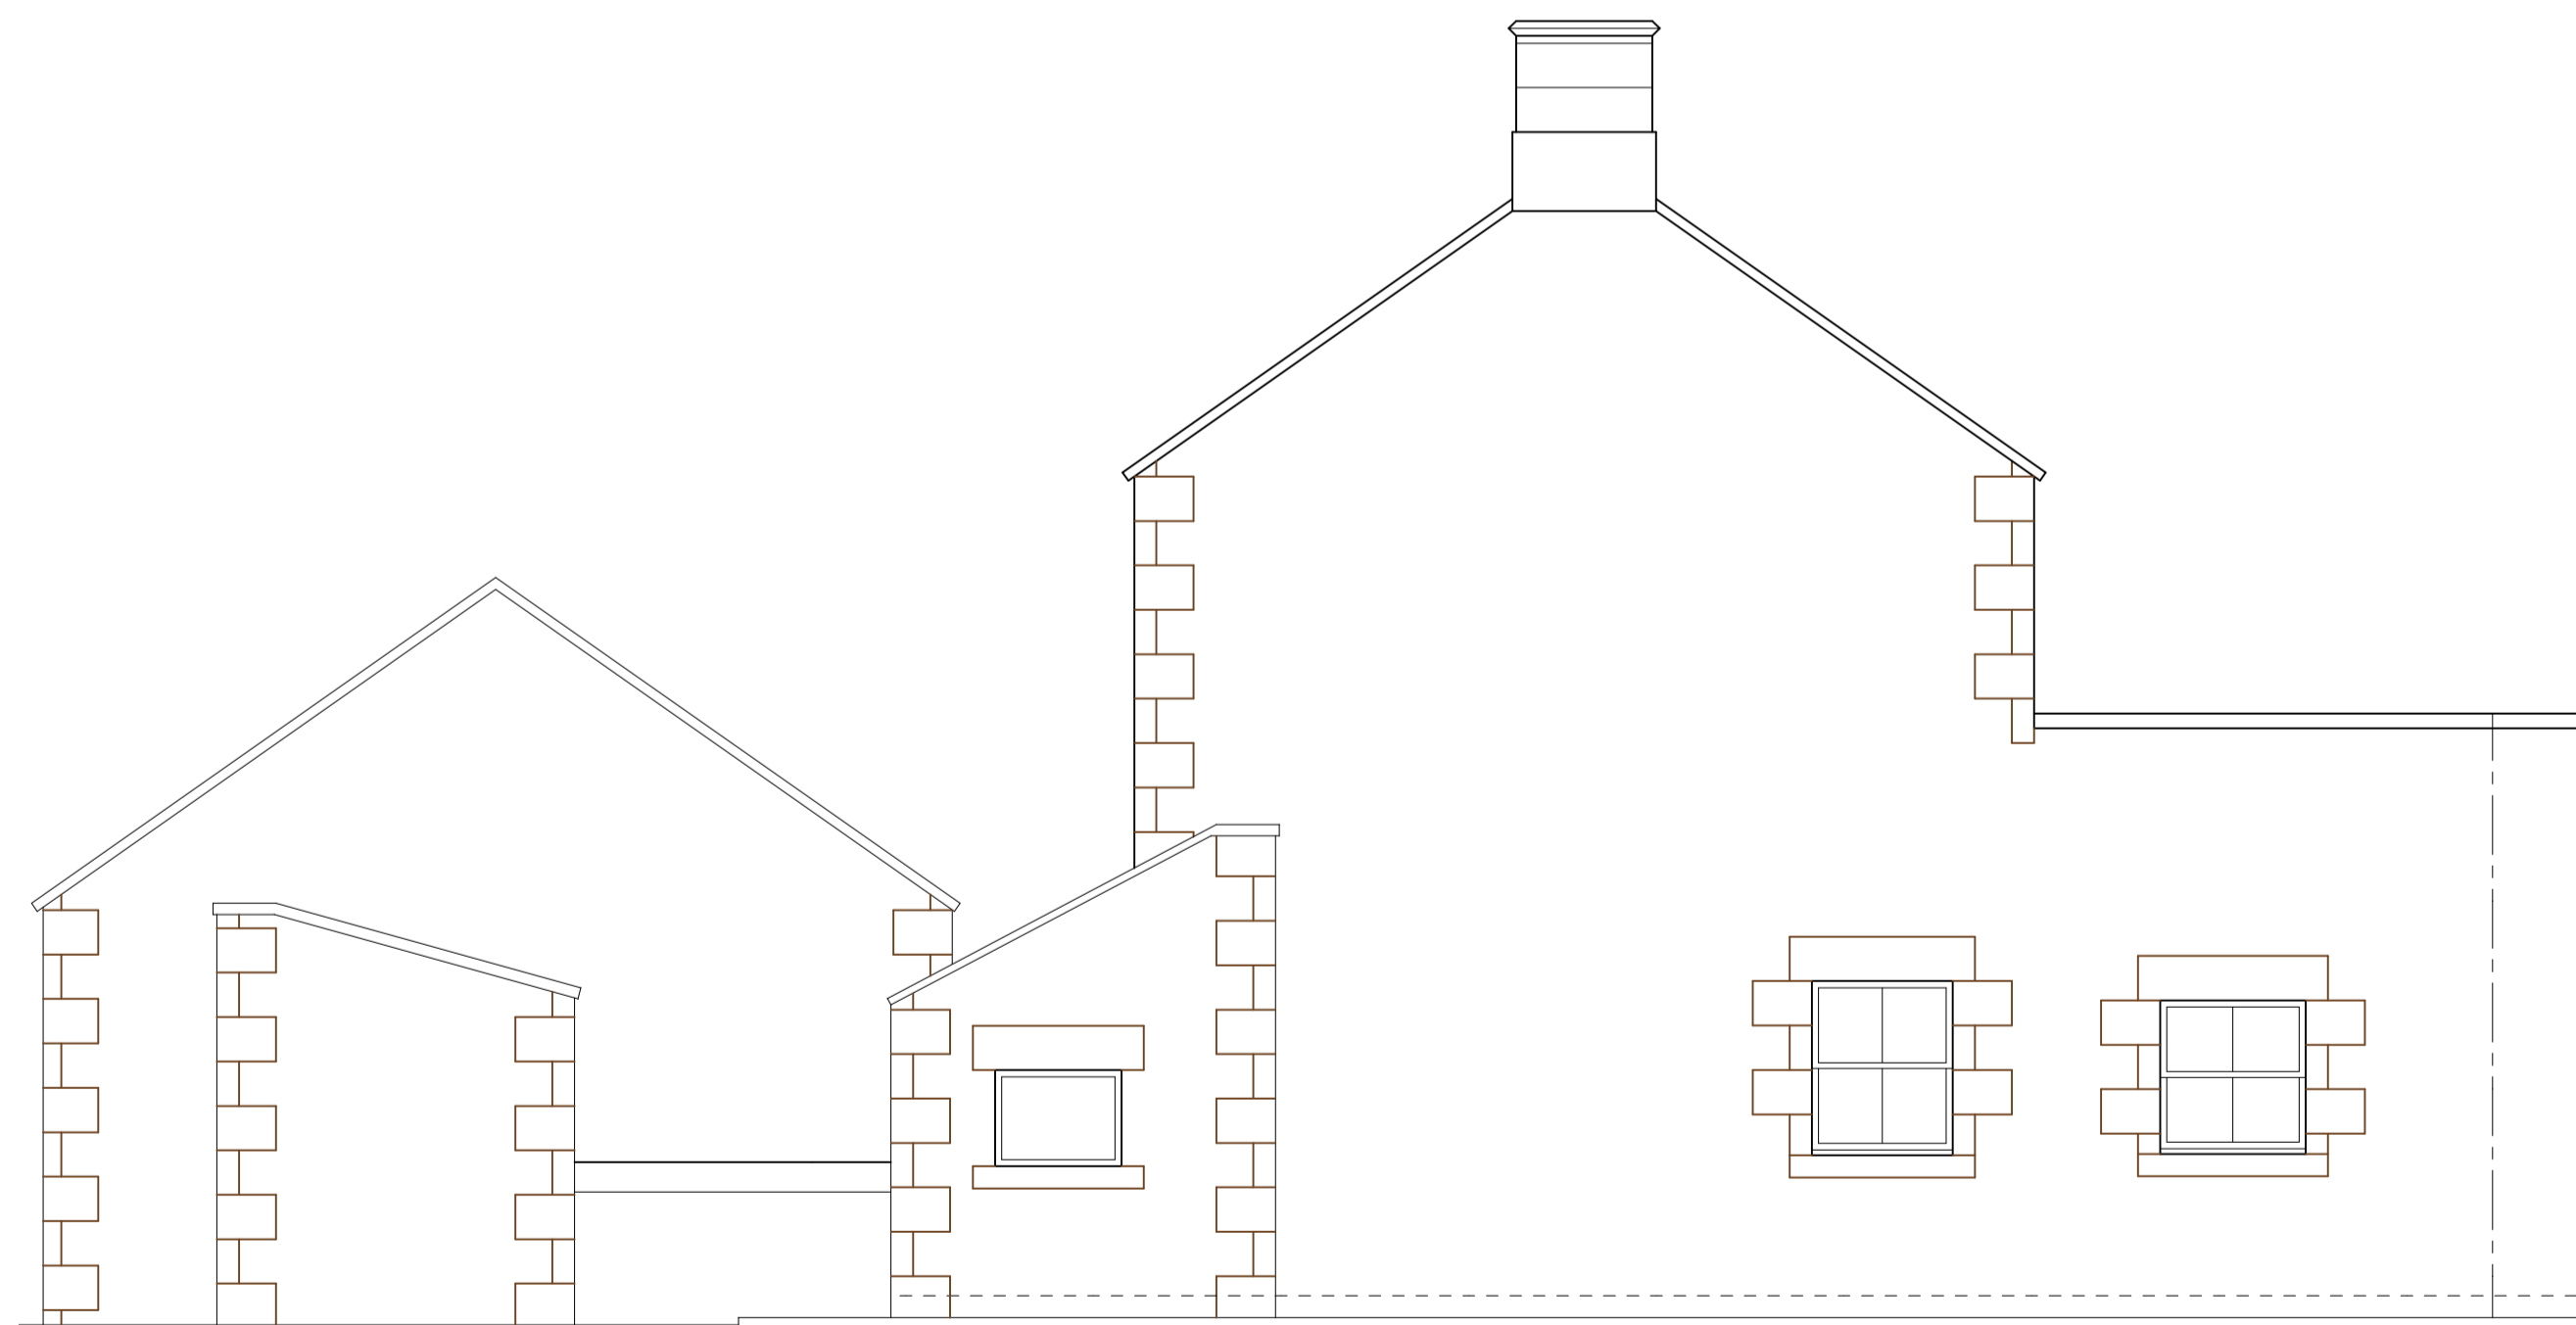

SOUTH EAST ELEVATION ( OUTER )



NORTH WEST ELEVATION

**Michael Rathbone** ACABE  
**Architectural & Surveying**  
5 Church Hill, Chalfon  
 Alnwick, NE66 5PY  
 07796 071743  
 01658 215227  
 michael.rathbone05@gmail.com

Building **THE COTTAGE & CARTSHED  
 TITLINGTON HALL  
 ALNWICK  
 NE66 2EB**

Dwg Title **EXISTING ELEVATIONS 2**

Scale 1:50 @ A1 1:100 @ A3 Copyright © 2021

Arch  Mech  Elect

Initial Creation Date FEBRUARY 2021 Issue **1** Revision **0**

Sheet **3** Dwg. No. **07/21**