



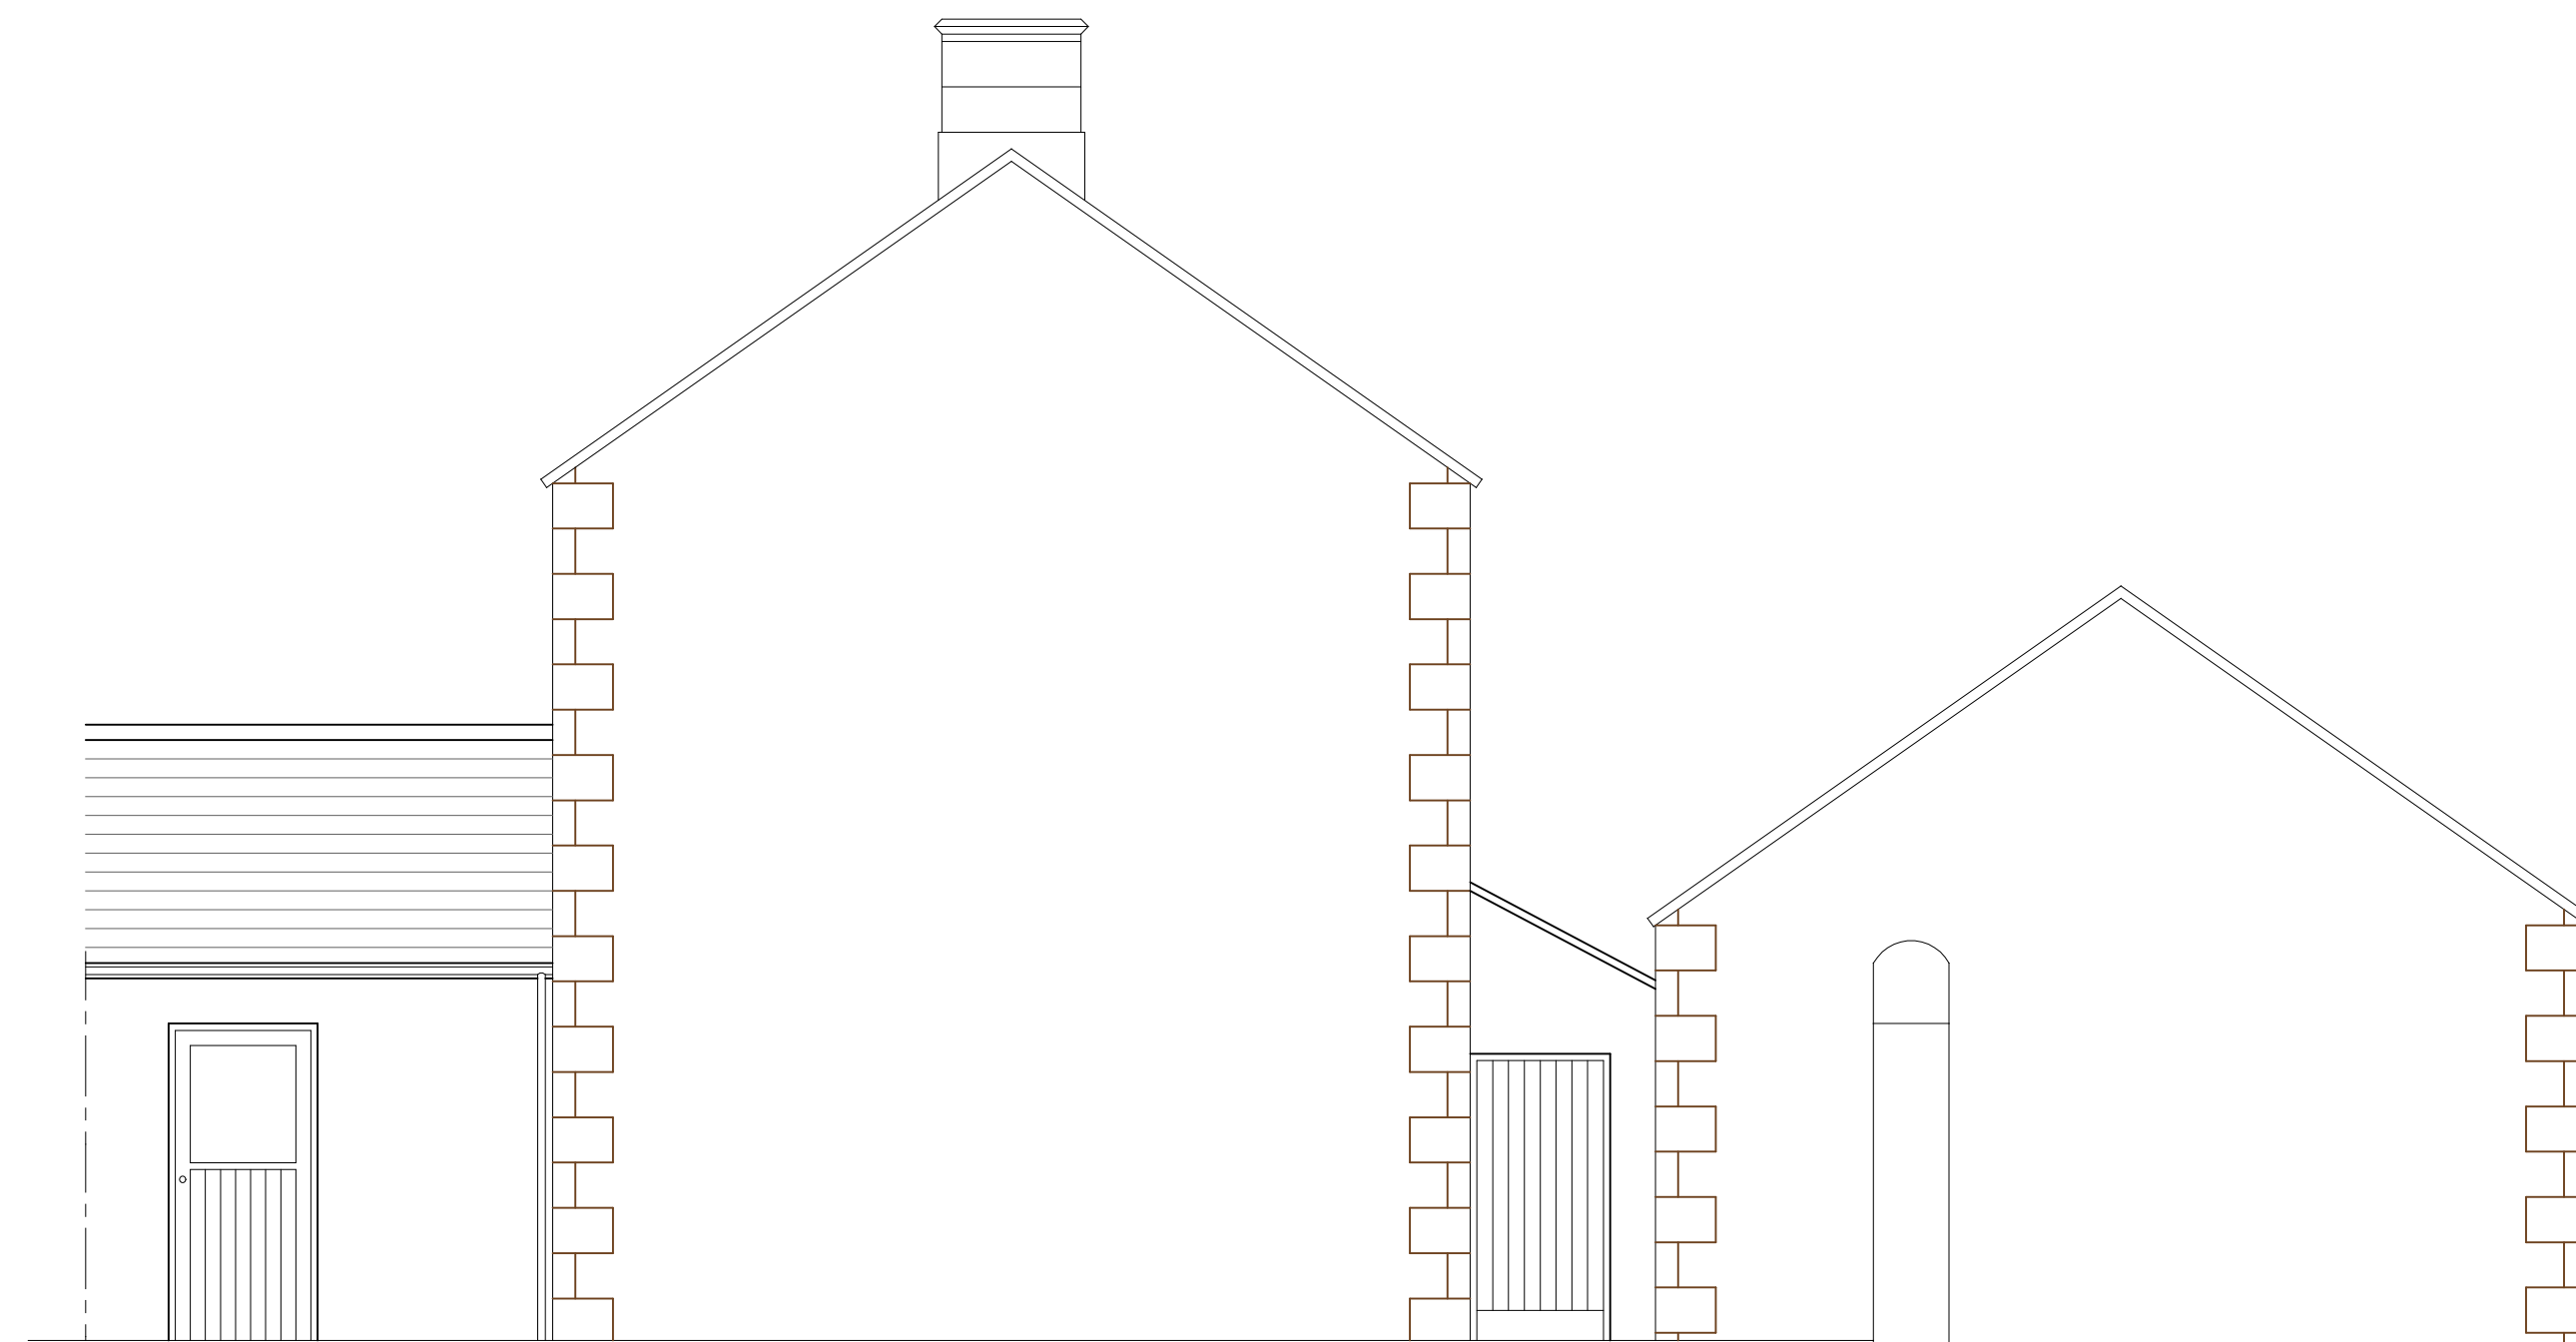

SOUTH EAST ELEVATION ( INNER )



SOUTH EAST ELEVATION ( OUTER )

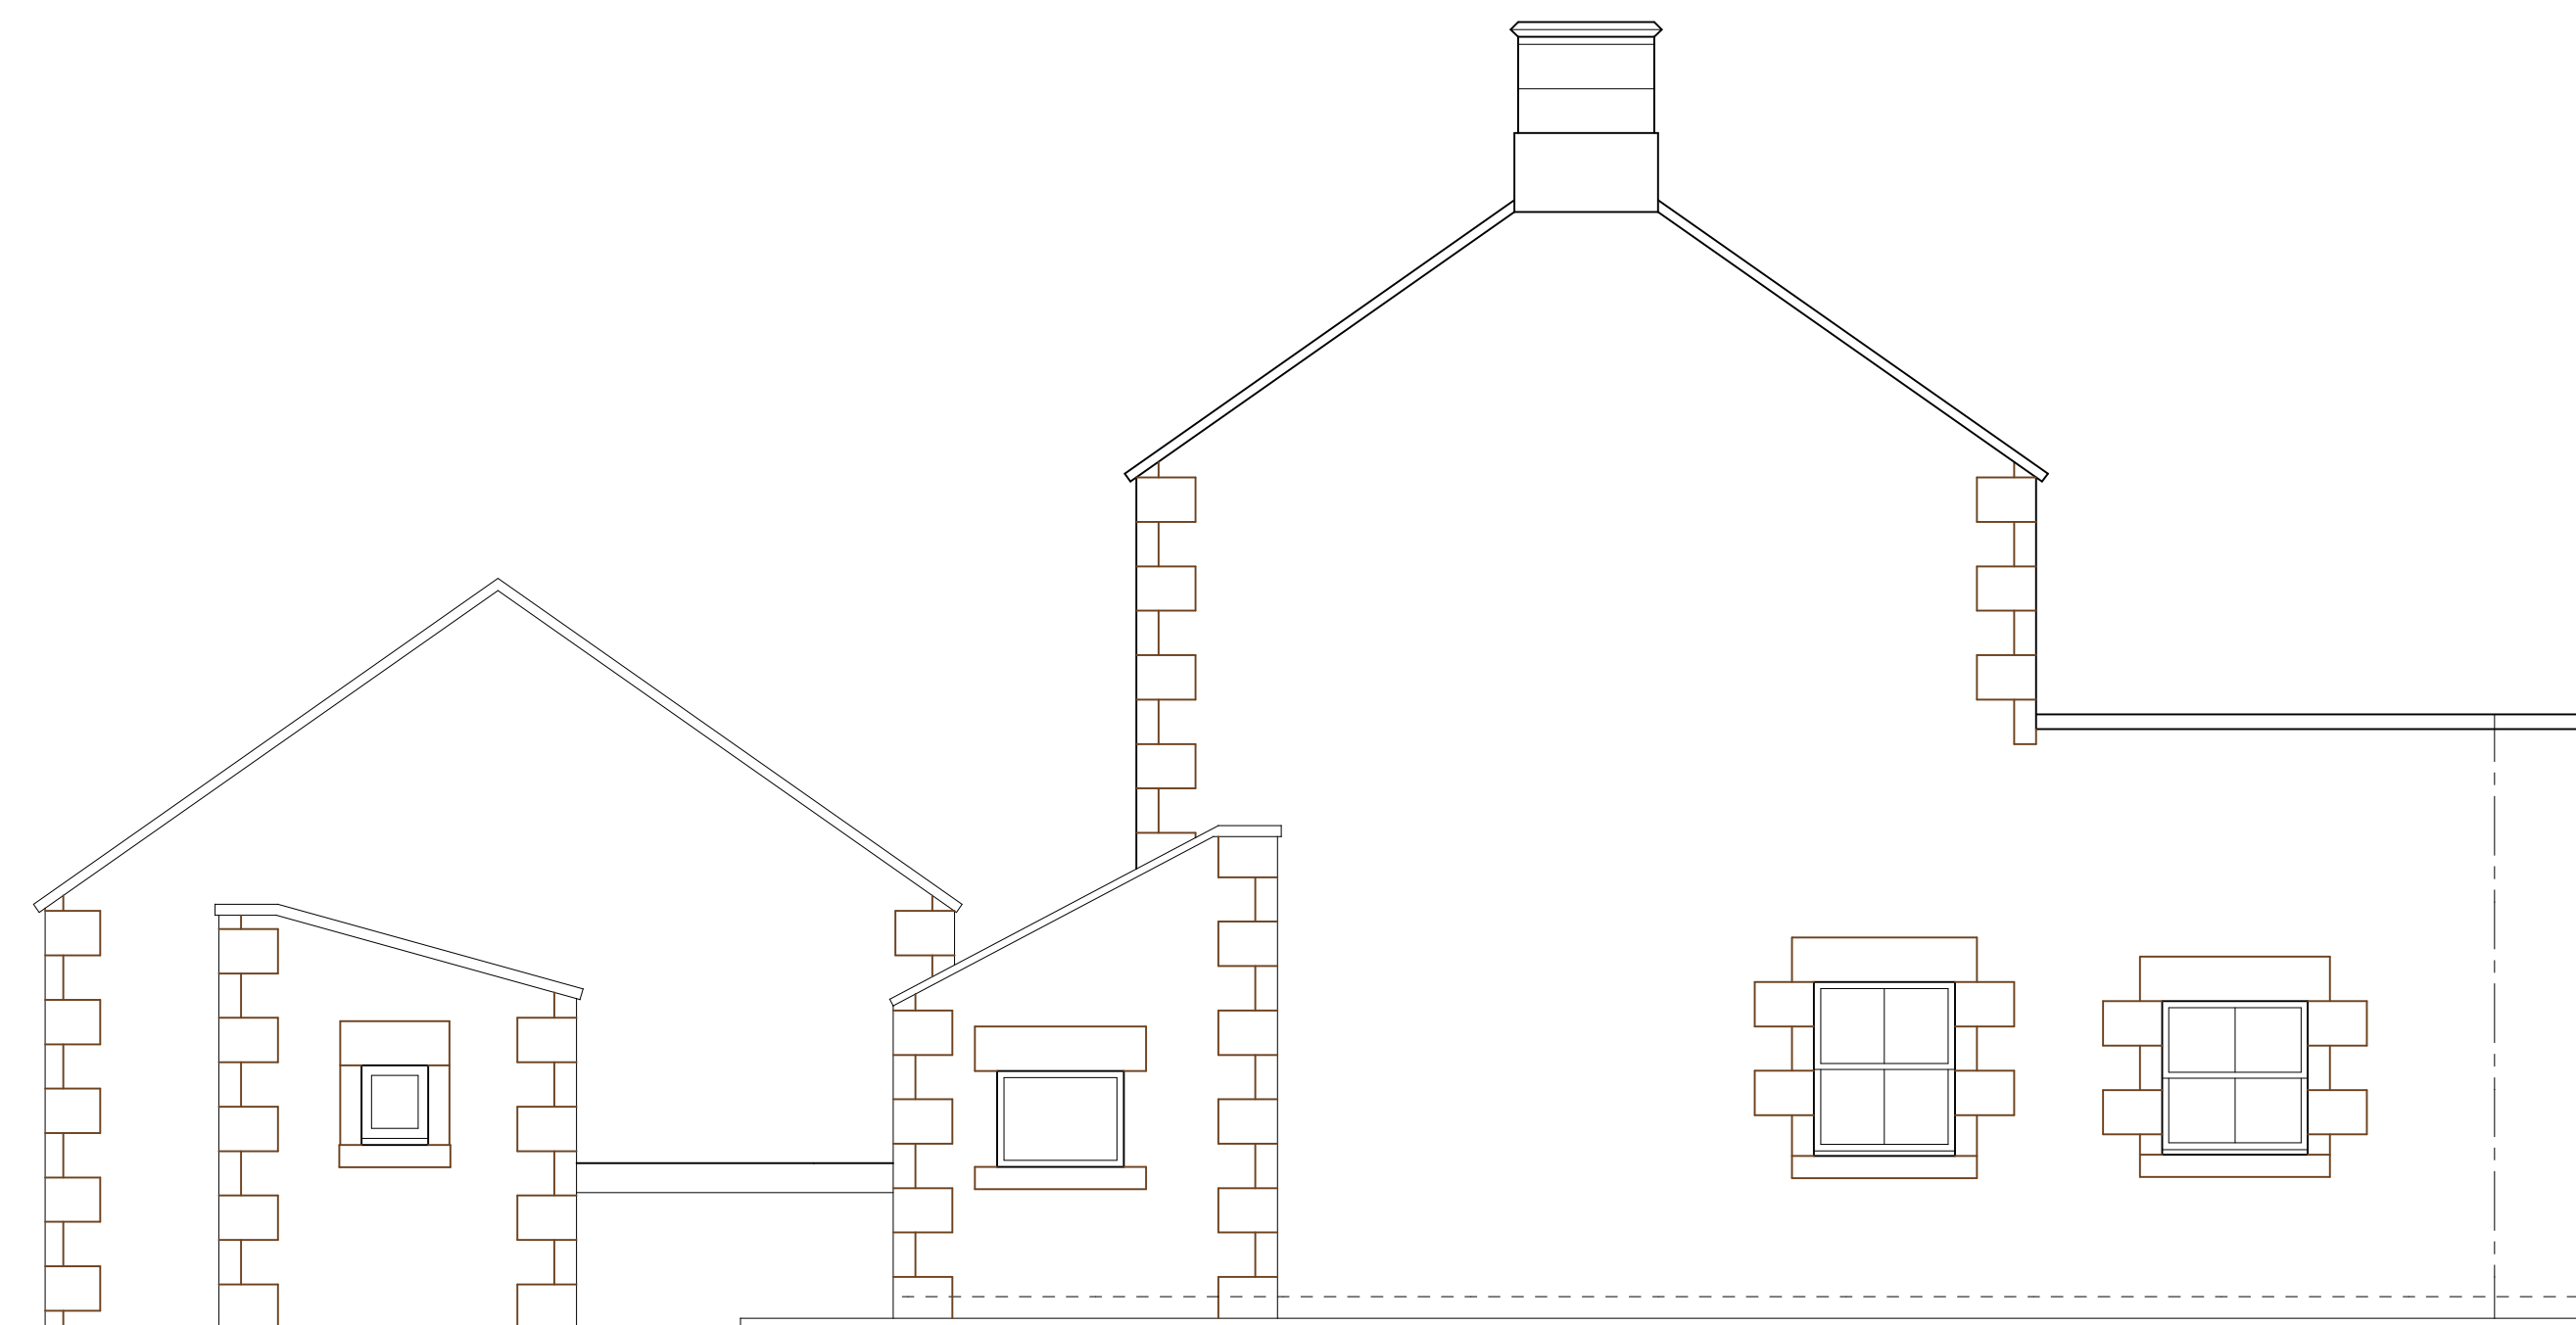

NORTH WEST ELEVATION

**Michael Rathbone** ACABE  
**Architectural & Surveying**  
5 Church Hill, Chilton  
 Alnwick, NE66 5PY  
 07796 071743  
 01663 215227  
 michael.rathbone05@gmail.com

Building THE COTTAGE & CARTSHED  
 TITLINGTON HALL  
 ALNWICK  
 NE66 2EB  
 Dwg Title EXISTING ELEVATIONS 2

Scale	1:50 @ A1 1:100 @ A3	Copyright	© 2021
Arch	<input checked="" type="checkbox"/>	Mech	<input type="checkbox"/>
	<input type="checkbox"/>	Elect	<input type="checkbox"/>
Initial Creation Date	FEBRUARY 2021	Issue	1
		Revision	0
Sheet	3	Dwg. No.	07/21