



NORTH EAST ELEVATION ( OUTER )

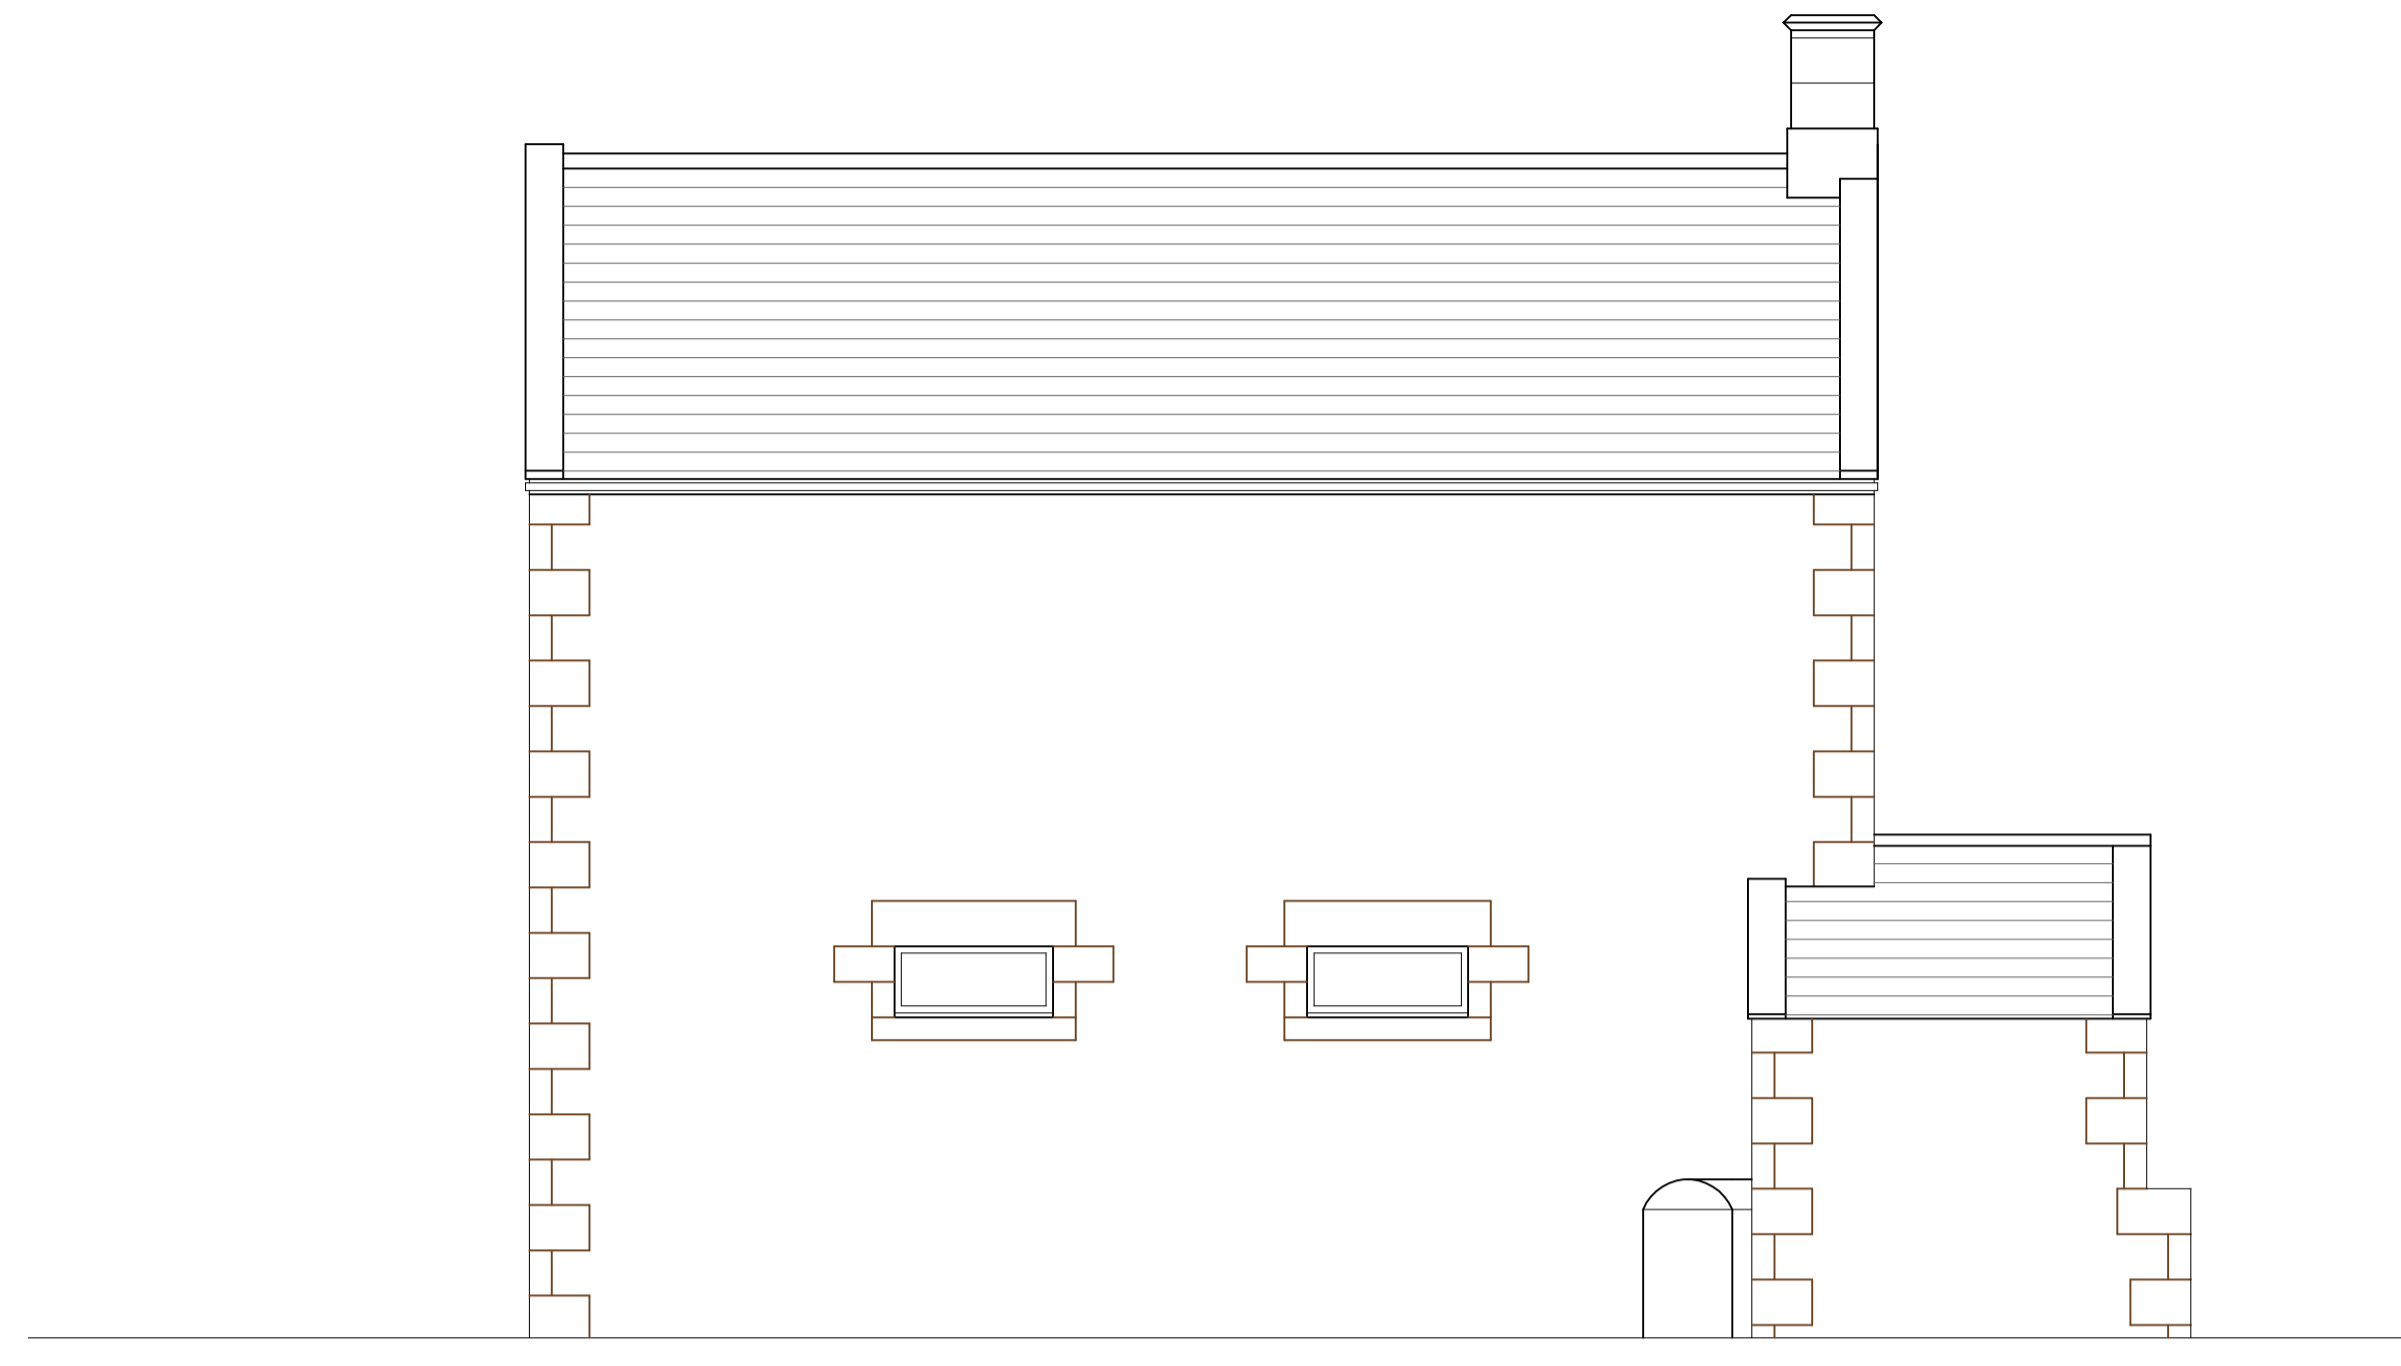

NORTH EAST ELEVATION ( INNER )



SOUTH WEST ELEVATION ( COTTAGE )

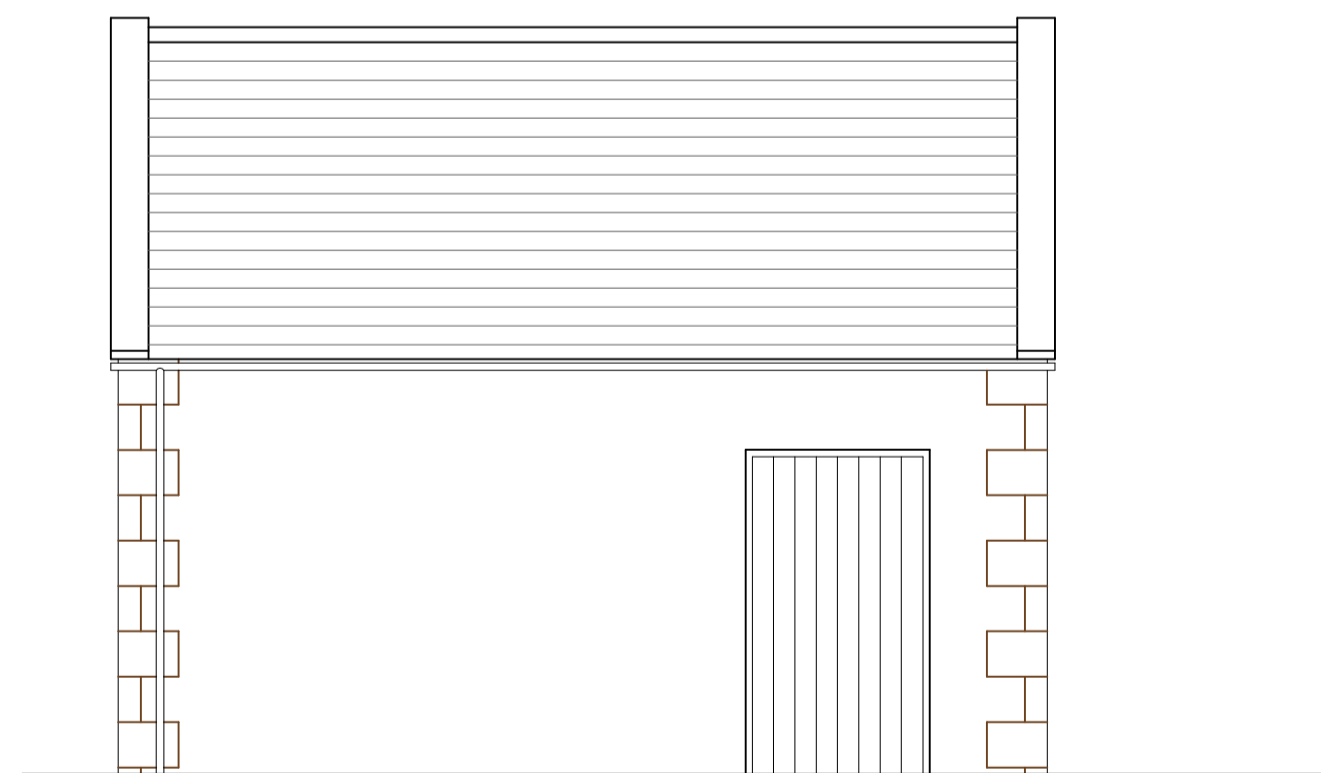

SOUTH WEST ELEVATION ( CARTSHED )

**Michael Rathbone** ACABE  
**Architectural & Surveying**  
5 Church Hill, Chilton  
 Alnwick, NE66 5PY  
 07796 071743  
 01668 215227  
 michael.rathbone05@gmail.com

Building THE COTTAGE & CARTSHED  
 TITLINGTON HALL  
 ALNWICK  
 NE66 2EB  
 Dwg Title EXISTING ELEVATIONS 1

Scale	1:50 @ A1 1:100 @ A3	Copyright	© 2021
Arch	<input checked="" type="checkbox"/> Arch <input type="checkbox"/> Mech <input type="checkbox"/> Elect <input type="checkbox"/>	Initial Creation Date	FEBRUARY 2021
Issue	1	Revision	0
Sheet	2	Dwg. No.	07/21