


SOUTH EAST ELEVATION (INNER)

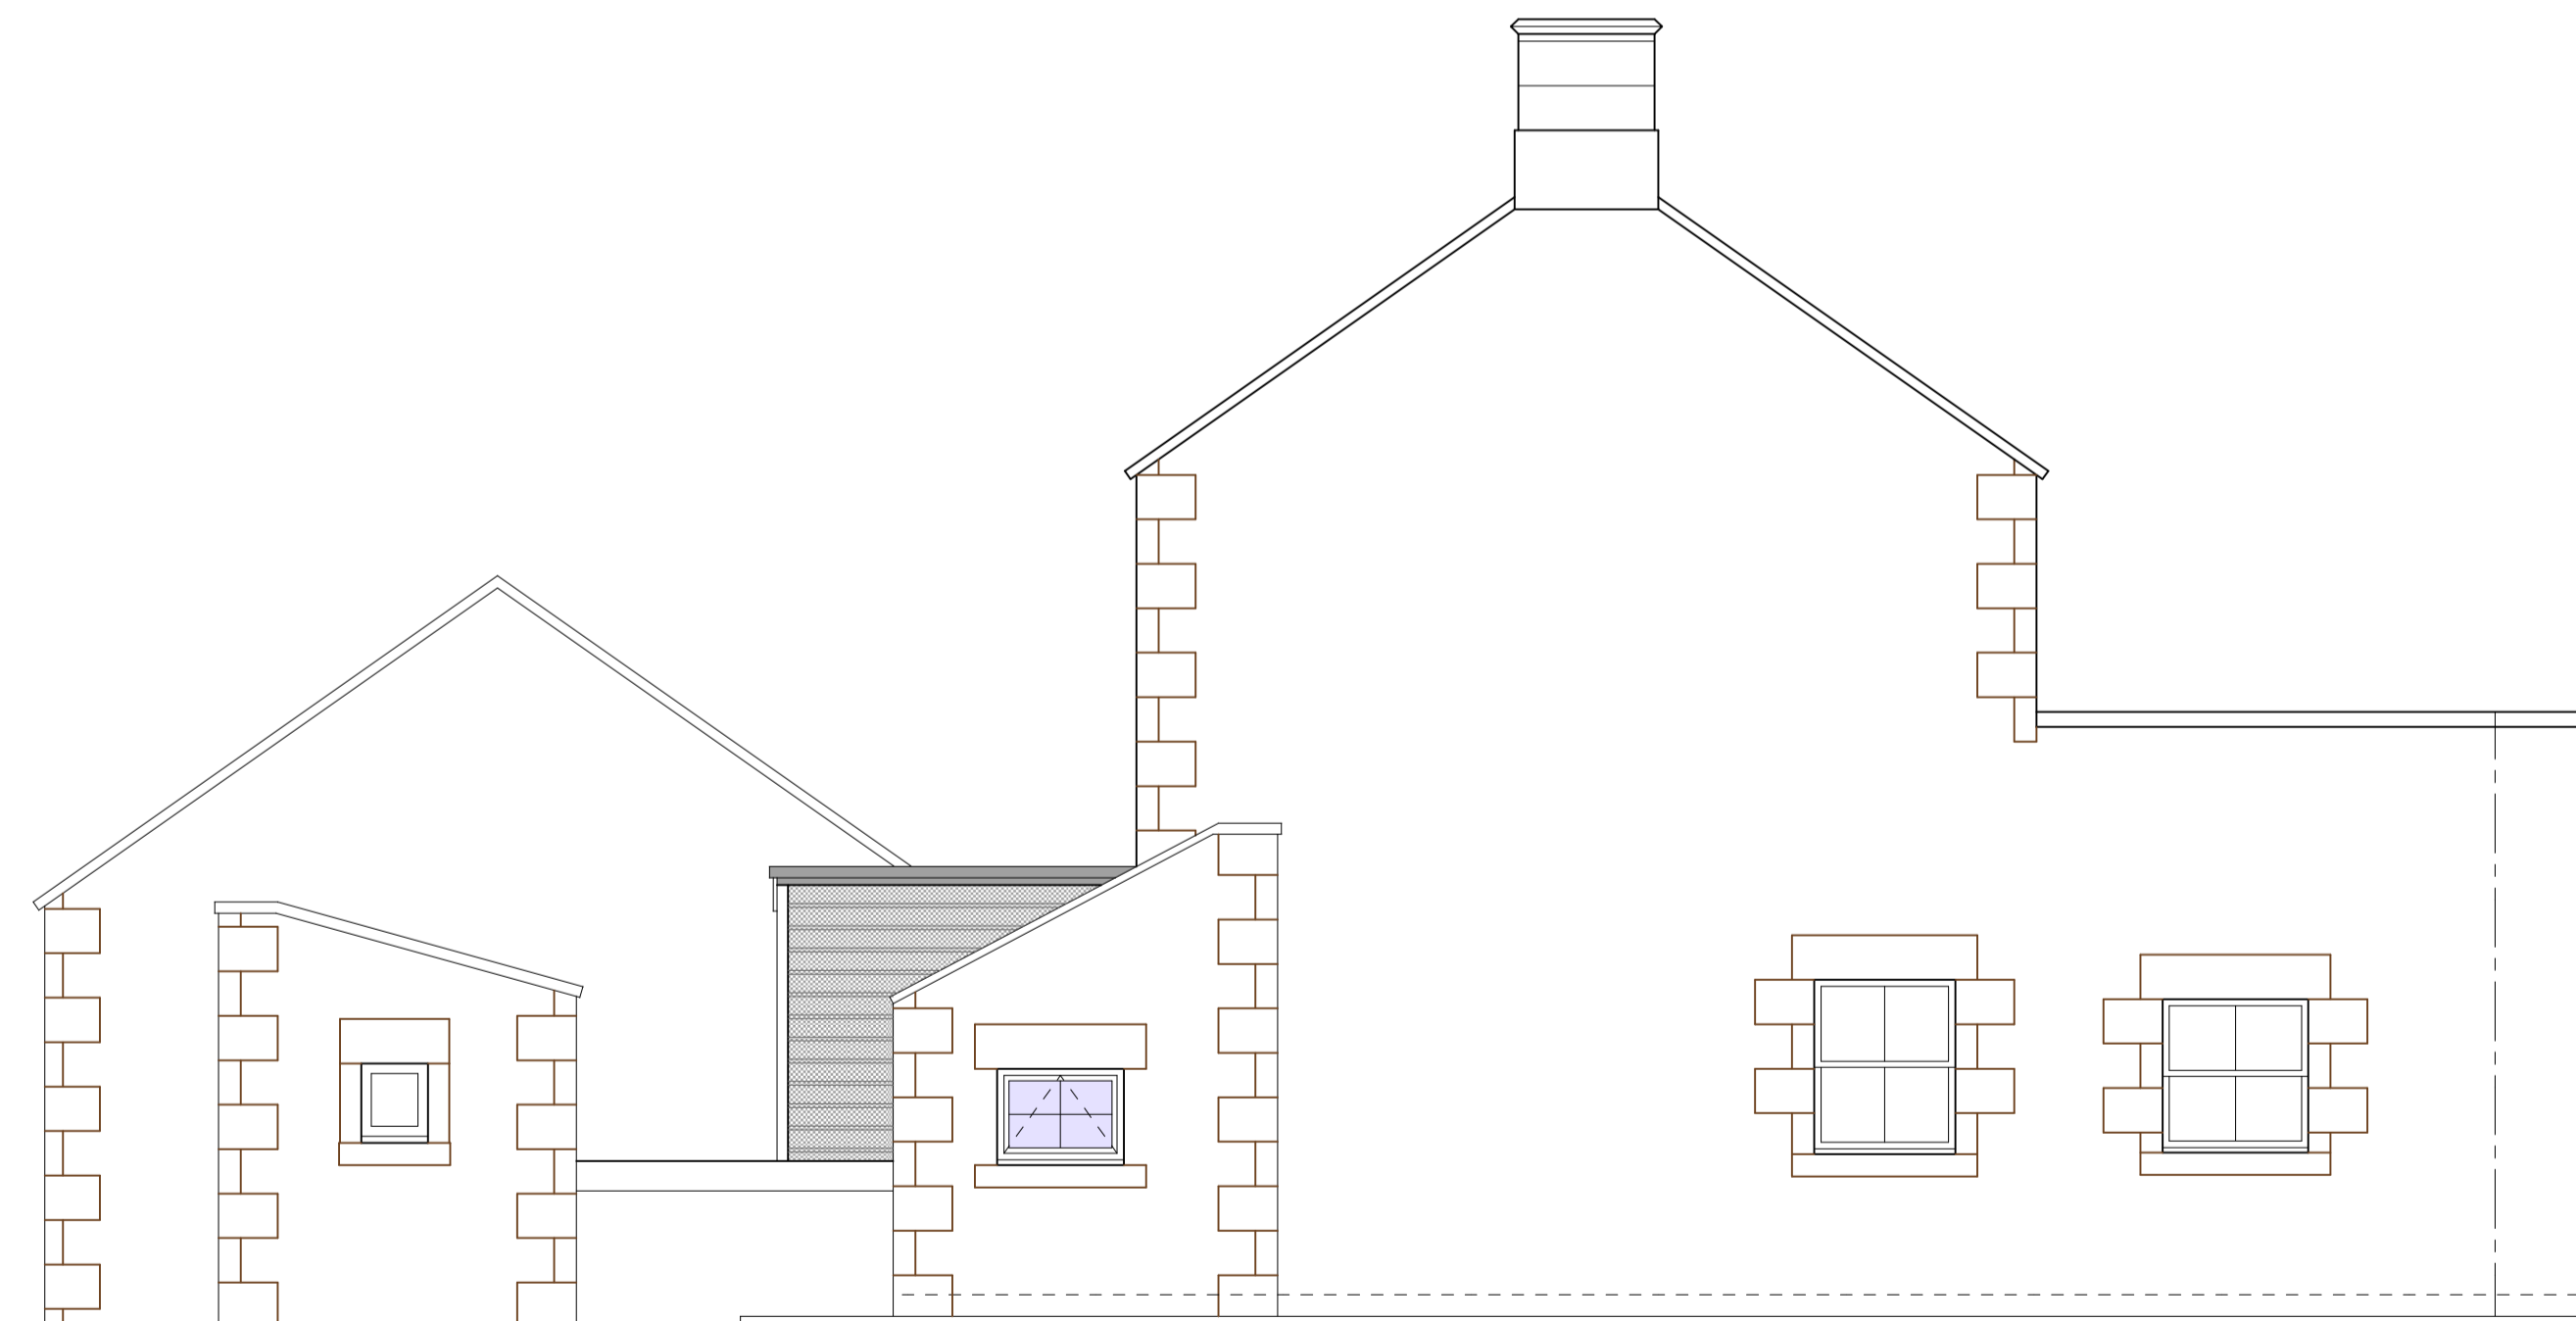

NORTH WEST ELEVATION

Michael Rathbone ACABE
Architectural & Surveying

5 Church Hill, Chilton
 Alnwick, NE66 5PY
 07798 071743
 01668 215227
 michael.rathbone05@gmail.com

Building THE COTTAGE & CARTSHED
 TITLINGTON HALL
 ALNWICK
 NE66 2EB

Dwg Title PROPOSED ELEVATIONS 2

Scale	1:50 @ A1 1:100 @ A3	Copyright	© 2021
Arch	□	Mech	□
Elect	□		
Initial Creation Date	FEBRUARY 2021	Issue	1
		Revision	0
Sheet	6	Dwg. No.	07/21