


FIRST FLOOR

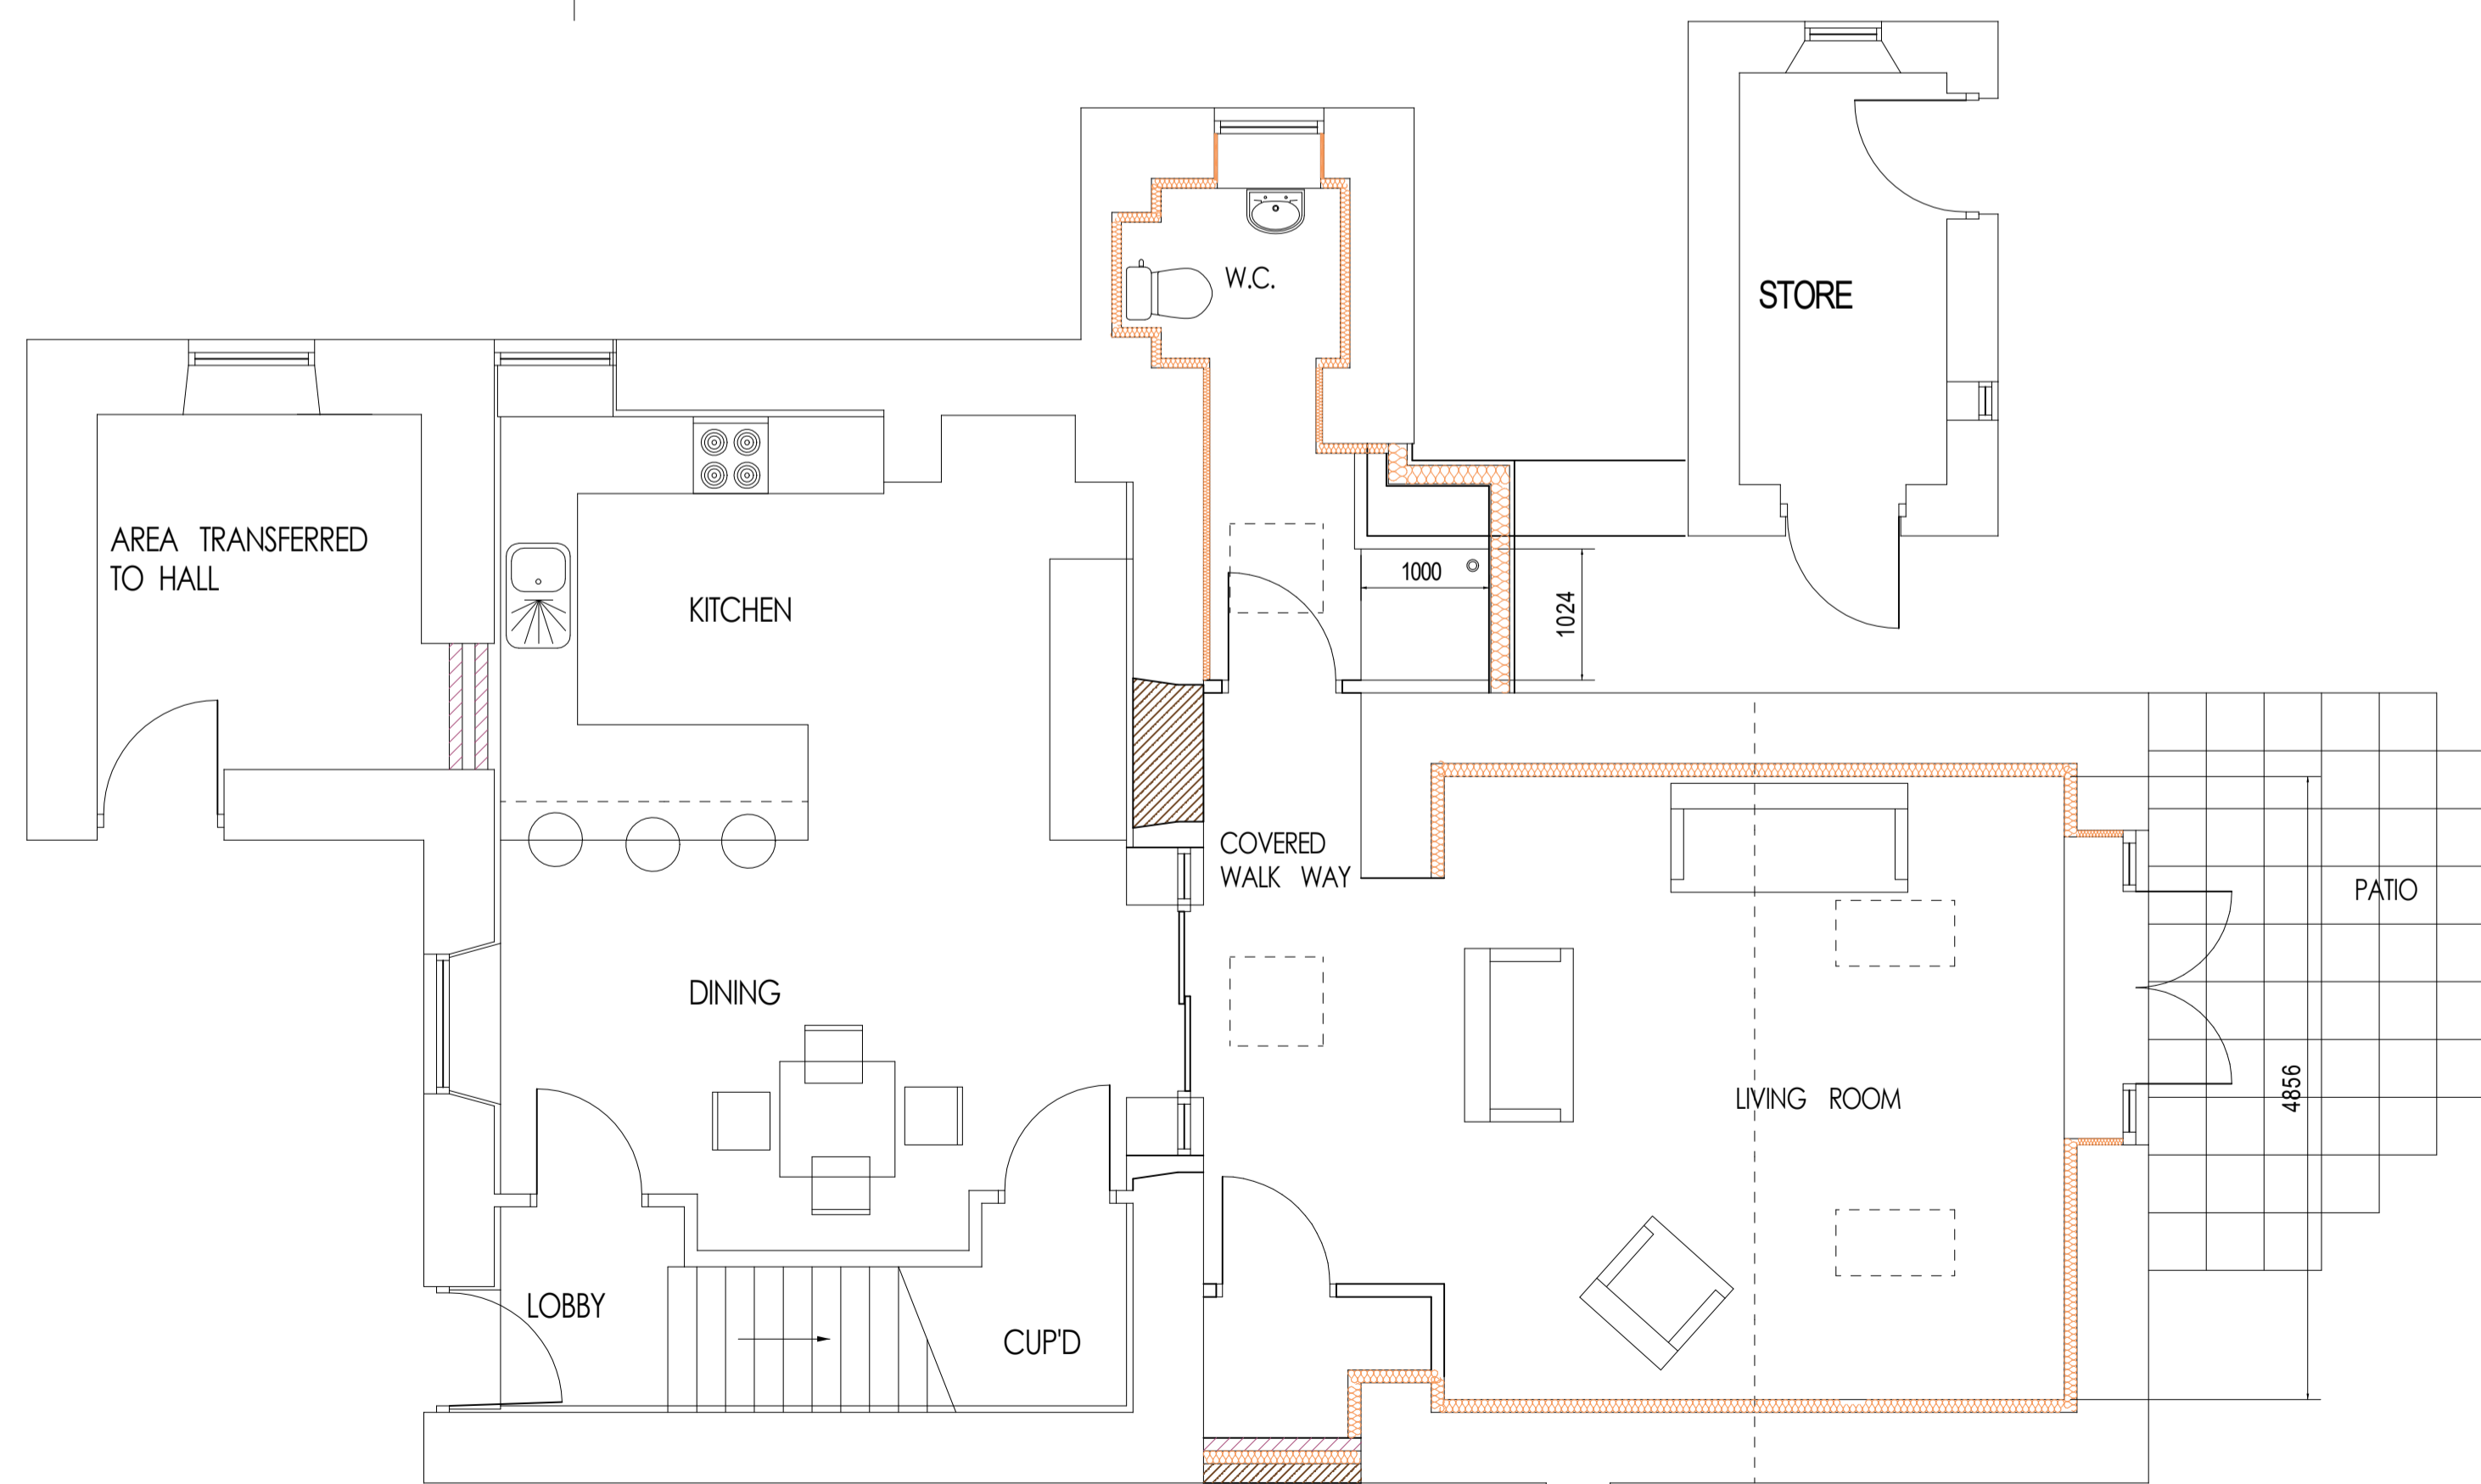

GROUND FLOOR

**Michael Rathbone** ACABE  
**Architectural & Surveying**  
 5 Church Hill, Chilton  
 Alnwick, NE66 5PY  
 07796 071743  
 01668 215227  
 michael.rathbone05@gmail.com

Building THE COTTAGE & CARTSHED  
 TITLINGTON HALL  
 ALNWICK  
 NE66 2EB  
 Dwg Title PROPOSED FLOOR PLANS

Scale	1:50 @ A1 1:100 @ A3	Copyright	© 2021
Arch	<input checked="" type="checkbox"/> Arch	Mech	<input type="checkbox"/> Mech
Elect	<input type="checkbox"/> Elect	Issue	1
Initial Creation Date	FEBRUARY 2021	Revision	1
Sheet	4	Dwg. No.	07/21