

ROOF PLAN 1:100



BLOCK PLAN 1:500



SITE PLAN 1:1250





EXISTING

SITE, BLOCK & ROOF PLANS

PLANNING

CLIENT	Andrea Boyle				
PROJECT	The Old Coach House, Bull Lane, Aston OX18 2DT				
DRAWN BY	info@westoxfordarchitects.com				
JOB NO.	DRAWING NO.	REVISION	DATE DRAWN	DRAWN BY	SCALE
	E01		JULY 2020	BAR	VARIOUS

E01

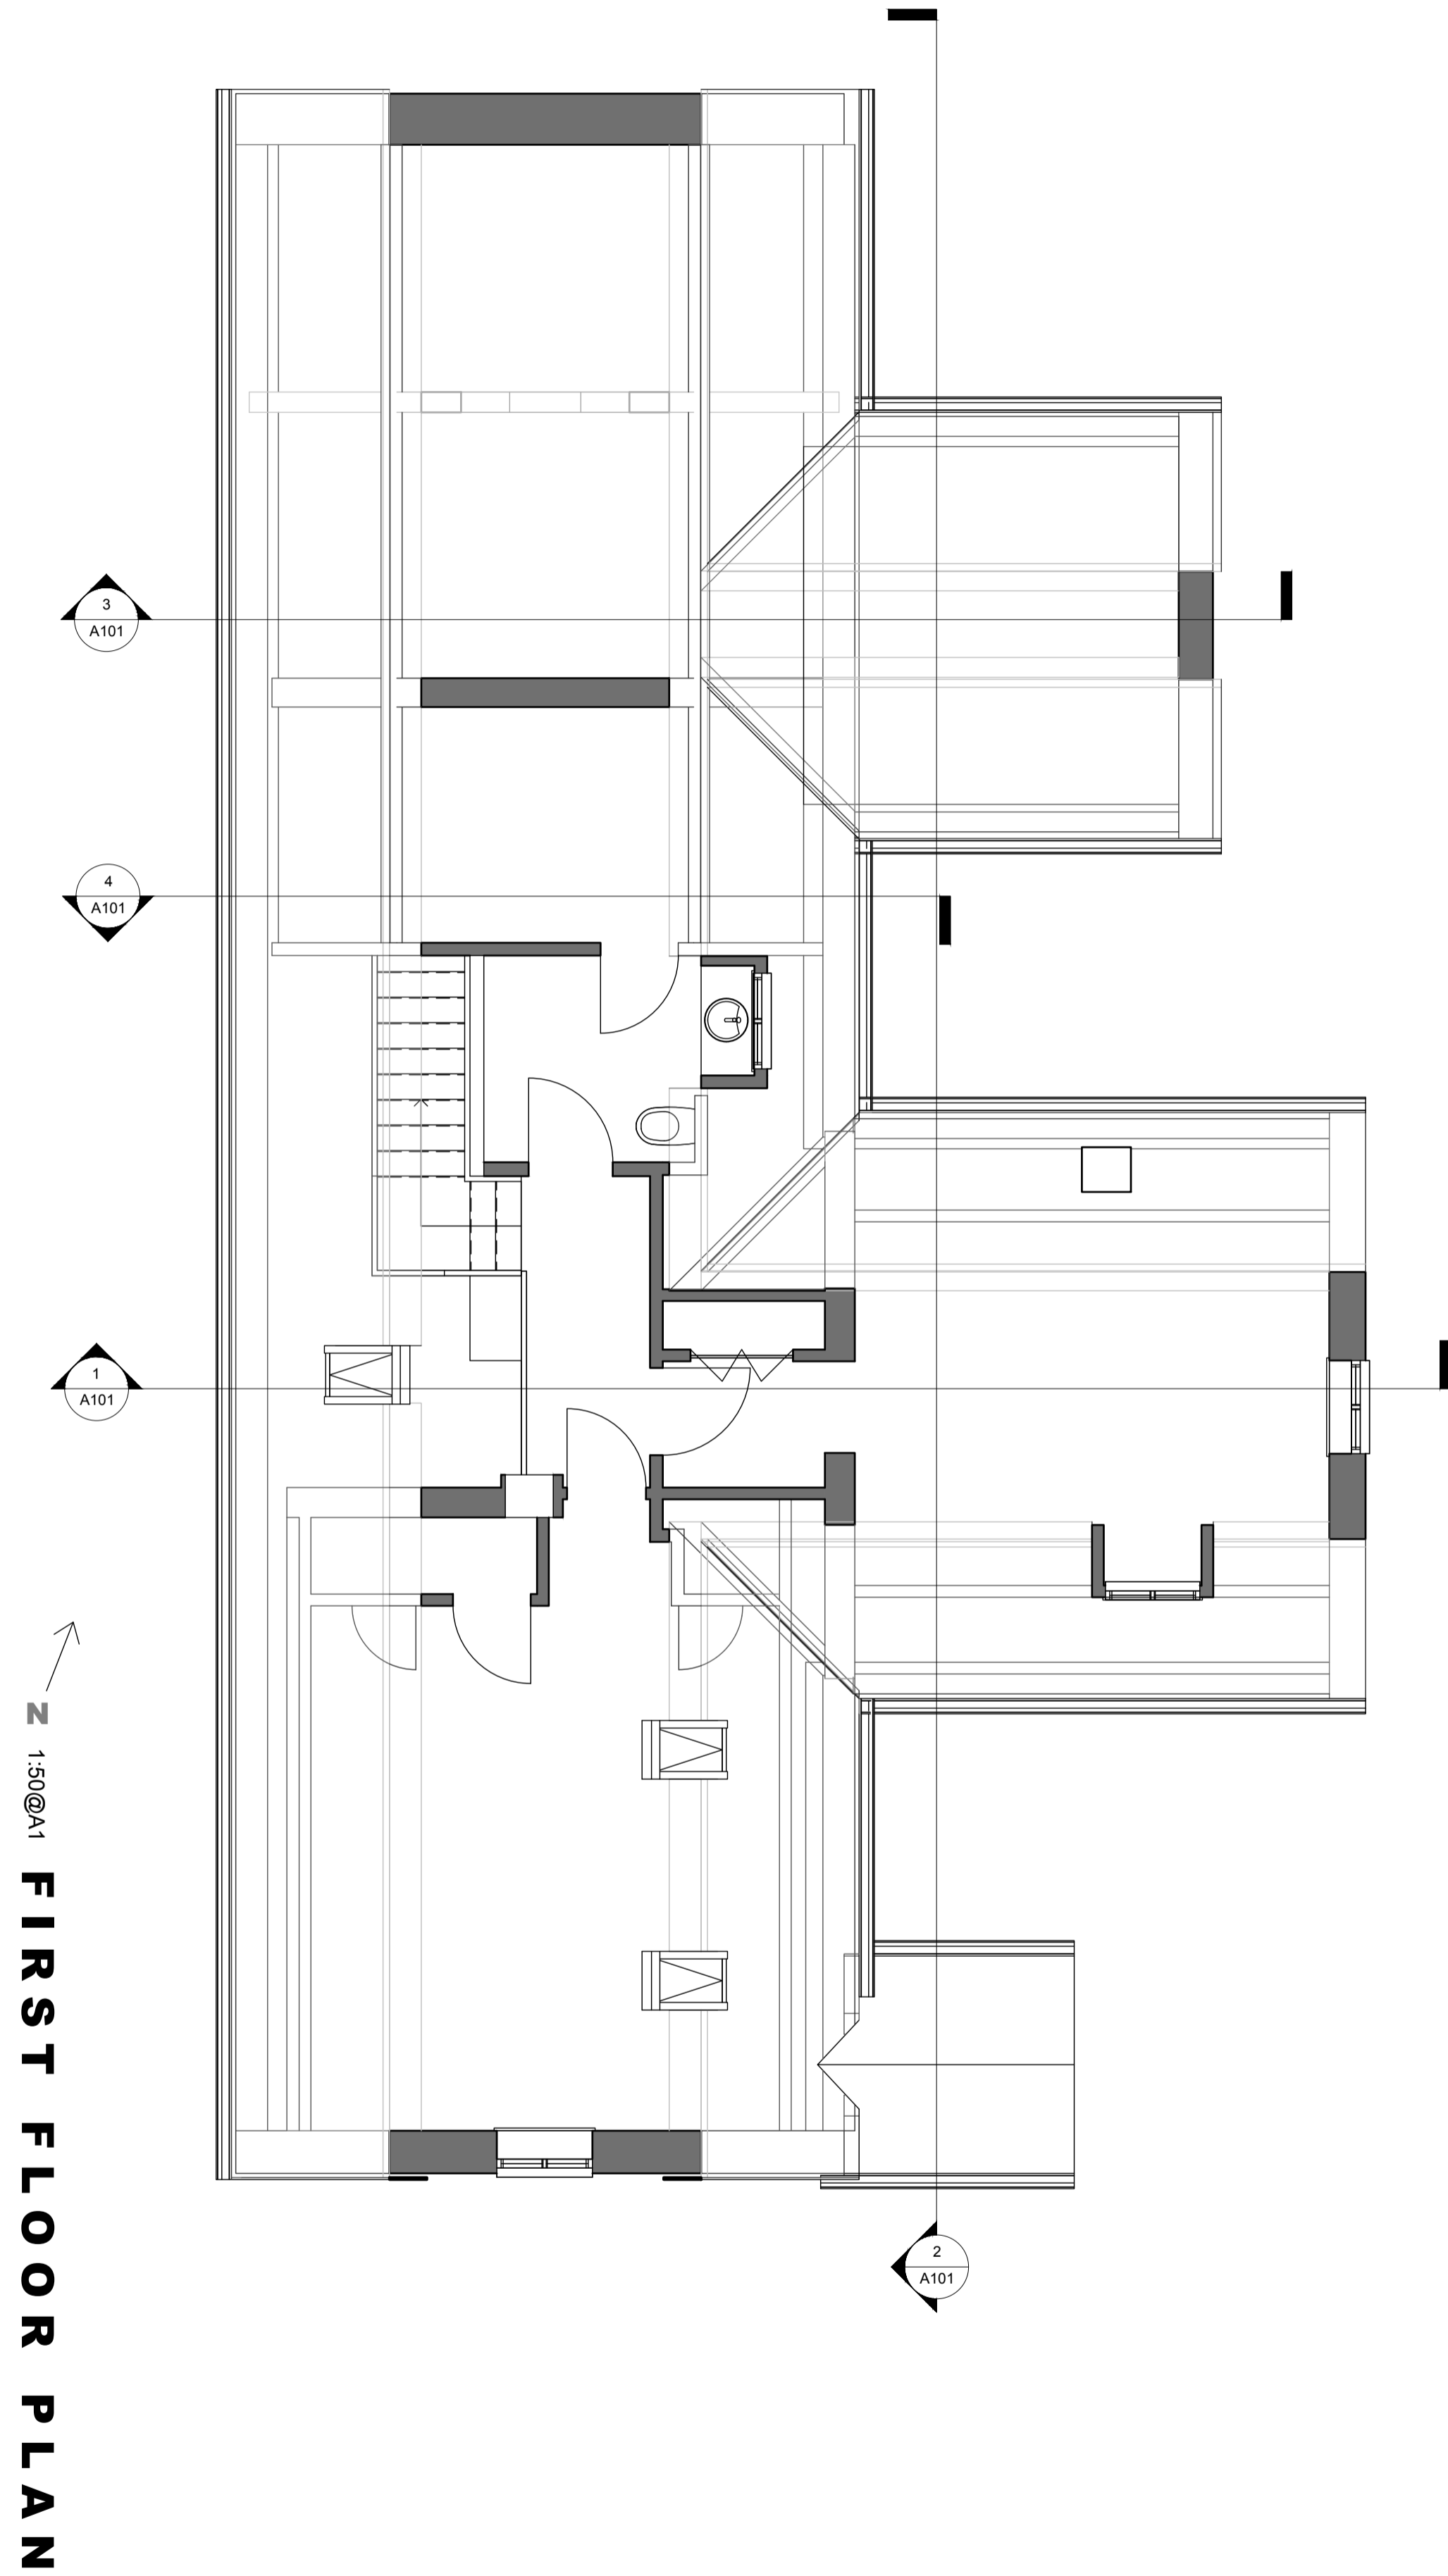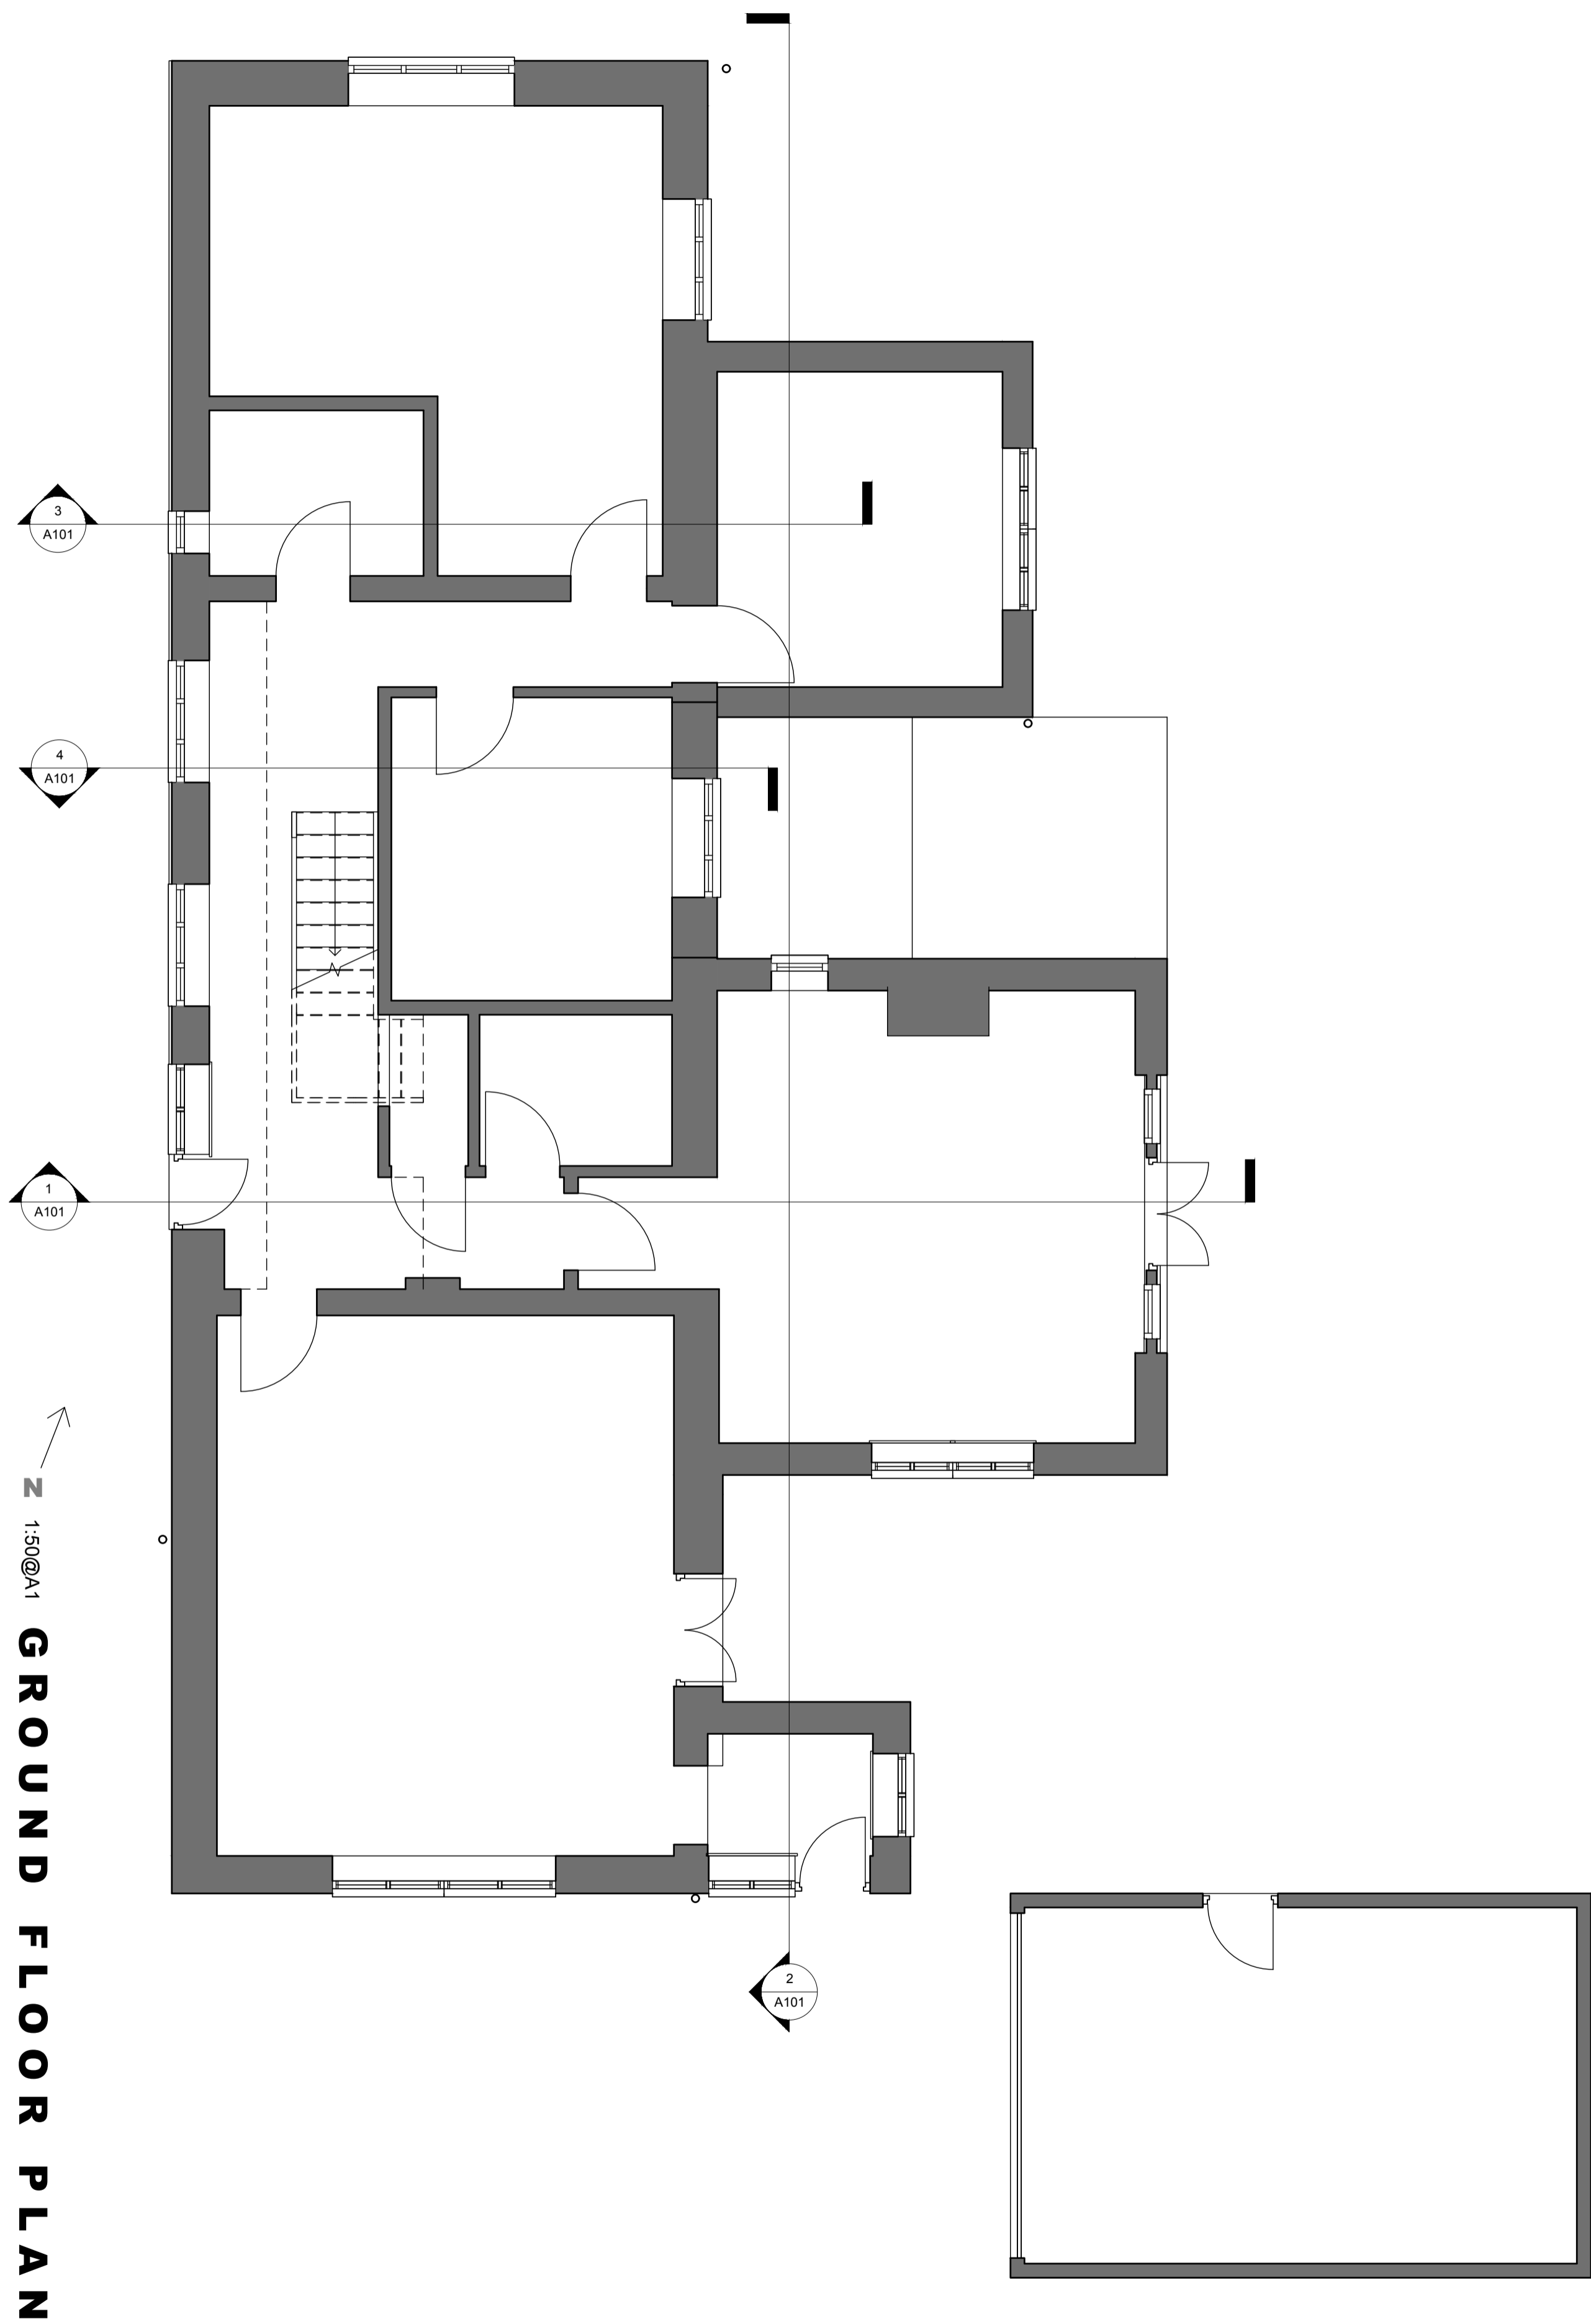

E02

EXISTING
ELEVATIONS & PLAN

PLANNING

CLIENT	Andrea Boyle
PROJECT	The Old Coach House, Bull Lane, Aston OX18 2DT
DRAWN BY	info@westoxfordarchitects.com
JOB NO.	E02
DRAWING NO.	
REVISION	
DATE DRAWN	JULY 2020
DRAWN BY	RAR
SCALE	1:50




SOUTH EAST ELEVATION

1:50@A1



NORTH EAST ELEVATION

1:50@A1

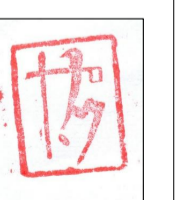


EXISTING

ELEVATIONS & PLANS

PLANNING


CLIENT	Andrea Boyle			
PROJECT	The Old Coach House, Bull Lane, Aston OX18 2DT			
DRAWN BY	info@westoxfordarchitects.com			
JOB NO.	DRAWING NO.	REVISION	DATE DRAWN	DRAWN BY
E03			JULY 2020	RAR
				SCALE
				1:50

E03

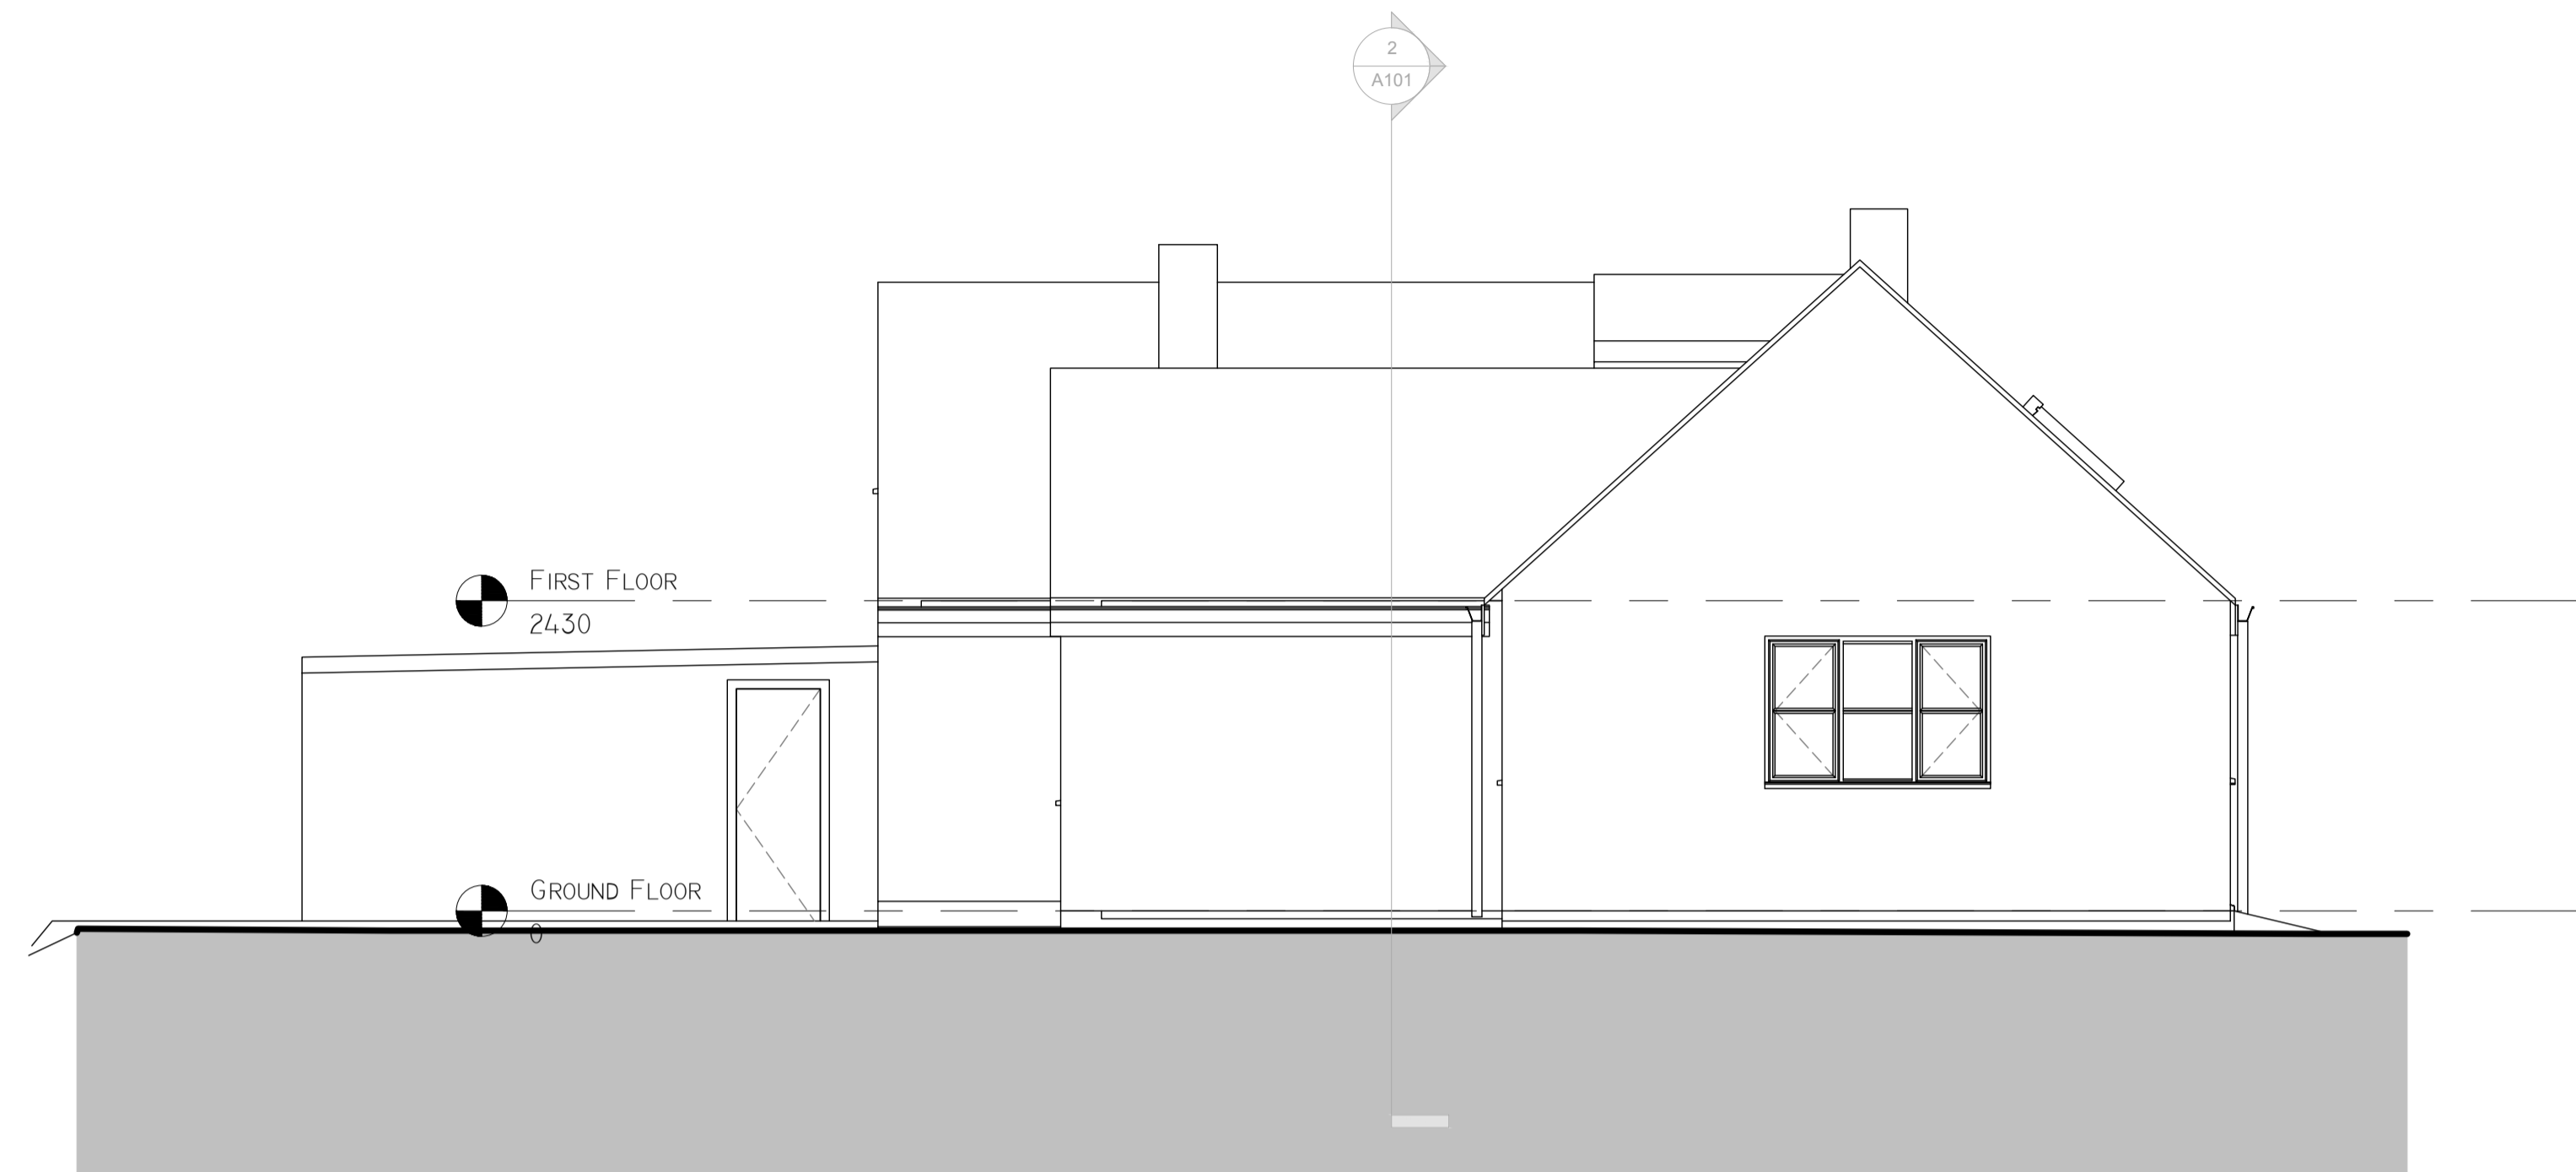


NORTH WEST ELEVATION

1:50@A1

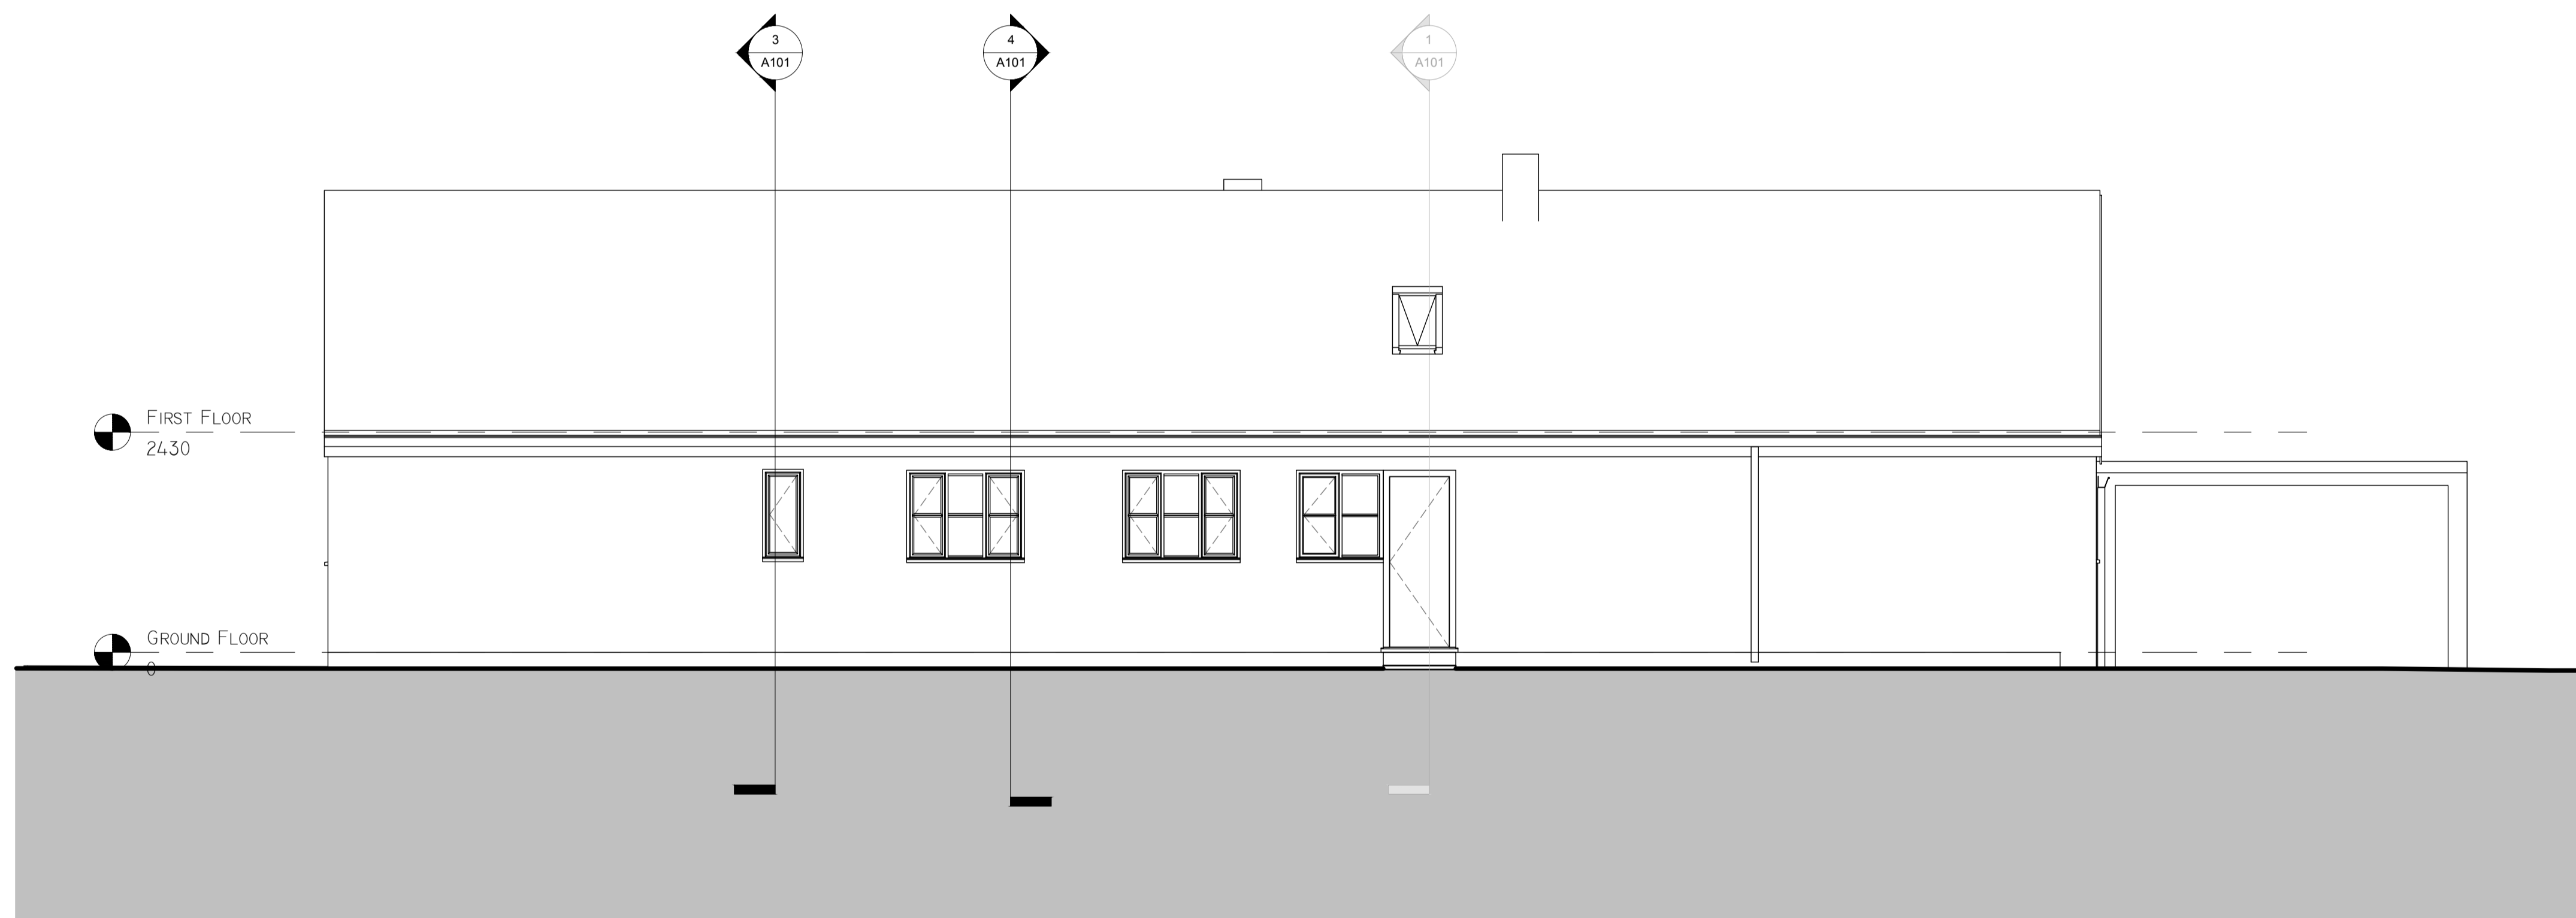

SOUTH WEST ELEVATION


1:50@A1

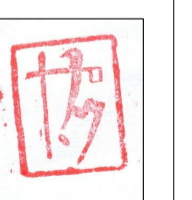

EXISTING E04
ELEVATIONS & PLANS

PLANNING


CLIENT	Andrea Boyle				
PROJECT	The Old Coach House, Bull Lane, Aston OX18 2DT				
DRAWN BY	info@westoxfordarchitects.com				
JOB NO.	DRAWING NO.	REVISION	DATE DRAWN	DRAWN BY	SCALE
	E04		JULY 2020	RAR	1:50

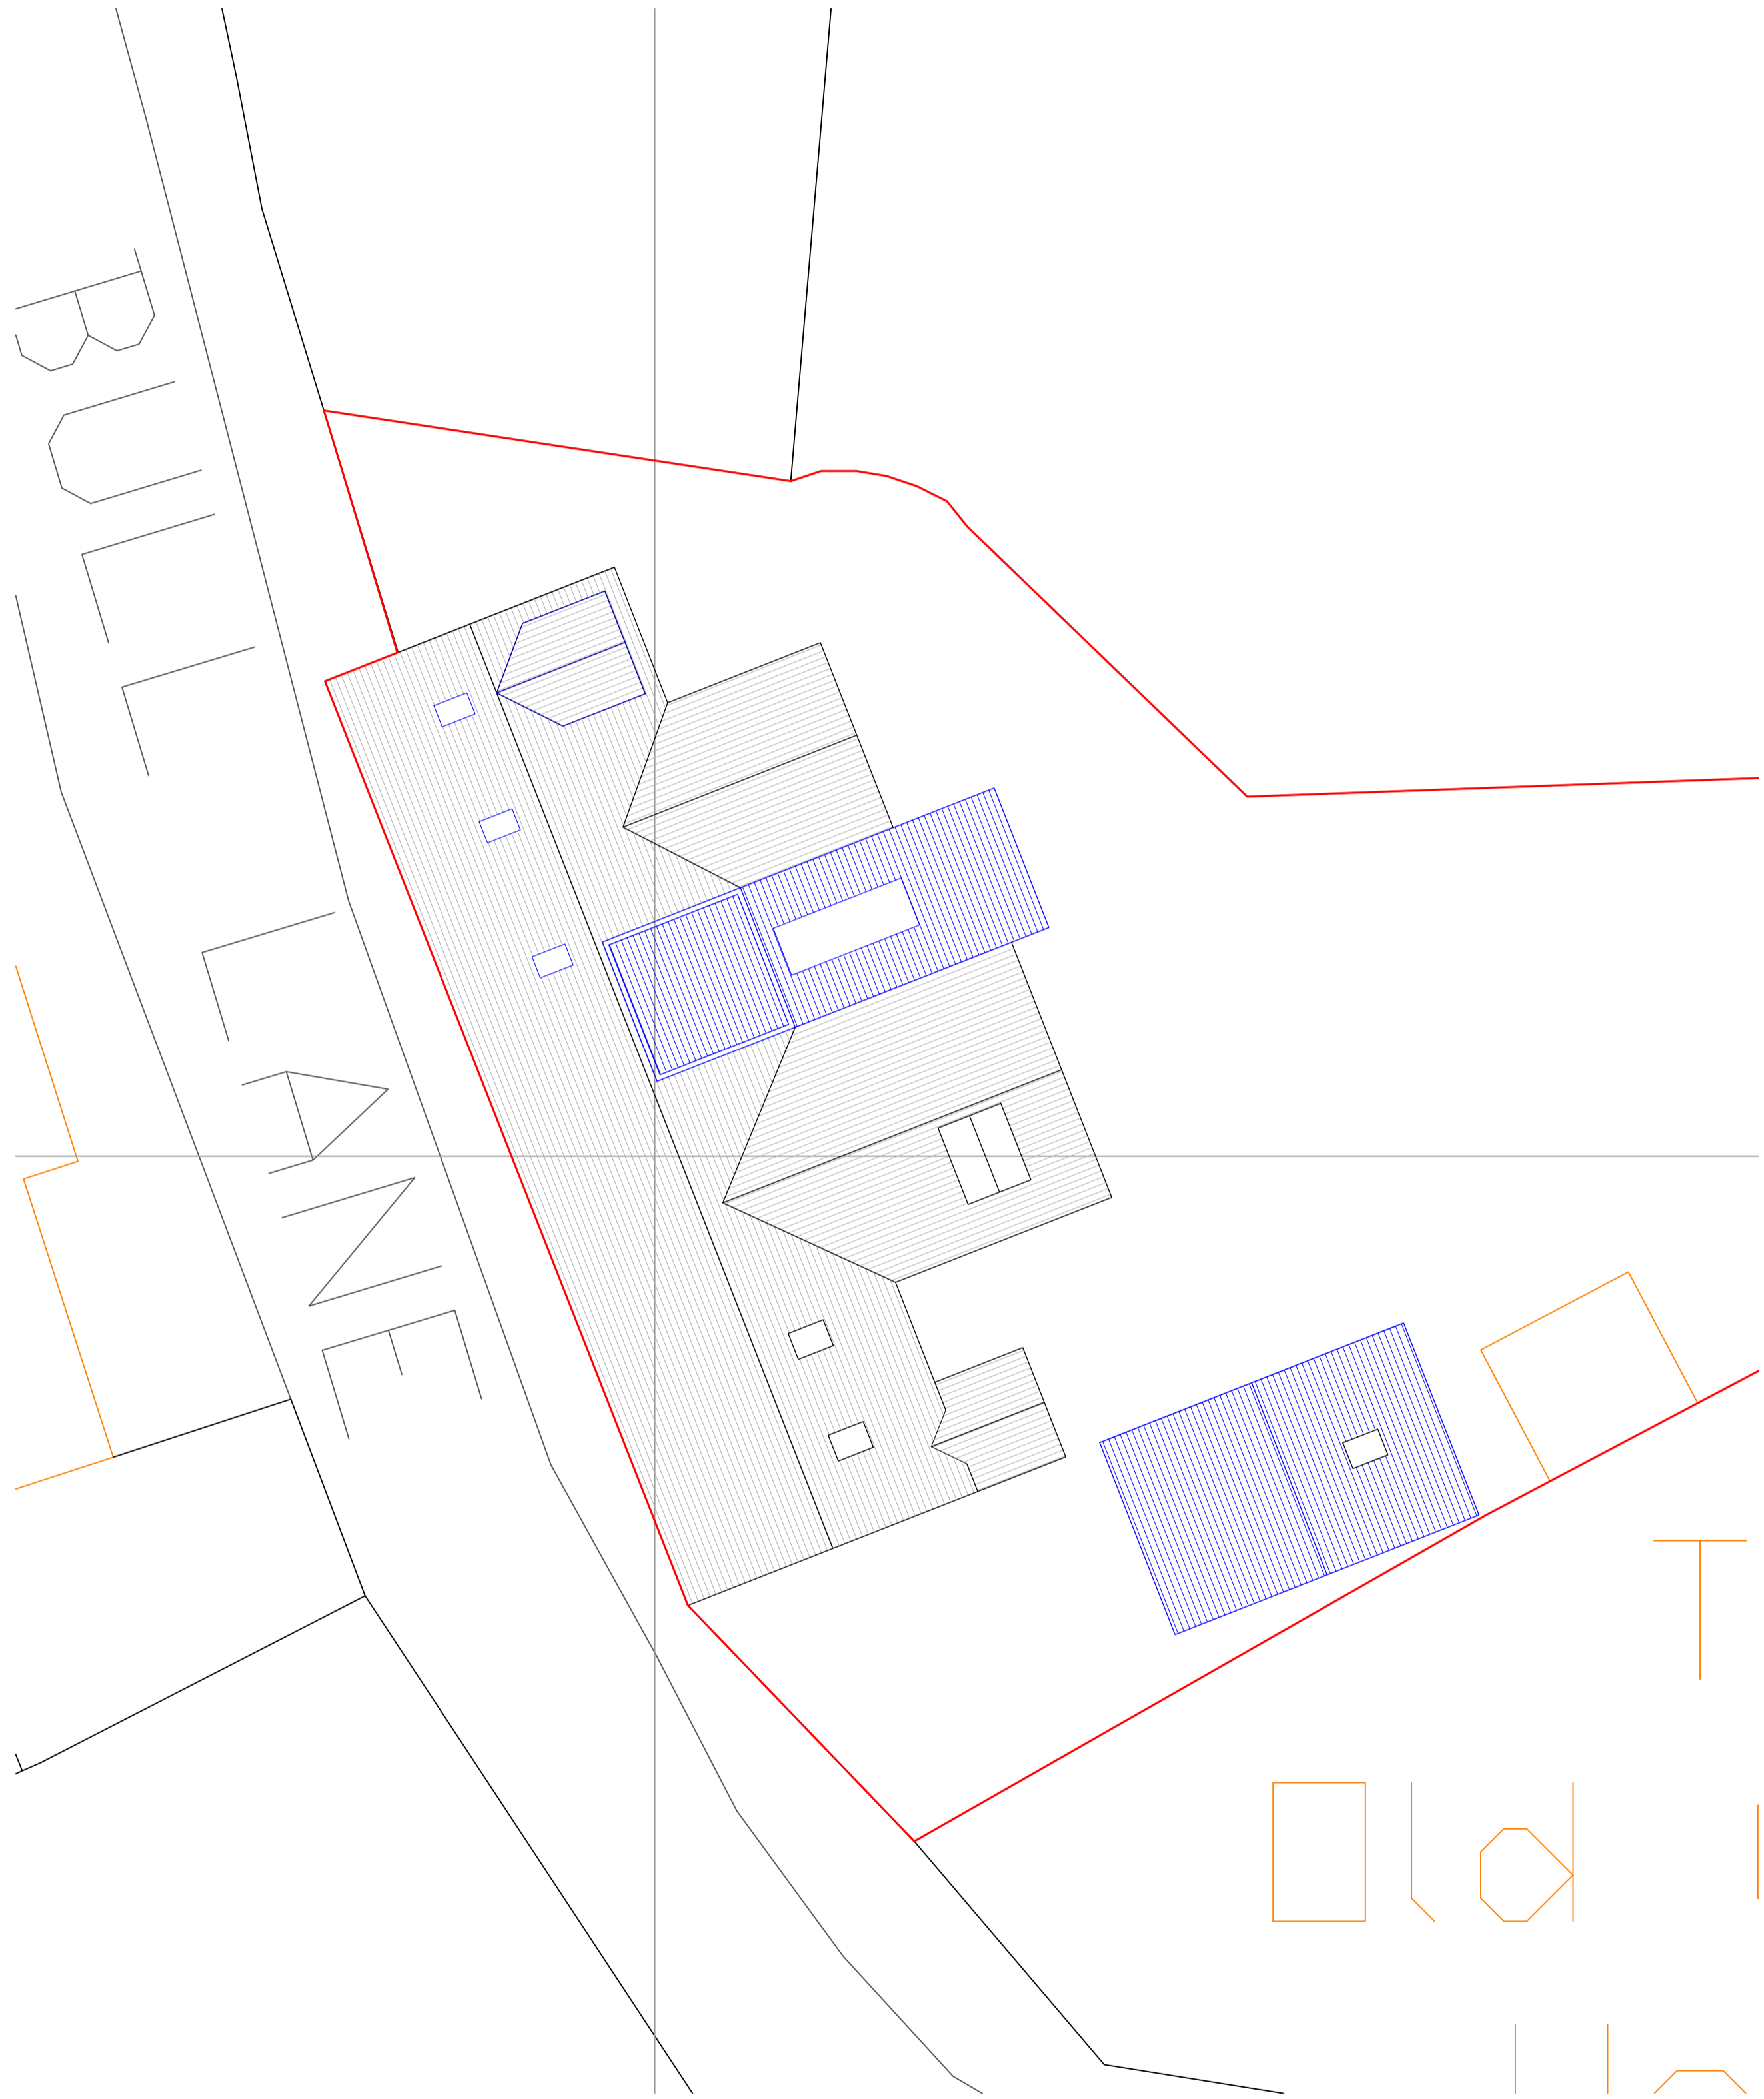

ROOF PLAN 1:100



BLOCK PLAN 1:500

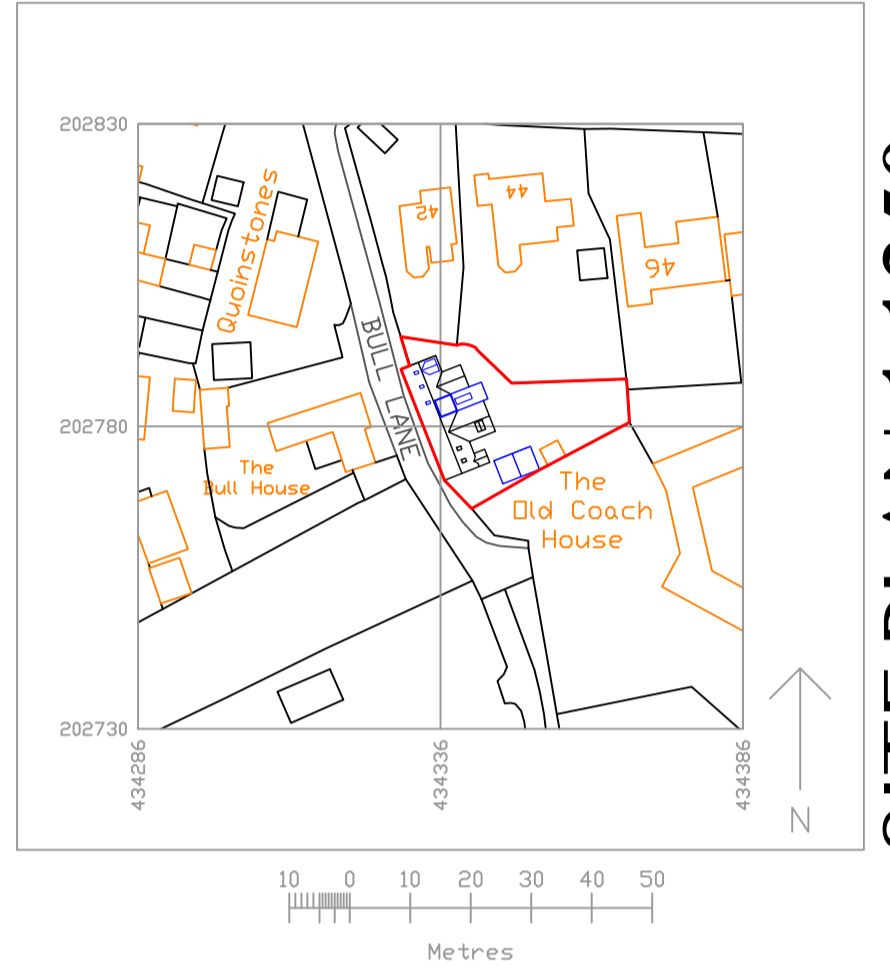

SITE PLAN 1:1250





PROPOSED

SITE, BLOCK & ROOF PLANS

PLANNING

CLIENT	Andrea Boyle				
PROJECT	The Old Coach House, Bull Lane, Aston OX18 2DT				
DRAWN BY	info@westoxfordarchitects.com				
JOB NO.	DRAWING NO.	REVISION	DATE DRAWN	DRAWN BY	SCALE
	P01		JULY 2020	RAR	VARIOUS

P01

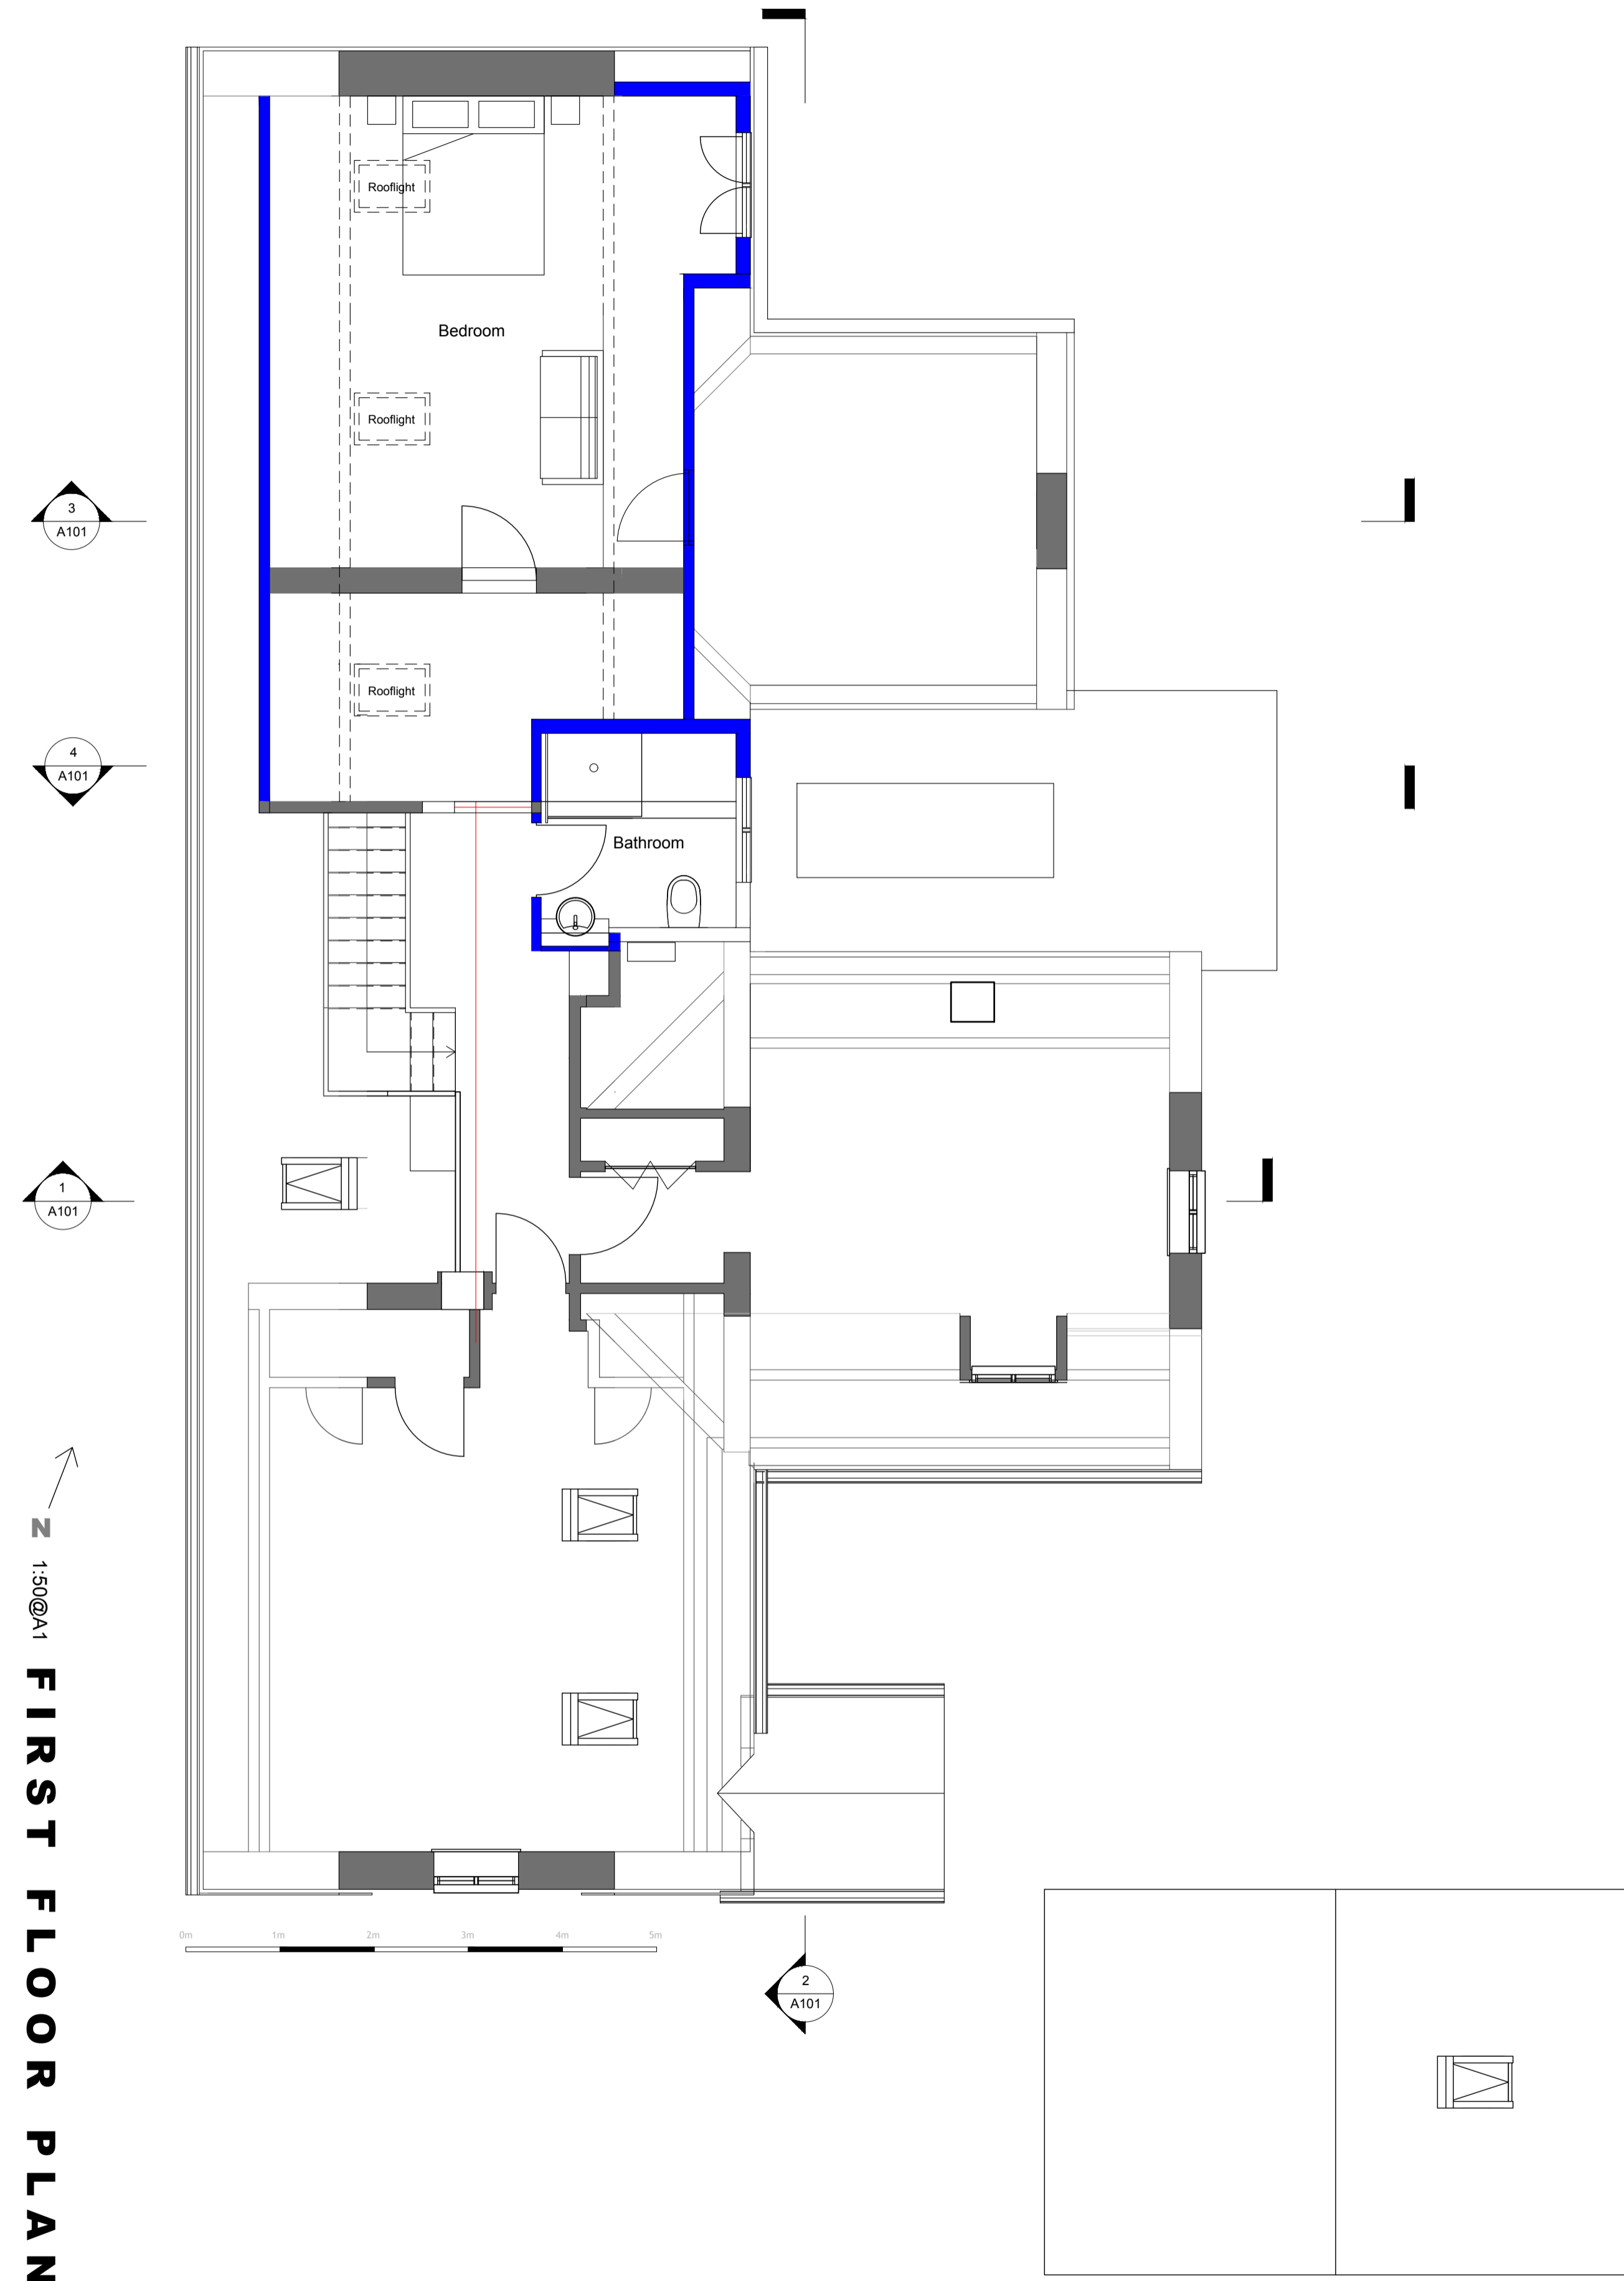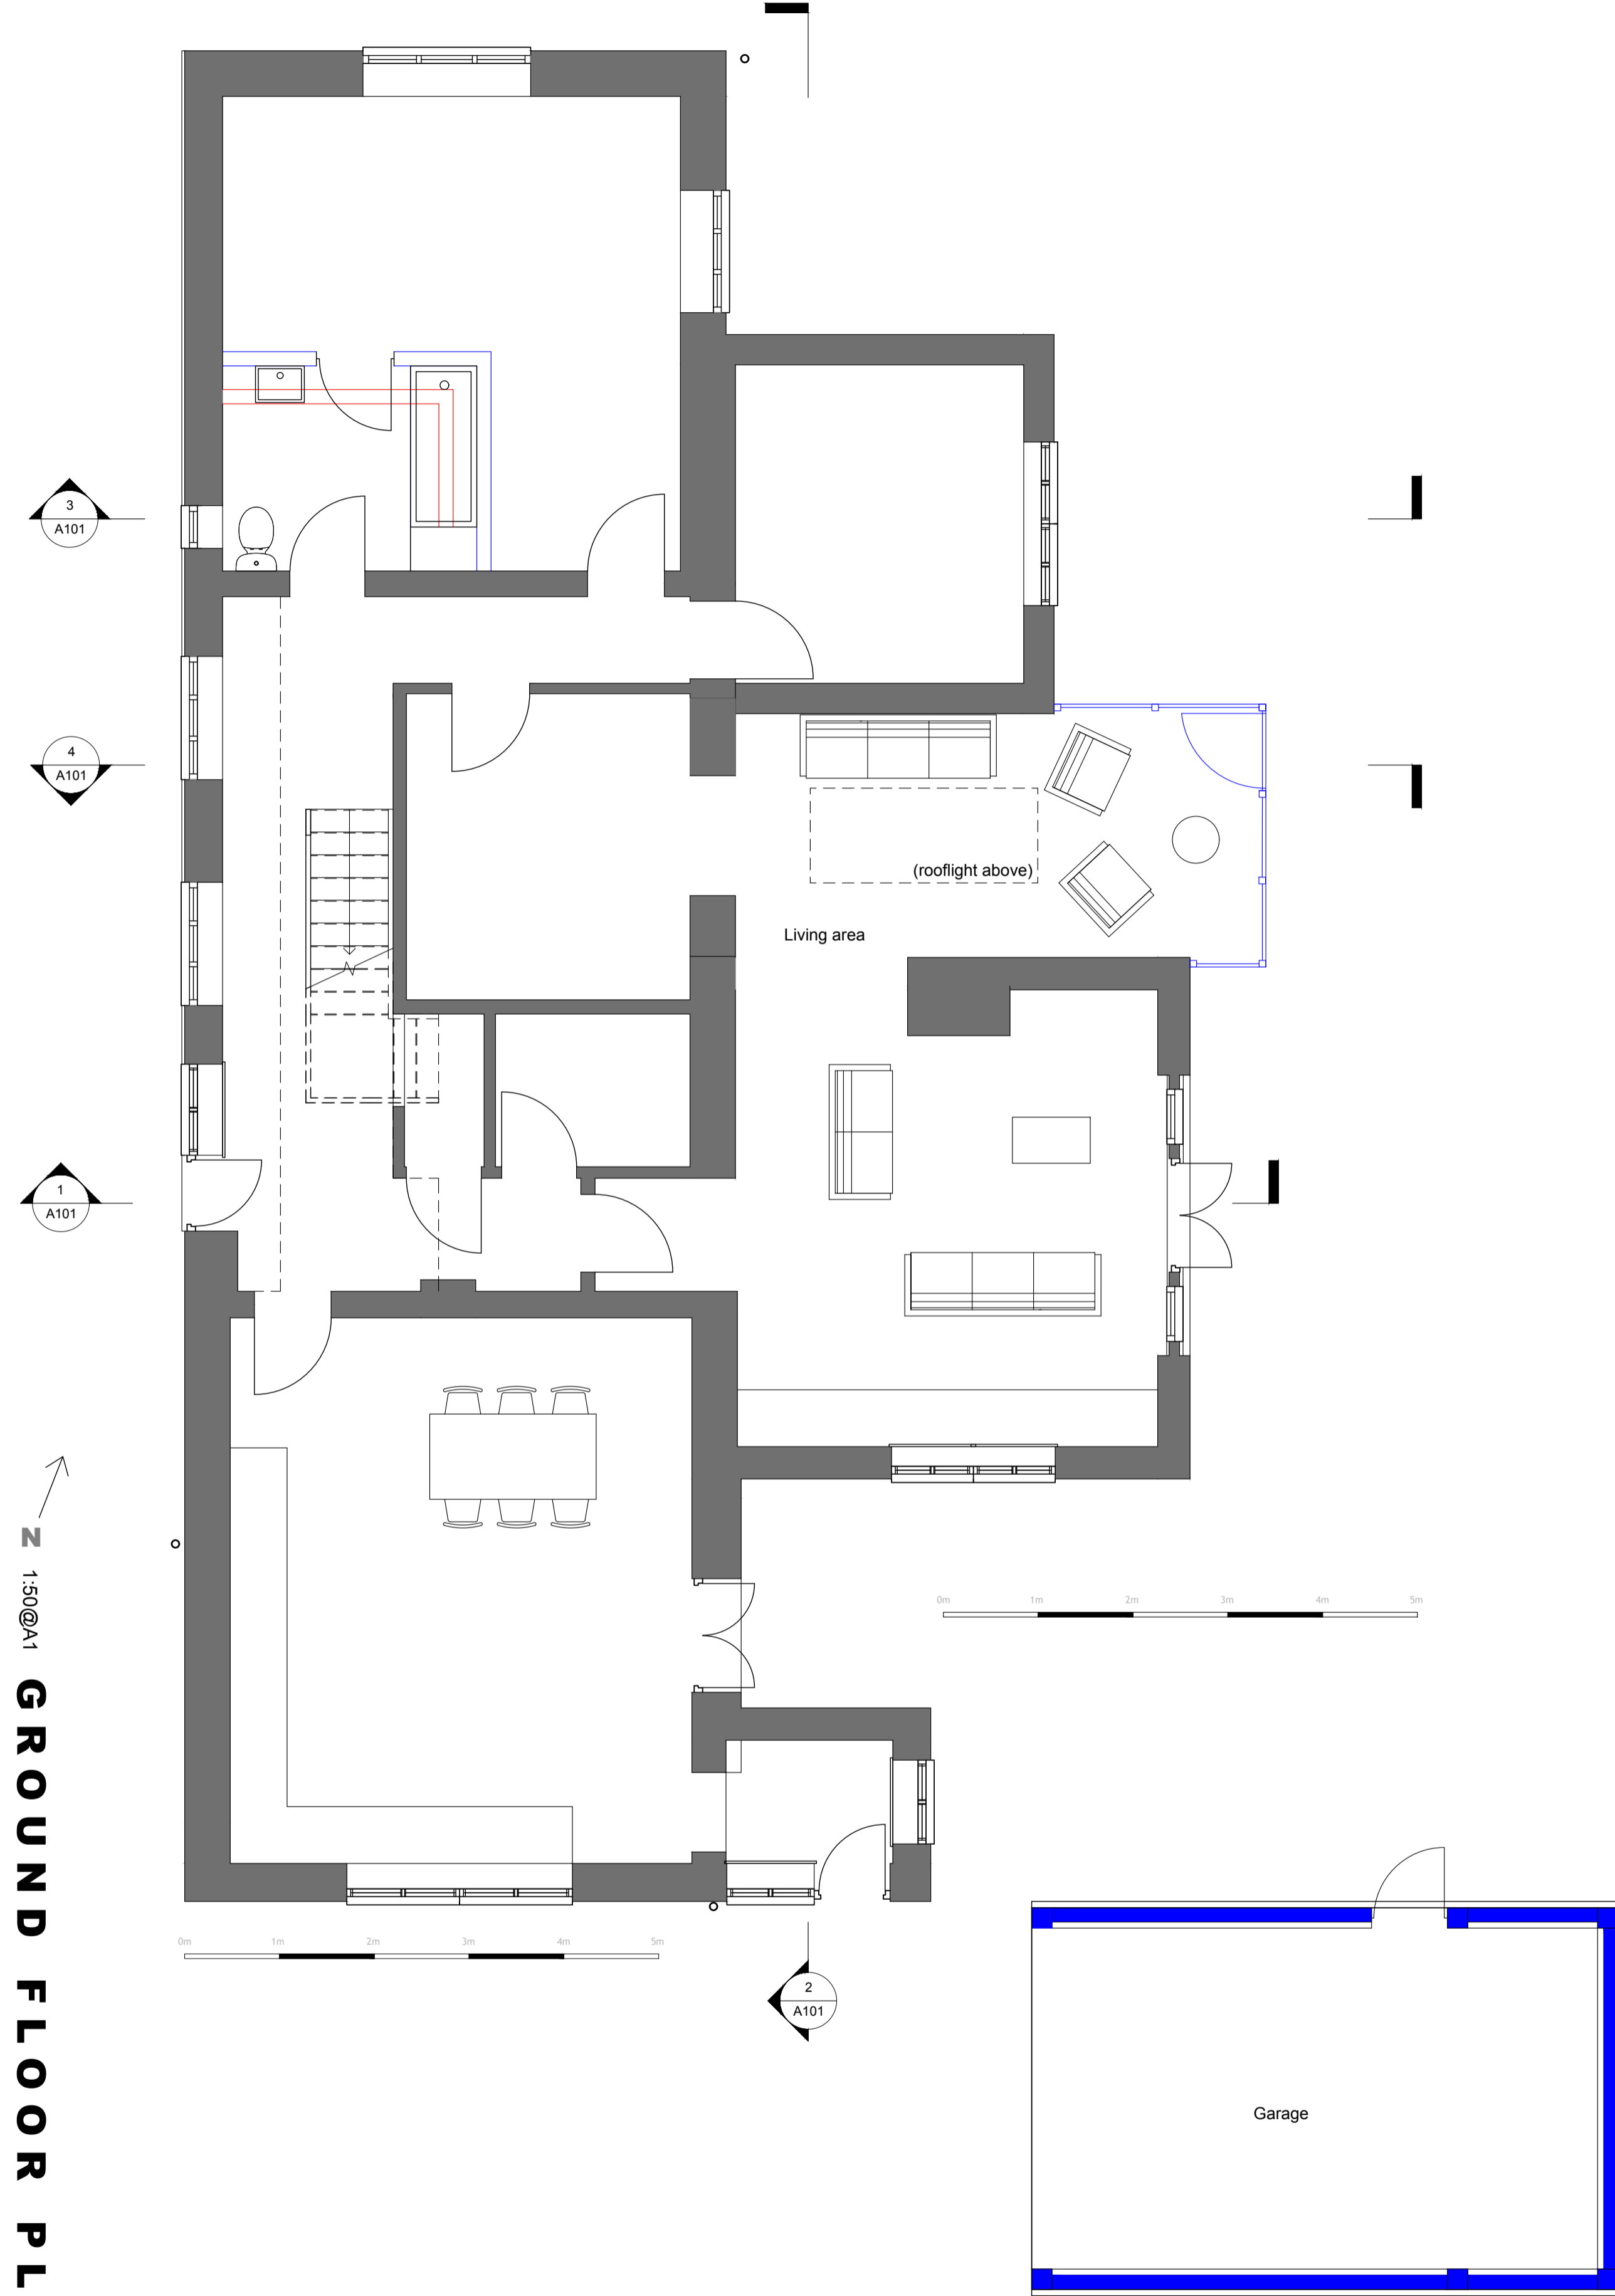

P02

PROPOSED
ELEVATIONS & PLANS

PLANNING

CLIENT	Andrea Boyle
PROJECT	The Old Coach House, Bull Lane, Aston OX18 2DT
DRAWN BY	info@westoxfordarchitects.com
JOB NO.	P02
DRAWING NO.	P02
REVISION	
DATE DRAWN	JULY 2020
DRAWN BY	RAR
SCALE	1:50



SOUTH EAST ELEVATION
1:50@A1



NORTH EAST ELEVATION
1:50@A1

1. Cream render
2. Tiles to match
3. Gray powder coated frames
4. Lead/metal cladding
5. Timber cladding
6. New rooflight




P03

PROPOSED
ELEVATIONS & PLANS

PLANNING

CLIENT	Andrea Boyle				
PROJECT	The Old Coach House, Bull Lane, Aston OX18 2DT				
DRAWN BY	info@westoxfordarchitects.com				
JOB NO.	DRAWING NO.	REVISION	DATE DRAWN	DRAWN BY	SCALE
	P03		JULY 2020	RAR	1:50

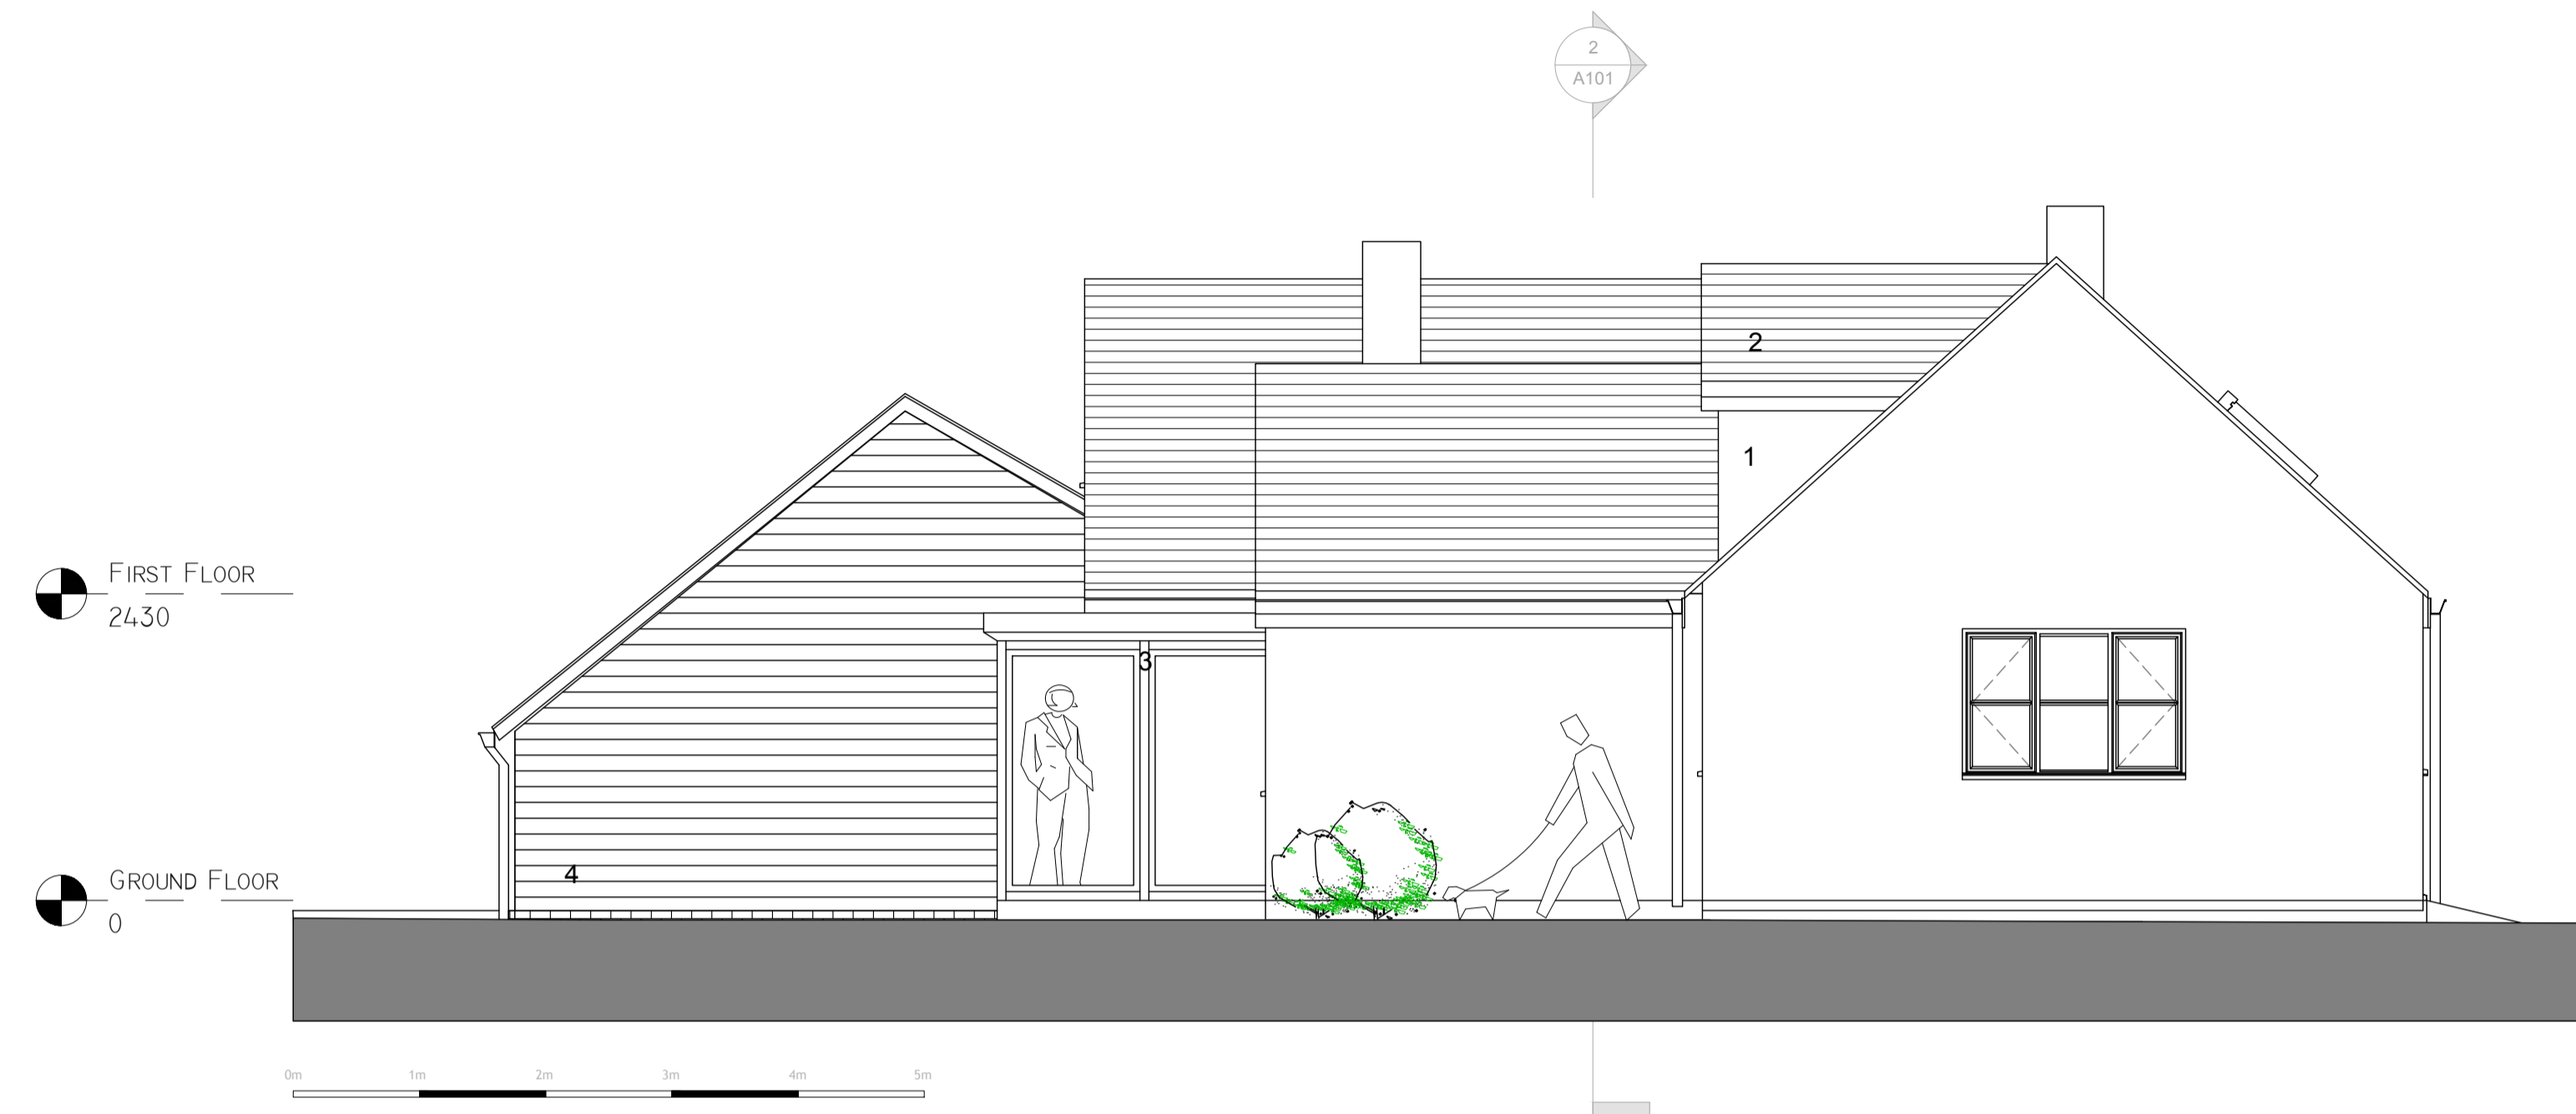

NORTH WEST ELEVATION
1:50@A1

- 1. Cream render
- 2. Tiles to match
- 3. Gray powder coated frames
- 4. Timber cladding
- 5. New rooflights



SOUTH WEST ELEVATION
1:50@A1

PROPOSED **P04**
ELEVATIONS & PLANS

PLANNING

CLIENT	Andrea Boyle		
PROJECT	The Old Coach House, Bull Lane, Aston OX18 2DT		
DRAWN BY	info@westoxfordarchitects.com		
JOB NO.	DRAWING NO.	REVISION	DATE DRAWN
P04			JULY 2020
DRAWN BY	SCALE	DRAWN BY	SCALE
RAR	1:50	RAR	1:50