
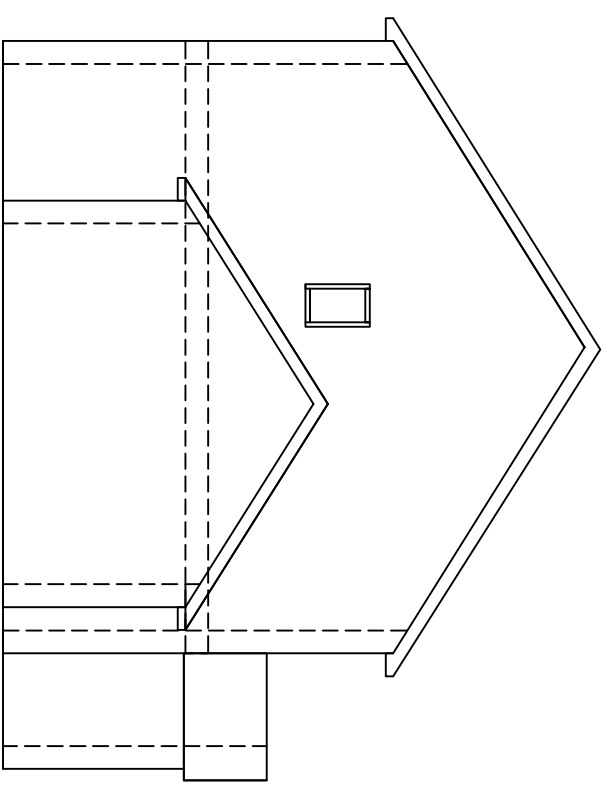
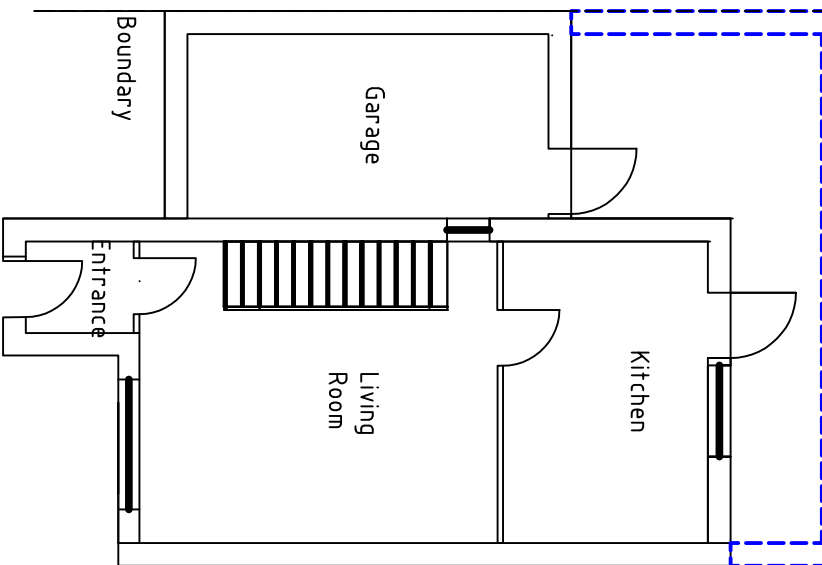


South Elevation - Existing Ground floor plan - Neighbouring Property - Conservatory not shown


South Elevation - Proposed Ground floor plan

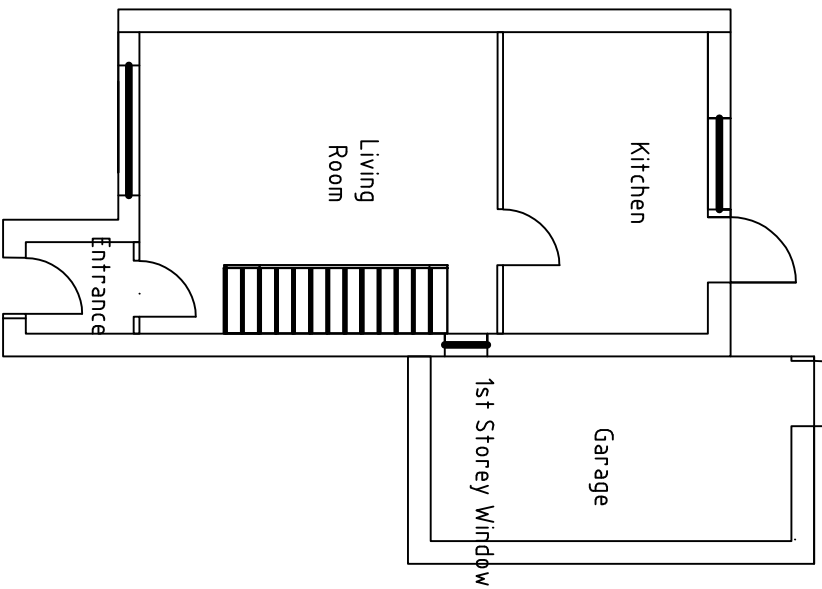

West Elevation - Existing

Notes:
 Windows:
 Adjacent property has window on their East Elevation corresponding to the opening on 15 Greenfield Close West Elevation. The proposed West Elevation will not have any openings.

Not Shown: Conservatory building erected on neighbouring property as not detailed on the available plans.

 

Extension above the existing garage and to the rear of:
 15 Greenfield Close
 Darlington,
 Co. Durham
 DL3 0ED

Scale: 1:100 @ A4
 Date: 4th September 2021
 DRG No. 5.
 Existing Elevations and locality to Neighbouring Properties