



West Elevation - Existing

 

West Elevation - Proposed

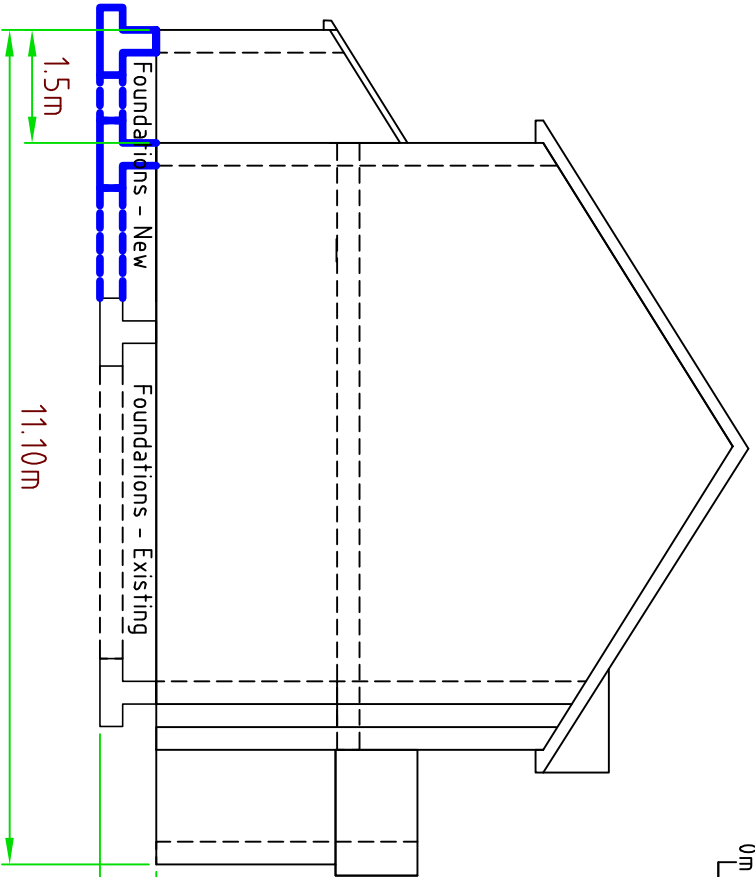

Min 0.75m

Notes:
 Roof:
 Redland 50 Double Roman Concrete interlocking Roof Tile per existing roof tiles.

Walls:
 Ibstock Brick Manorial Red per existing walls.

Foundations:
 Per Approved document A.

Windows:
 UPVC double glazed white to match existing windows to South (front) elevation.
 UPVC double glazed Charcoal windows to North Elevation (rear)

Doors:
 Charcoal framed bi-fold doors..

Extension above the existing garage and to the rear of:

15 Greensfield Close
 Darlington,
 Co. Durham
 DL3 0ED

Scale: 1:100 @ A4
 Date: 4th September 2021
 DRG No. 3.
 Existing Elevations and Proposed Elevations