






EXISTING FRONT ELEVATION
SCALE 1:100

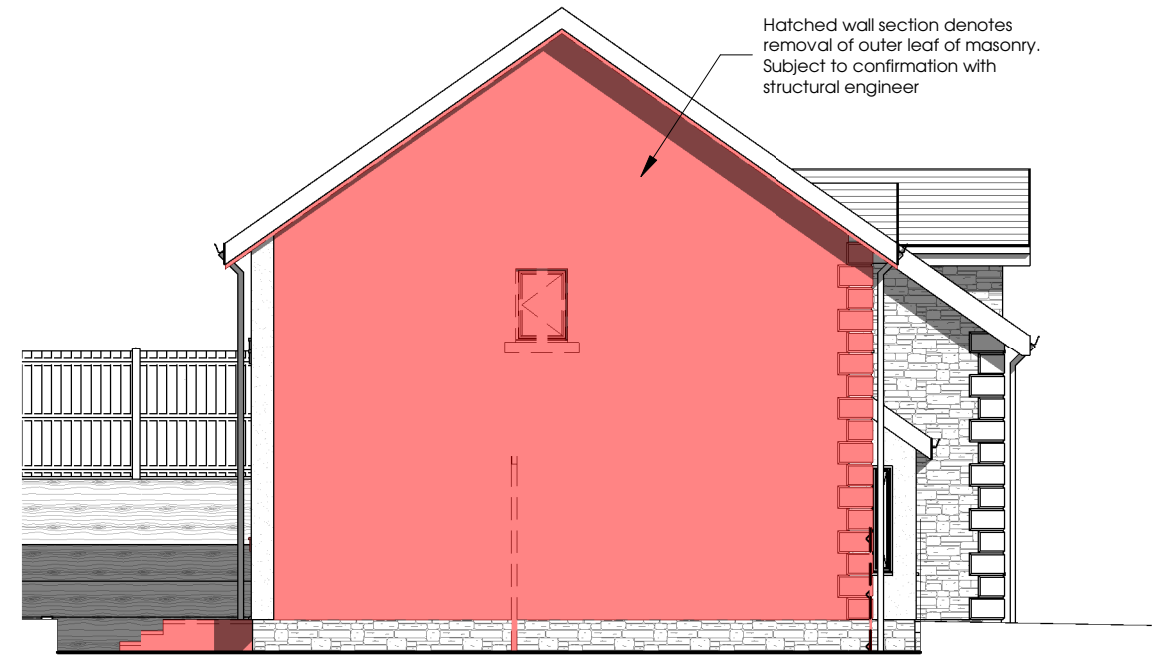

EXISTING SIDE ELEVATION
SCALE 1:100

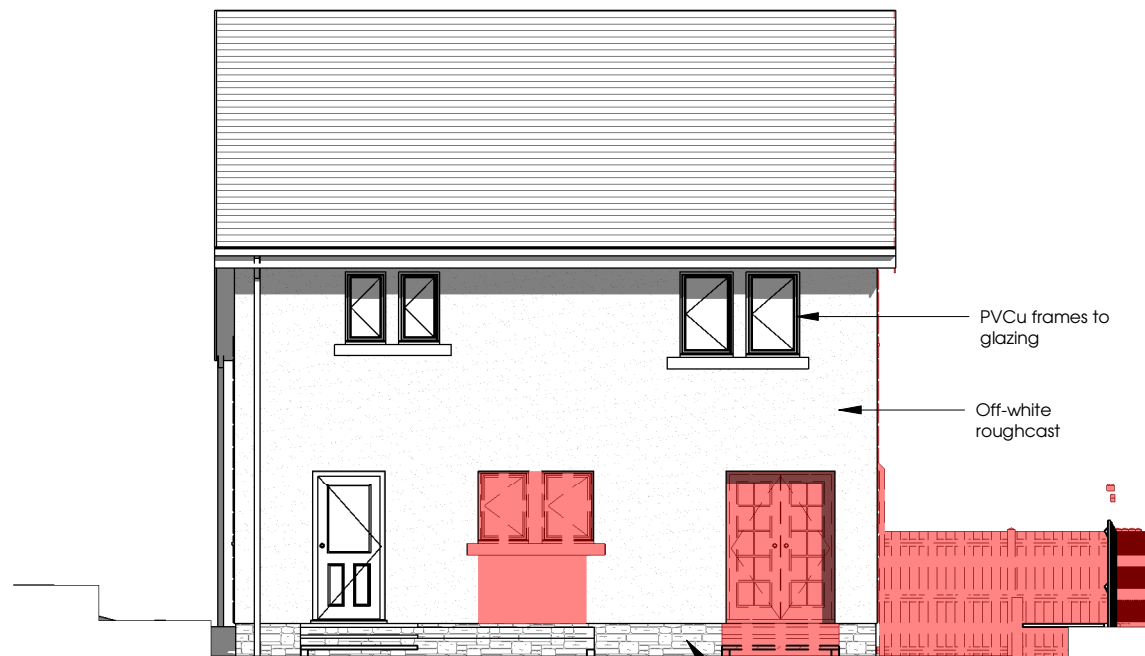

EXISTING REAR ELEVATION
SCALE 1:100

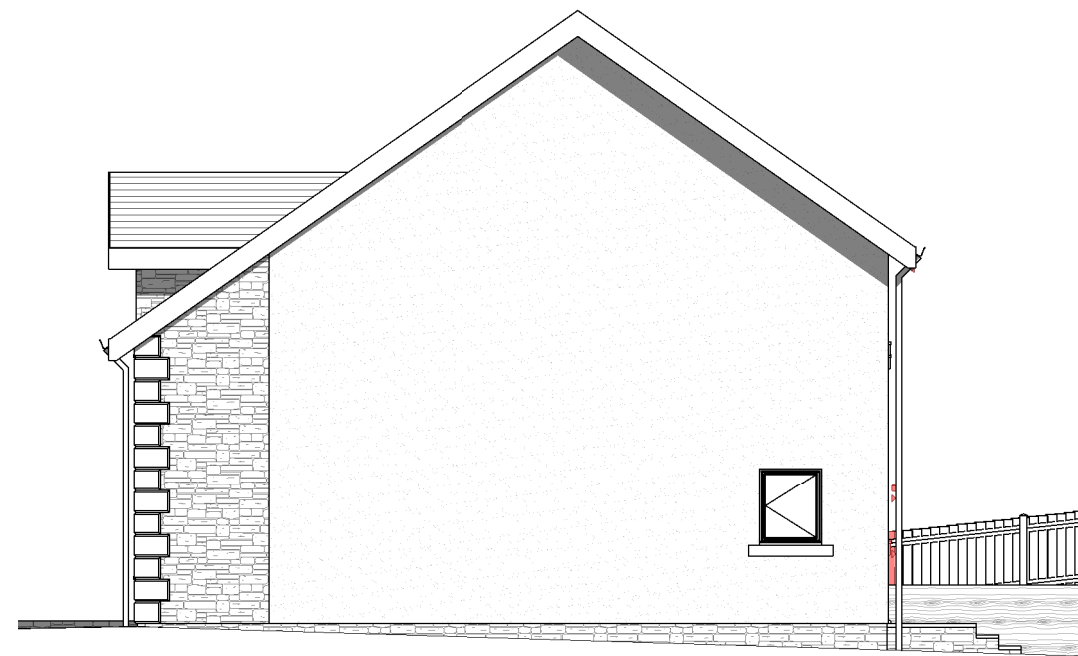

EXISTING SIDE ELEVATION
SCALE 1:100

Rev	Details	Date

andrew allan
architecture limited

DATE: September 2021	PROJECT NO: 21/0048
TECHNICIAN: SF	SCALE(S): 1 : 100
ISSUE STAGE: Planning	SHEET SIZE:

PROJECT:
Proposed double storey extension to side

ADDRESS: Mr & Mrs Brickwood 55 Clover Way Blairhall KY12 9JY	DRAWING NUMBER 3
---	-----------------------------------