



Proposed East Elevation




Proposed North Elevation

All windows to be replaced with timber frames double glazed



Proposed West Elevation

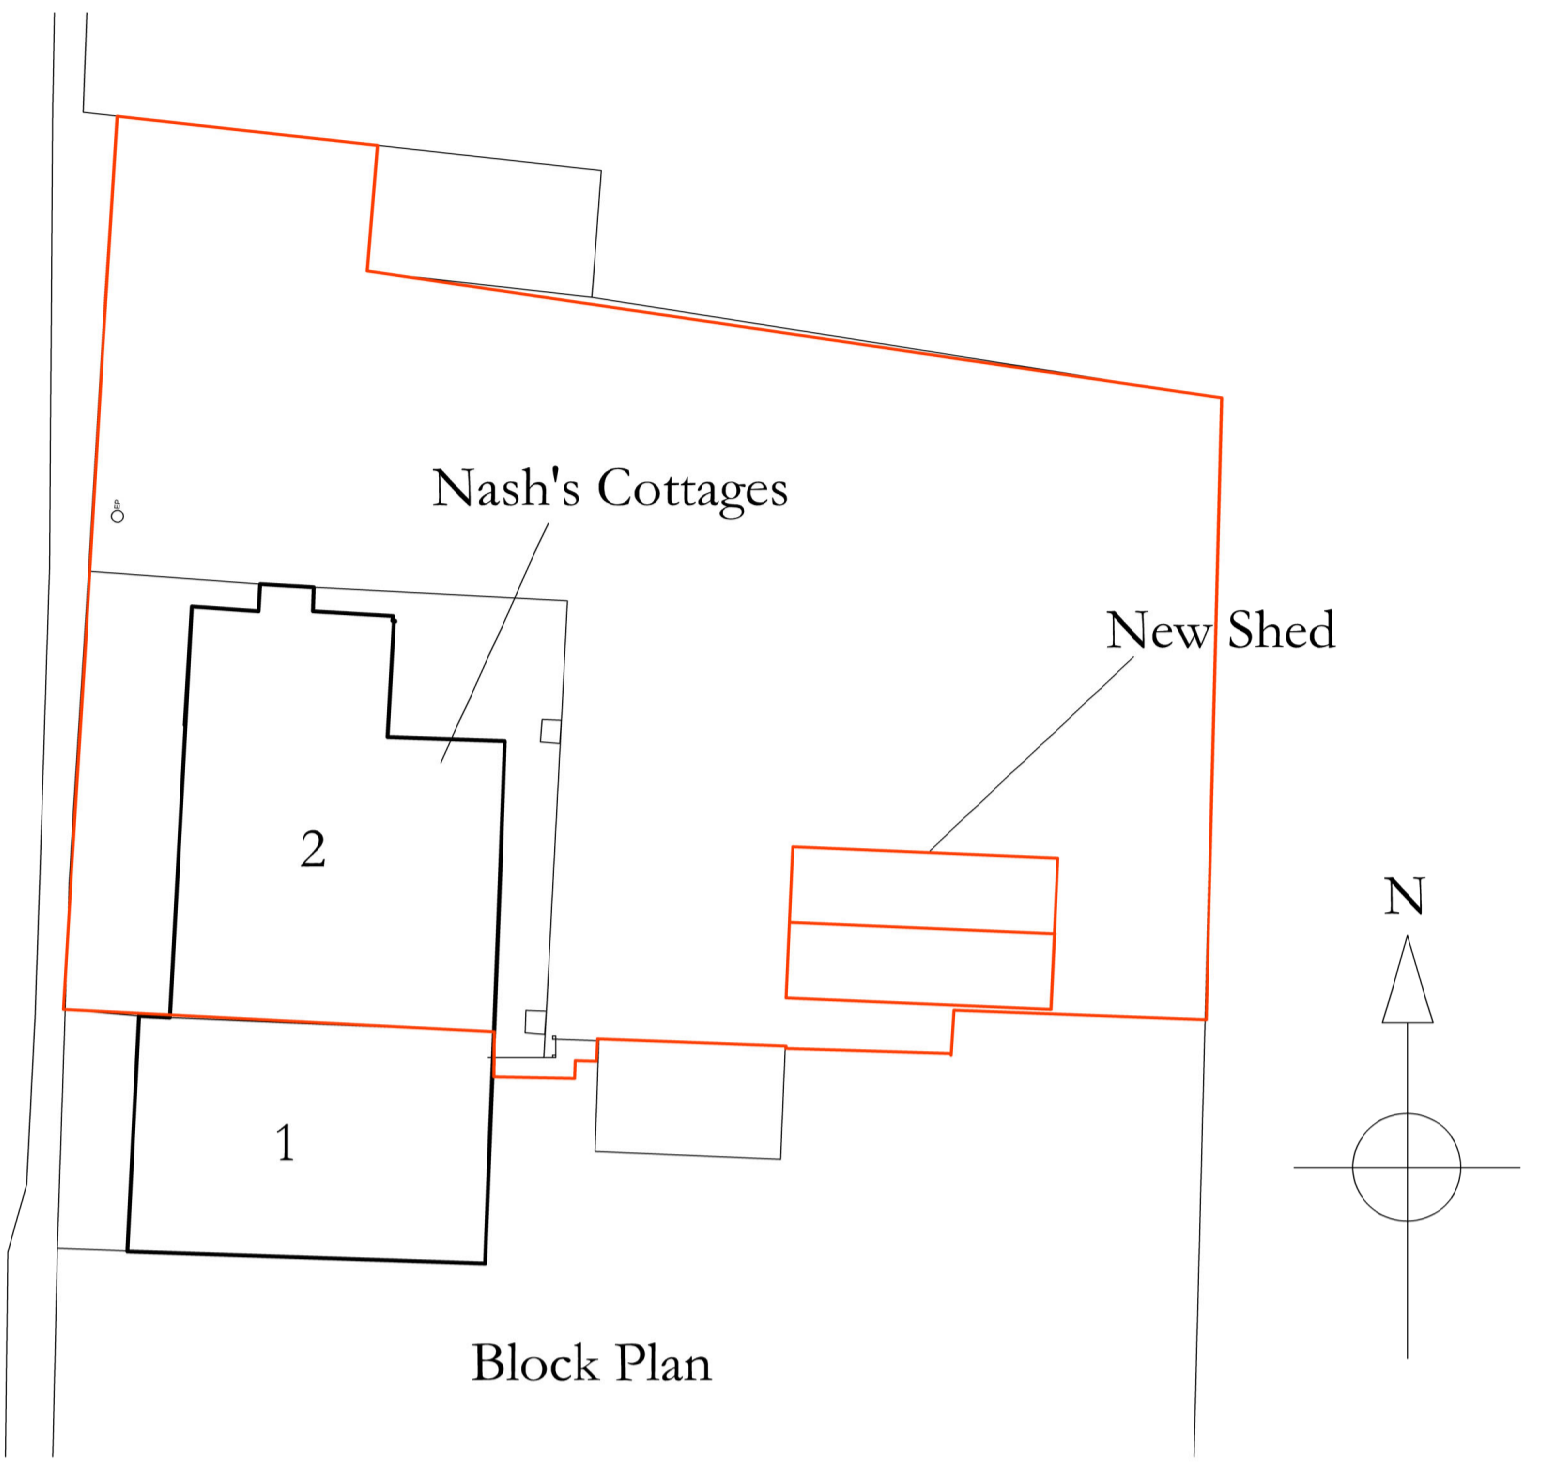


Block Plan

0 10m 20m  
Scale Bar Scale 1:200



Existing East Elevation

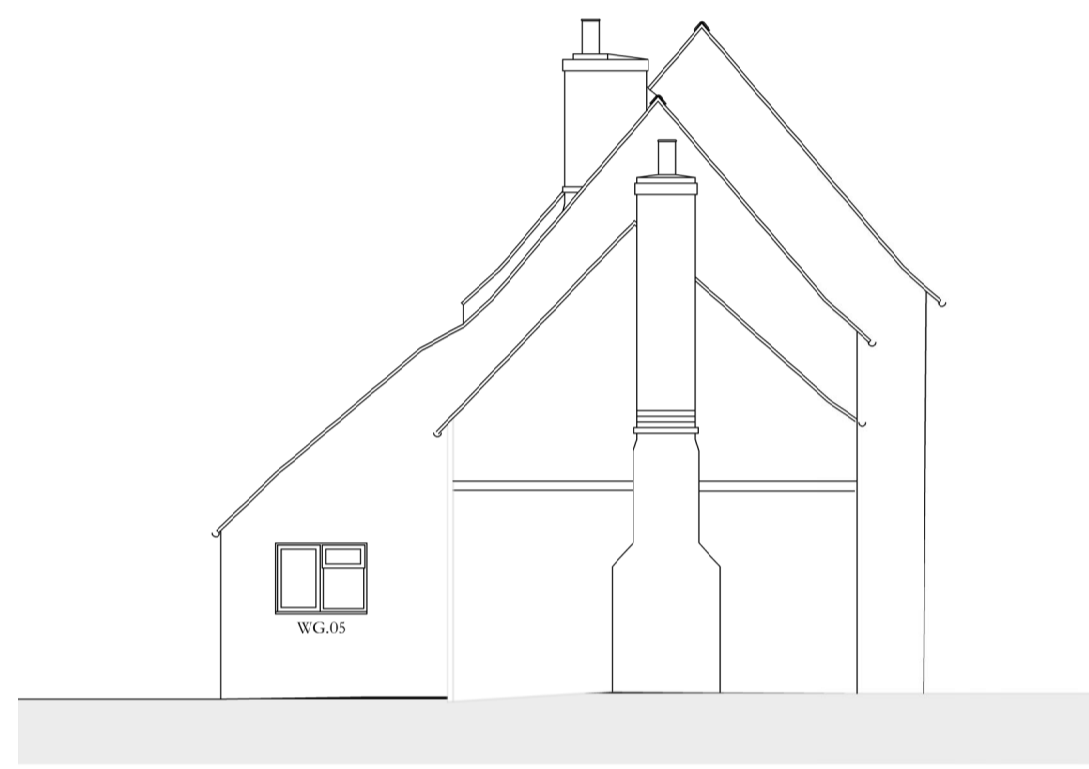


Existing North Elevation




Existing West Elevation

0 5m 10m  
Scale Bar Scale 1:100

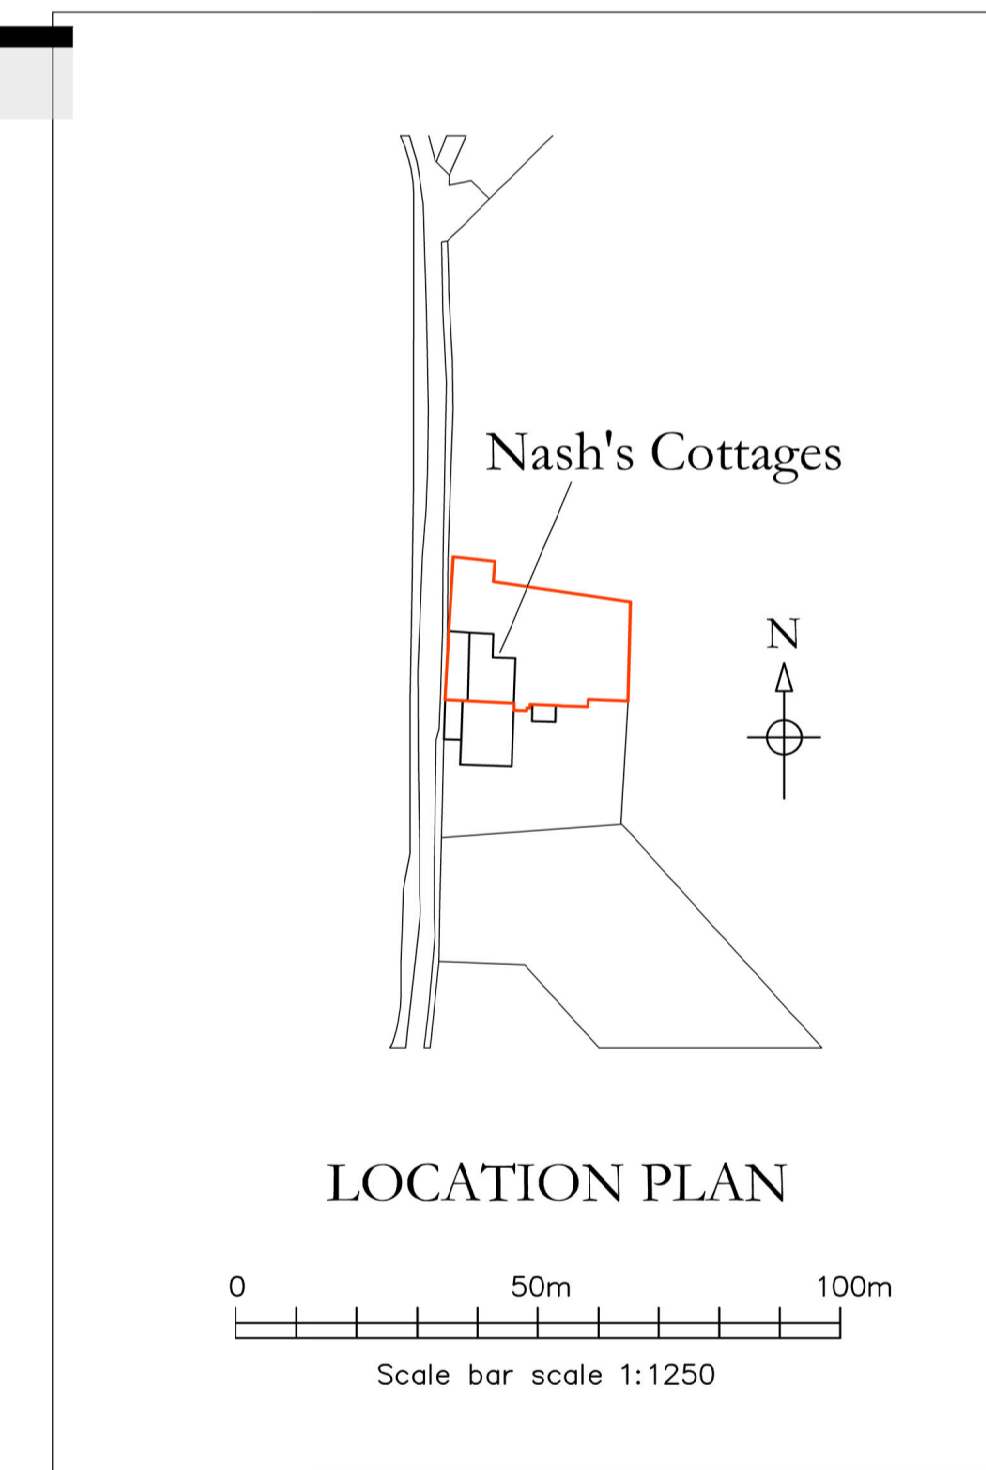


LOCATION PLAN

0 50m 100m  
Scale bar scale 1:1250

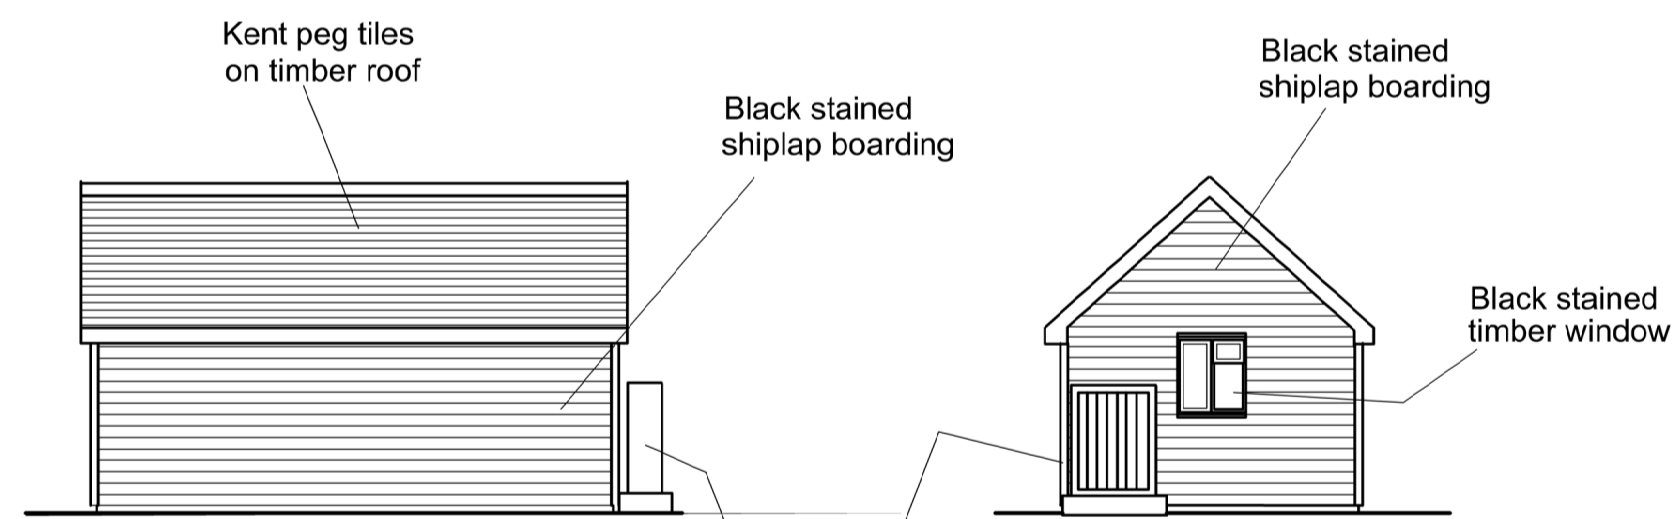

North Elevation


East Elevation

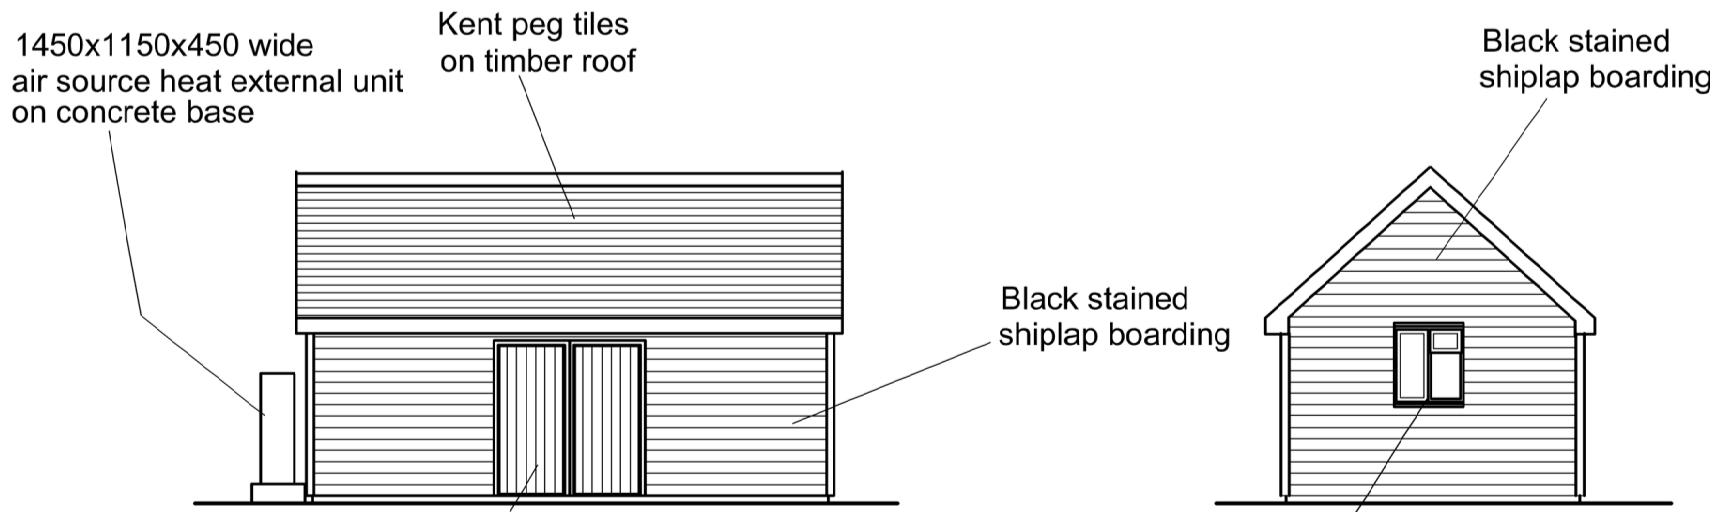

South Elevation

West Elevation

Proposed Elevations

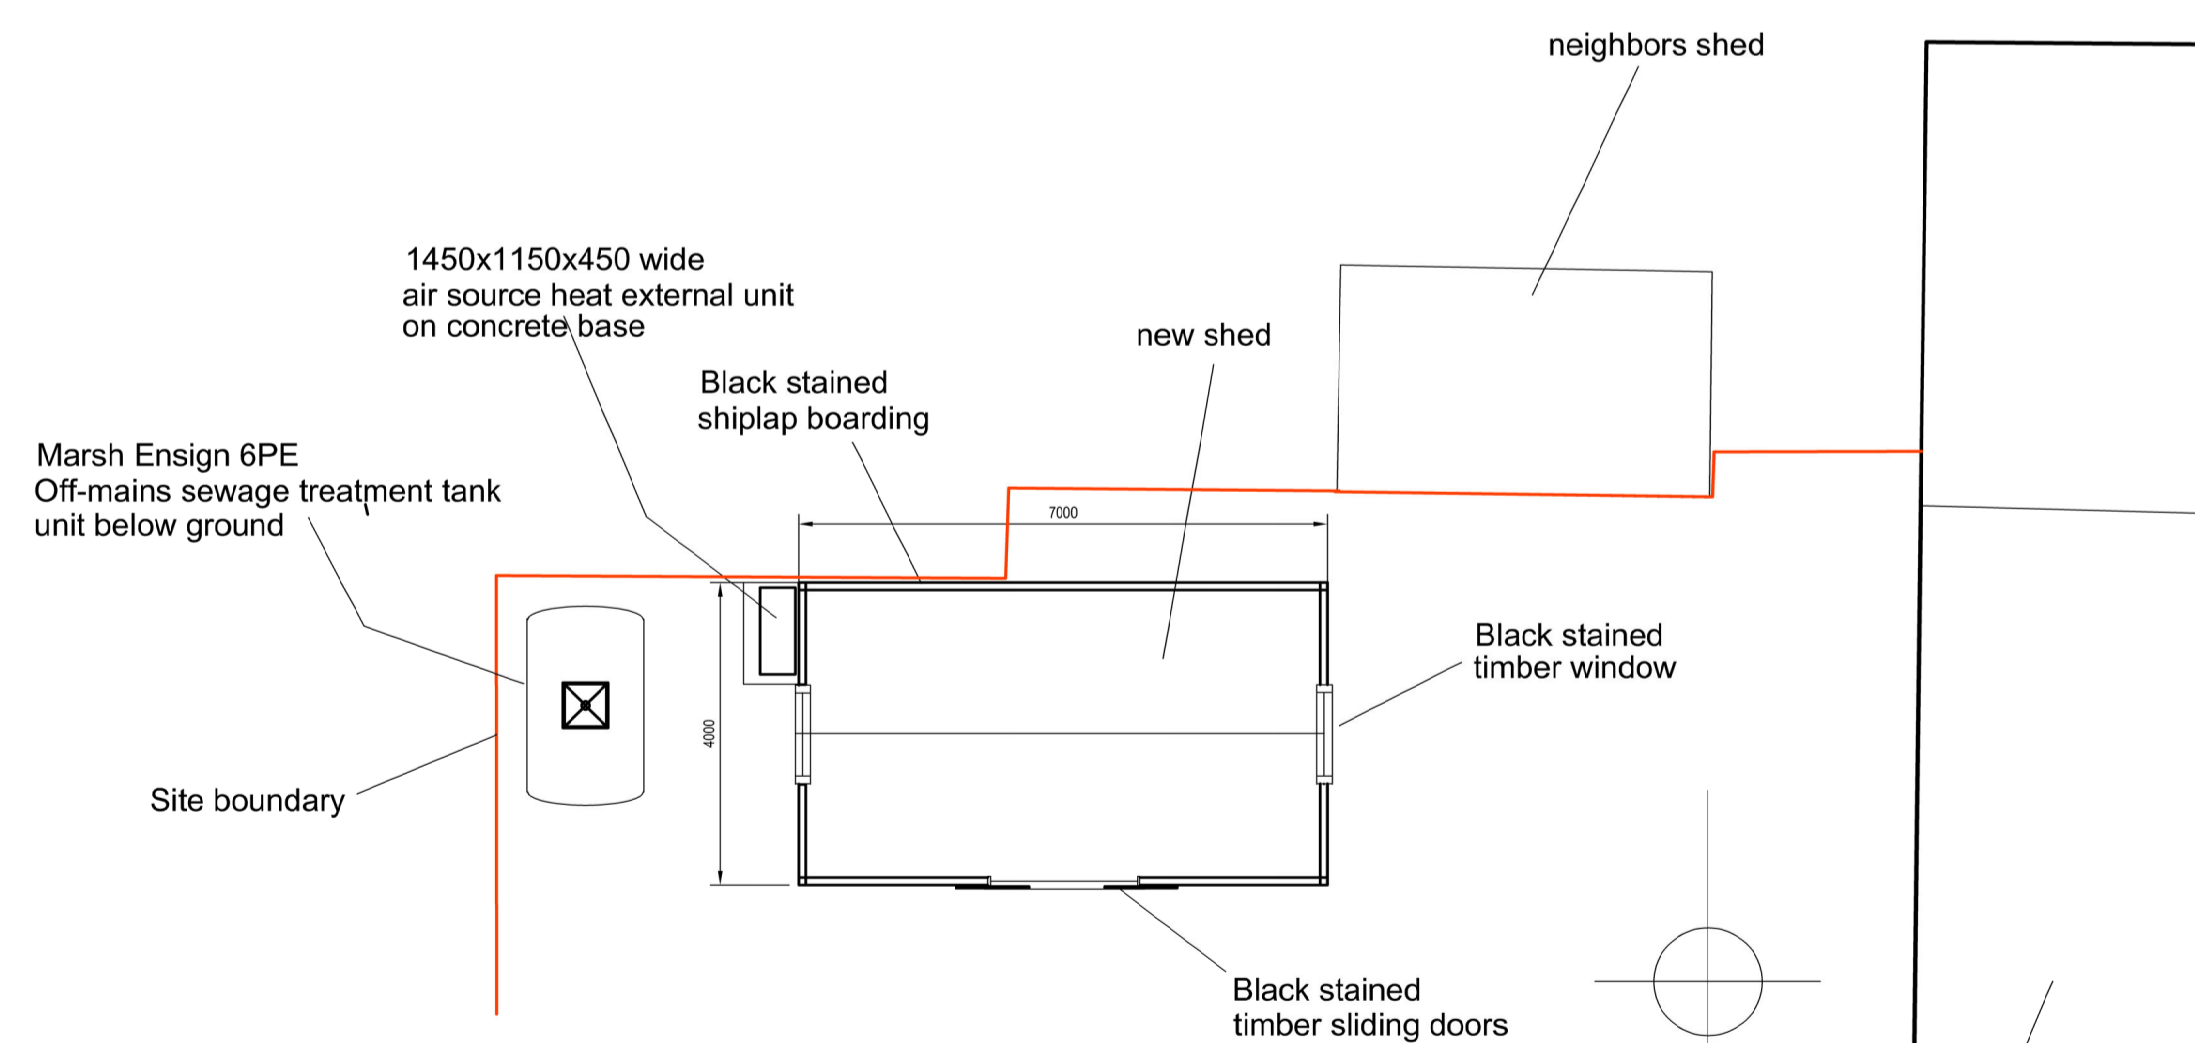

Proposed Plan

0 5m 10m  
Scale Bar Scale 1:100

Nash's Cottages

Planning Description  
Erection of a garden shed,  
insertion of double glazed,  
windows to dwelling & installation  
of domestic water treatment system  
& air source heat pump  
unit in garden

Ref.	Revision	Date	By
C	House elevations and notes added	1/8/21	GDM
B	Location plan added & minor revs	20/7/21	GDM
A	Minor revisions	6/7/21	GDM

All rights reserved. No part of this drawing may be reproduced or transmitted in any form by any means without written permission of the copyright holder.

Project  
**2 NASH COTTAGES  
LUDDENHAM KENT**

Drawing  
**PROPOSED PLANNING  
DETAILS**

Scale 1:100 1:200 1:1250  
at A1 size drawing Date

Drawn By GDM 5/7/21

Designed By

Checked By

Drawing number

FAV/21/04 C