


SIDE (South) ELEVATION as proposed

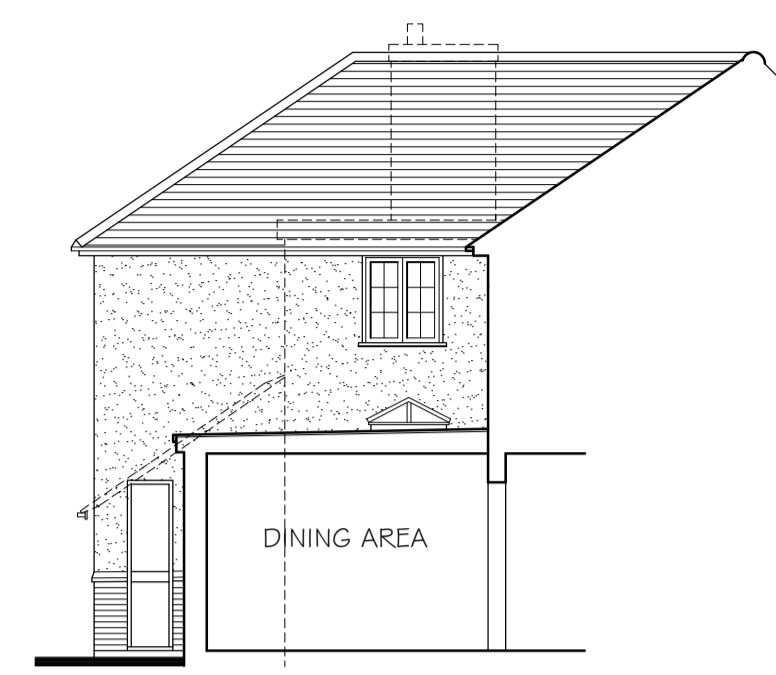


REAR (East) ELEVATION as proposed




SIDE (North) ELEVATION as proposed


All elevations Scale 1:100

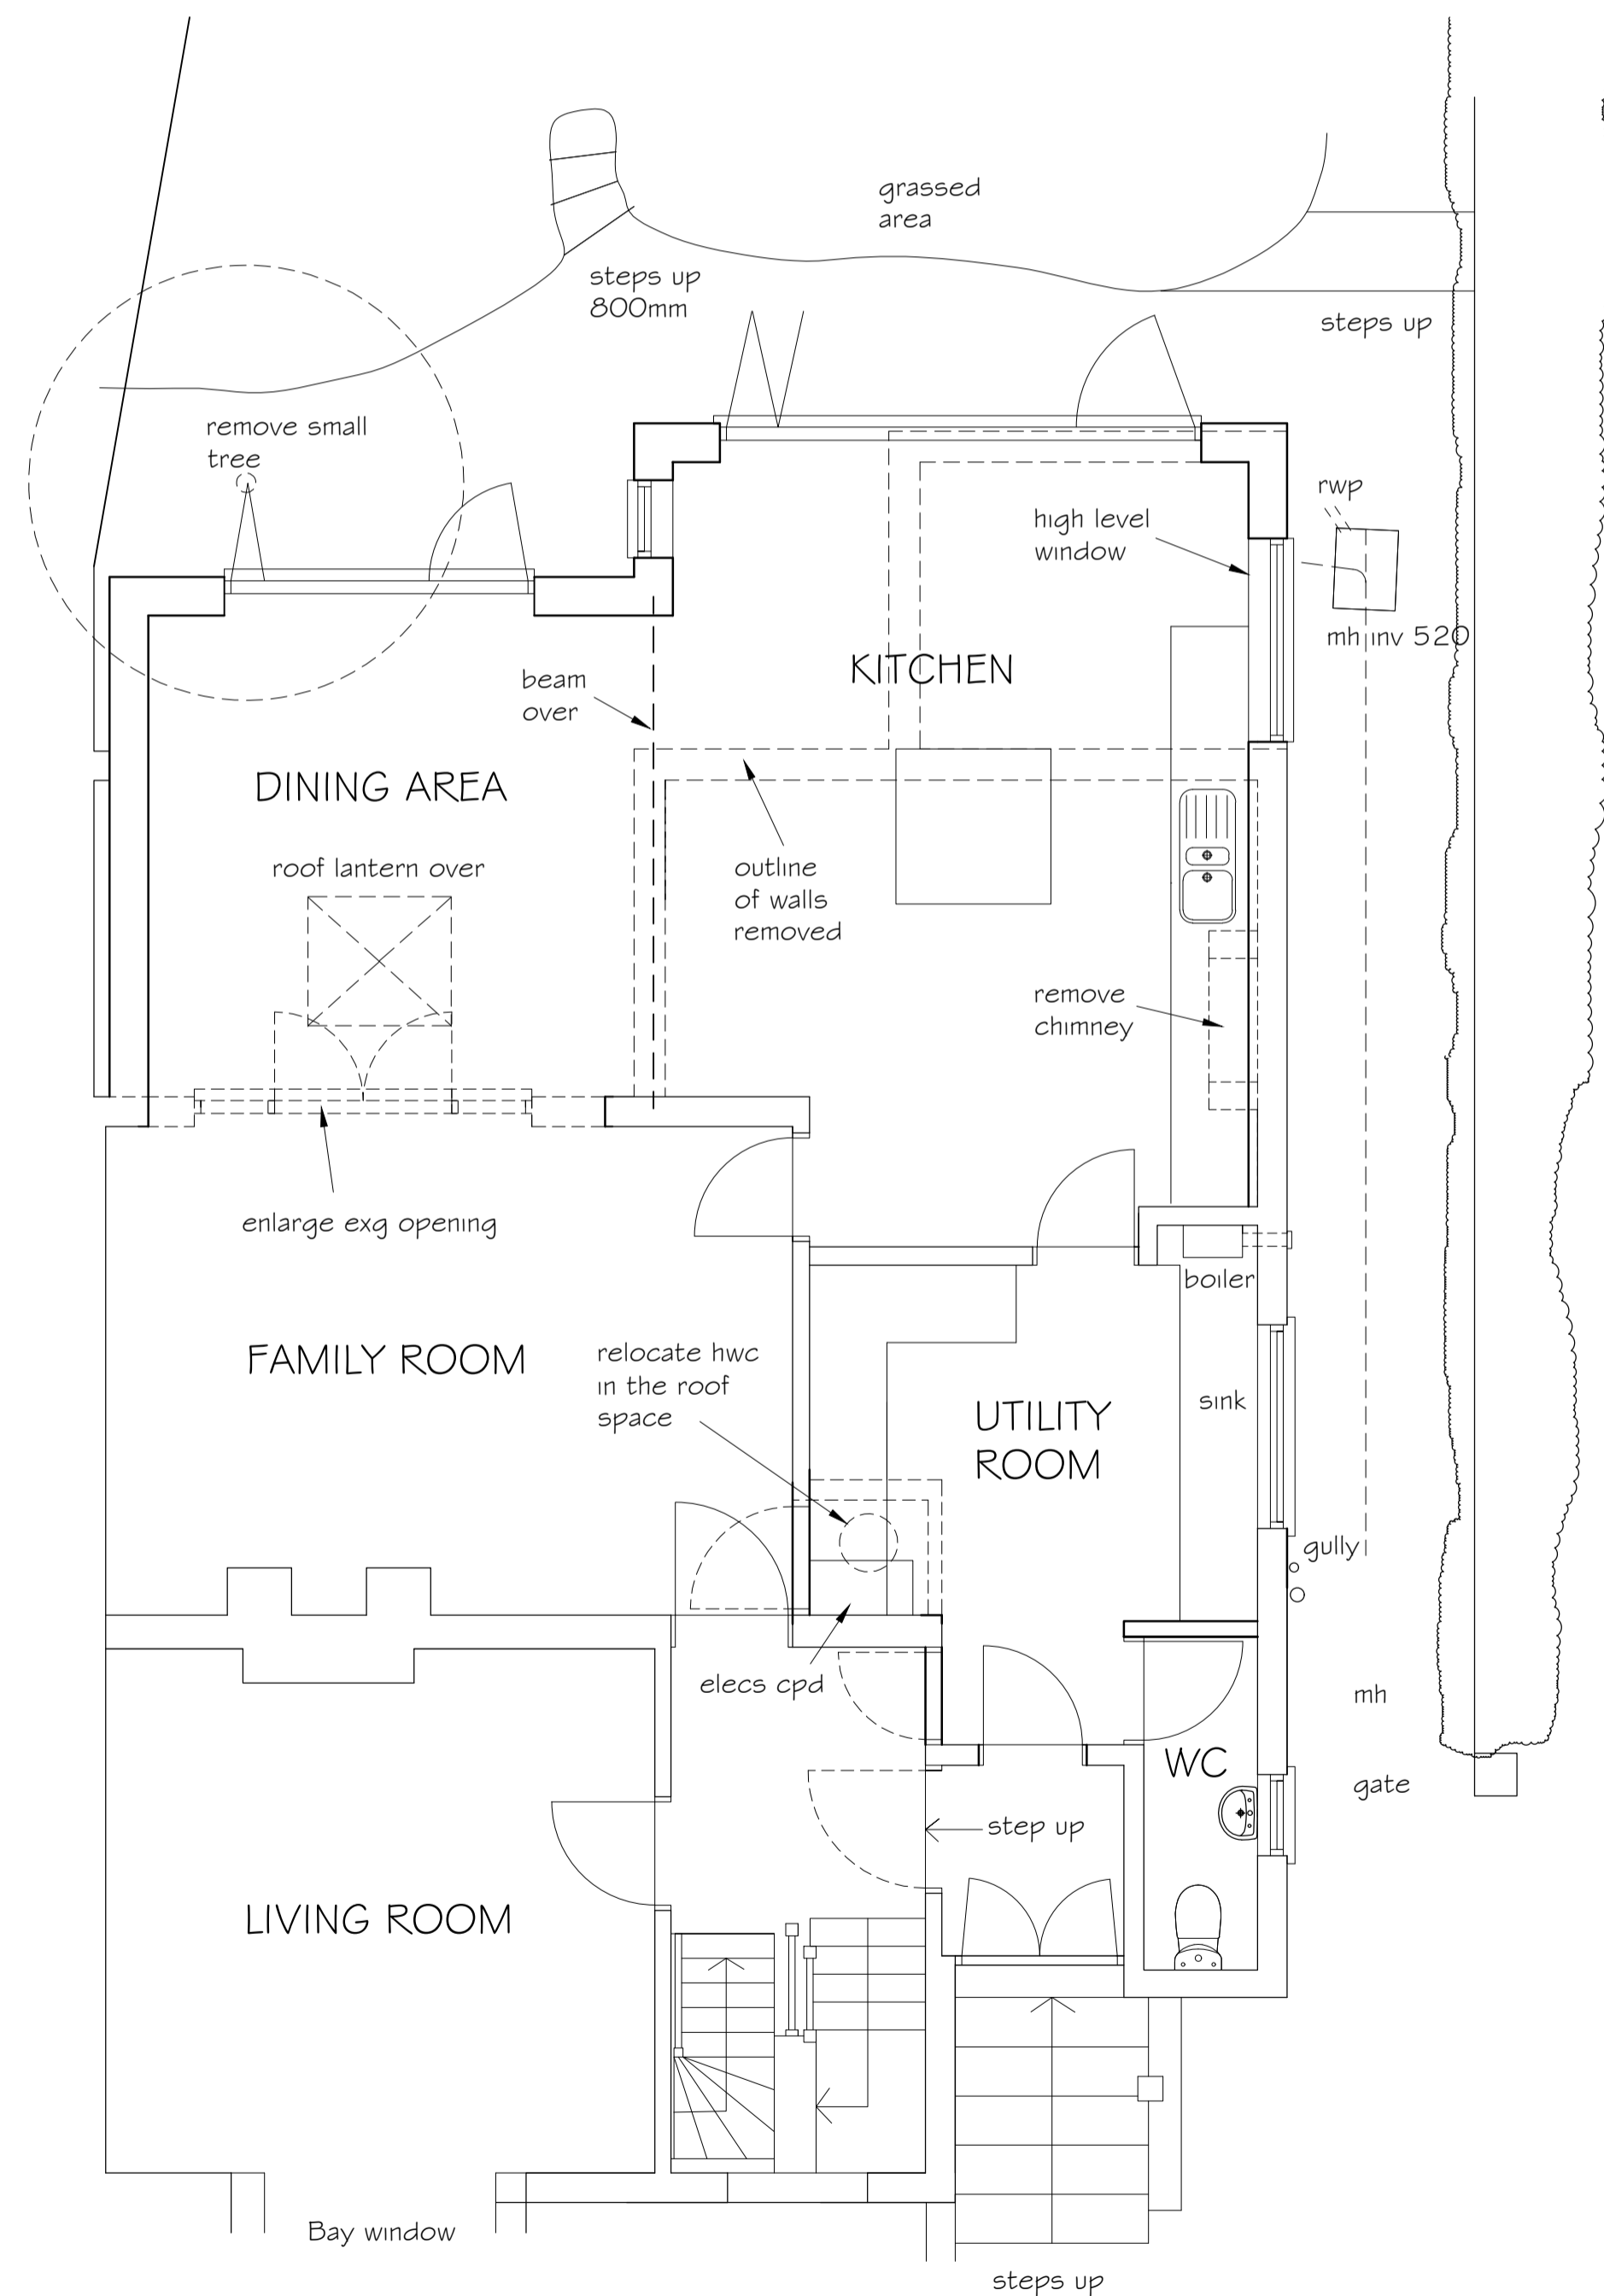

GROUND FLOOR PLAN as proposed - Scale 1:50

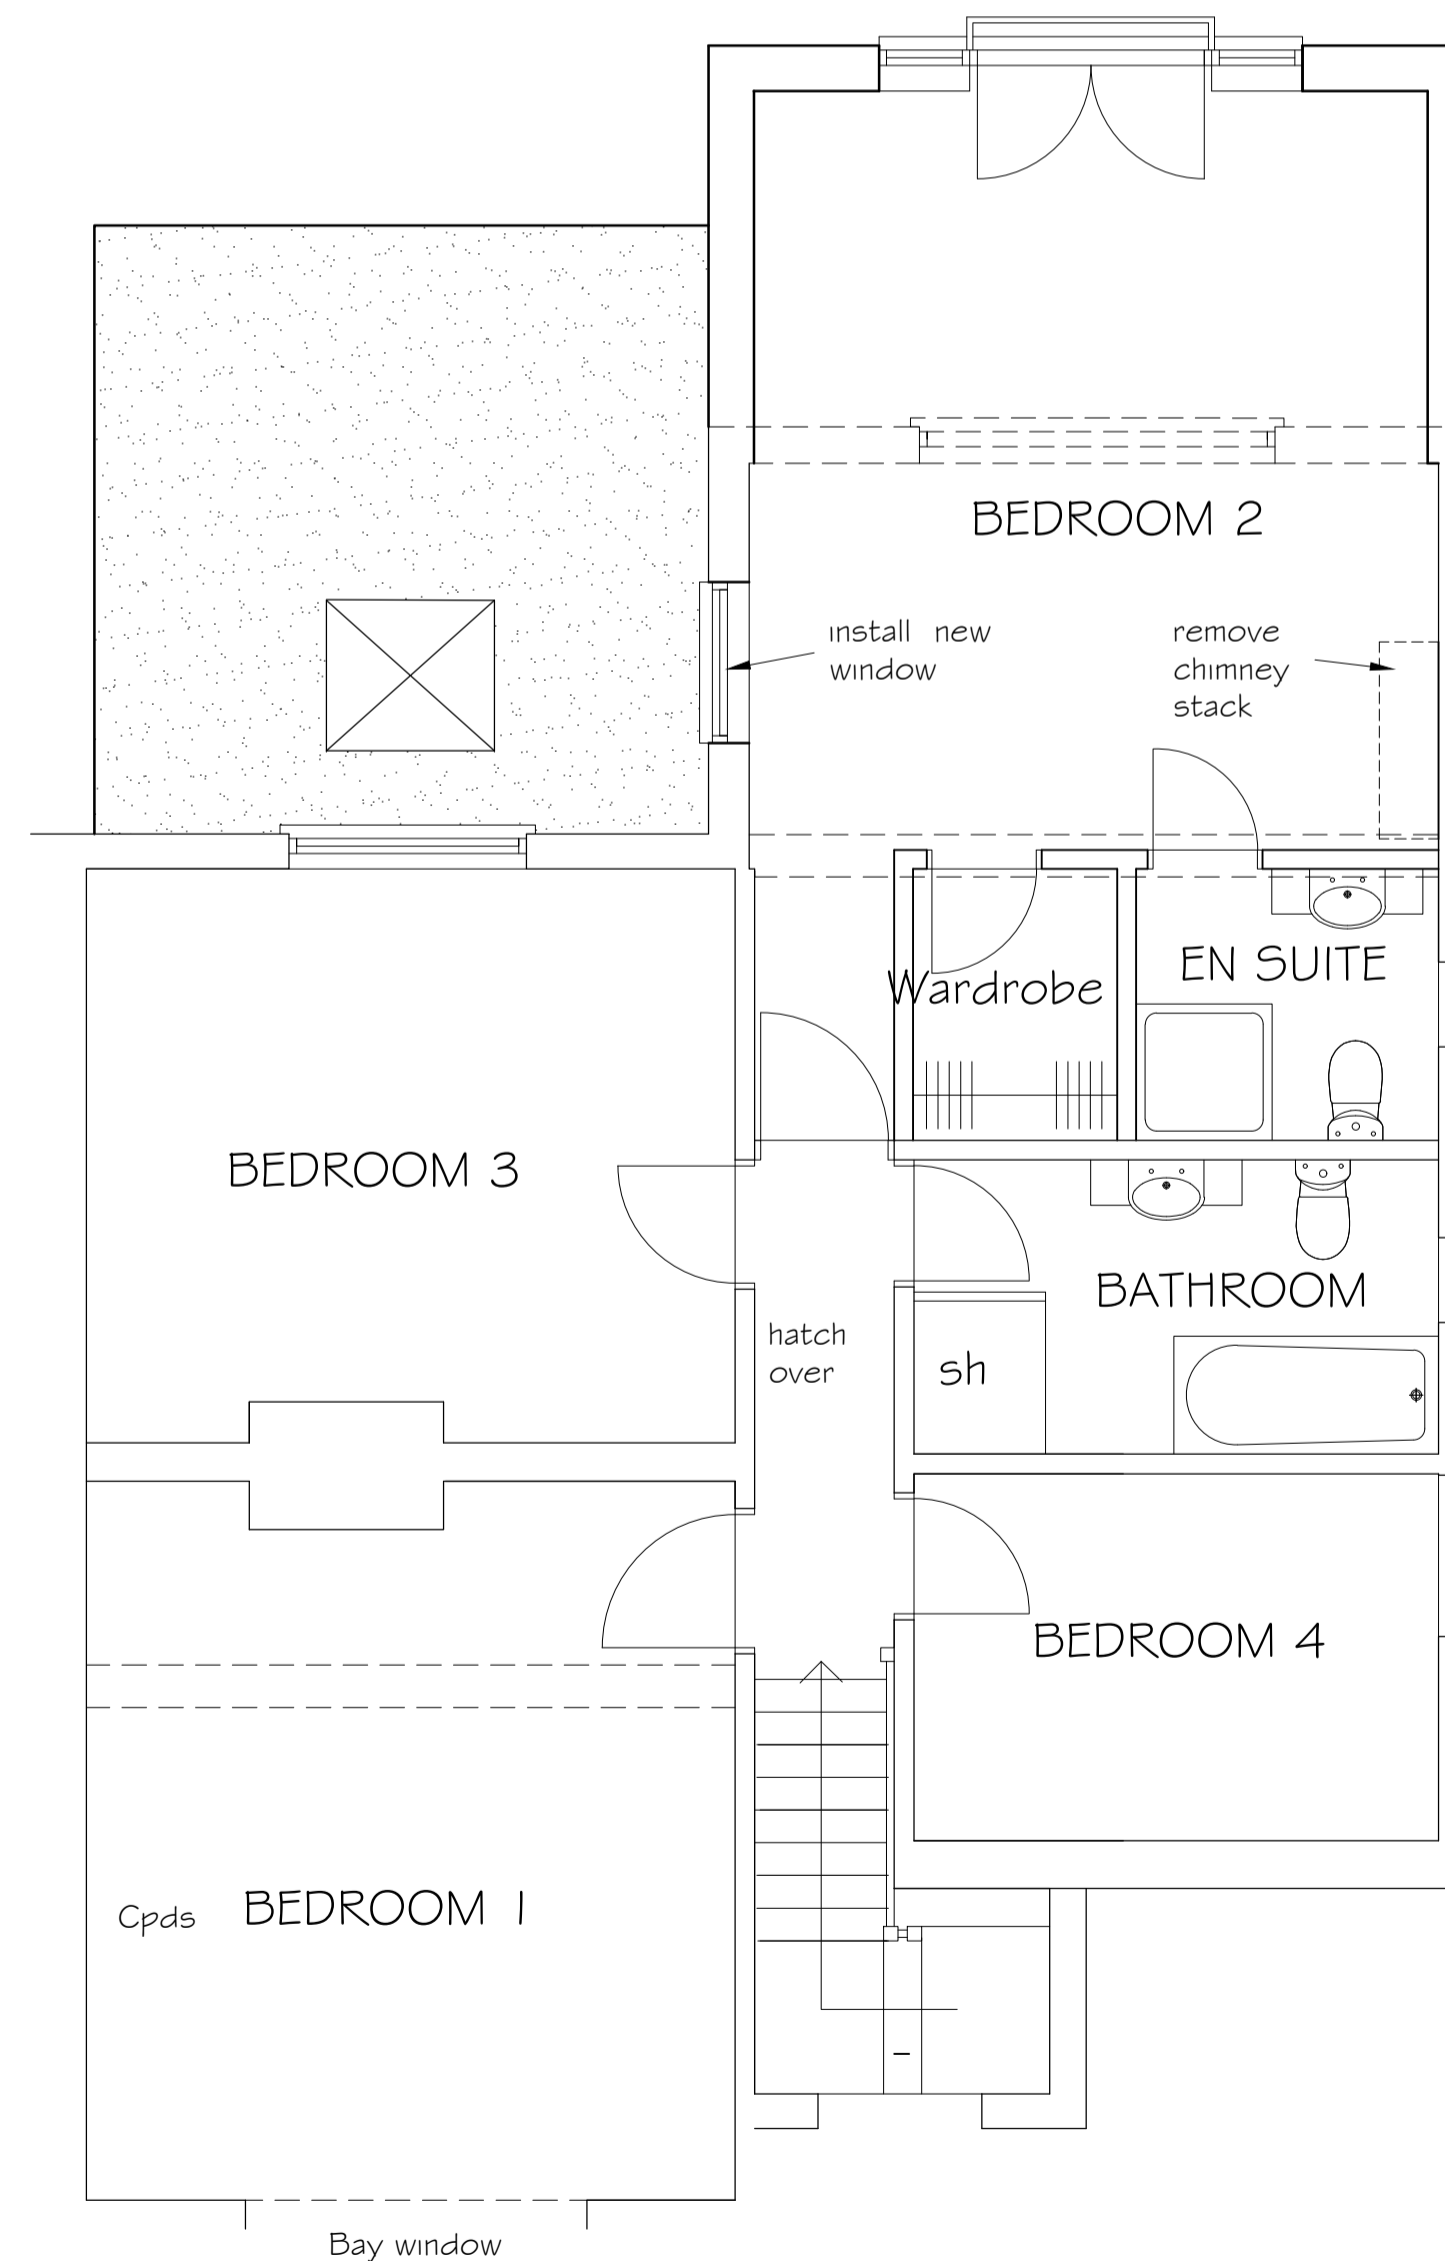

FIRST FLOOR PLAN as proposed - Scale 1:50

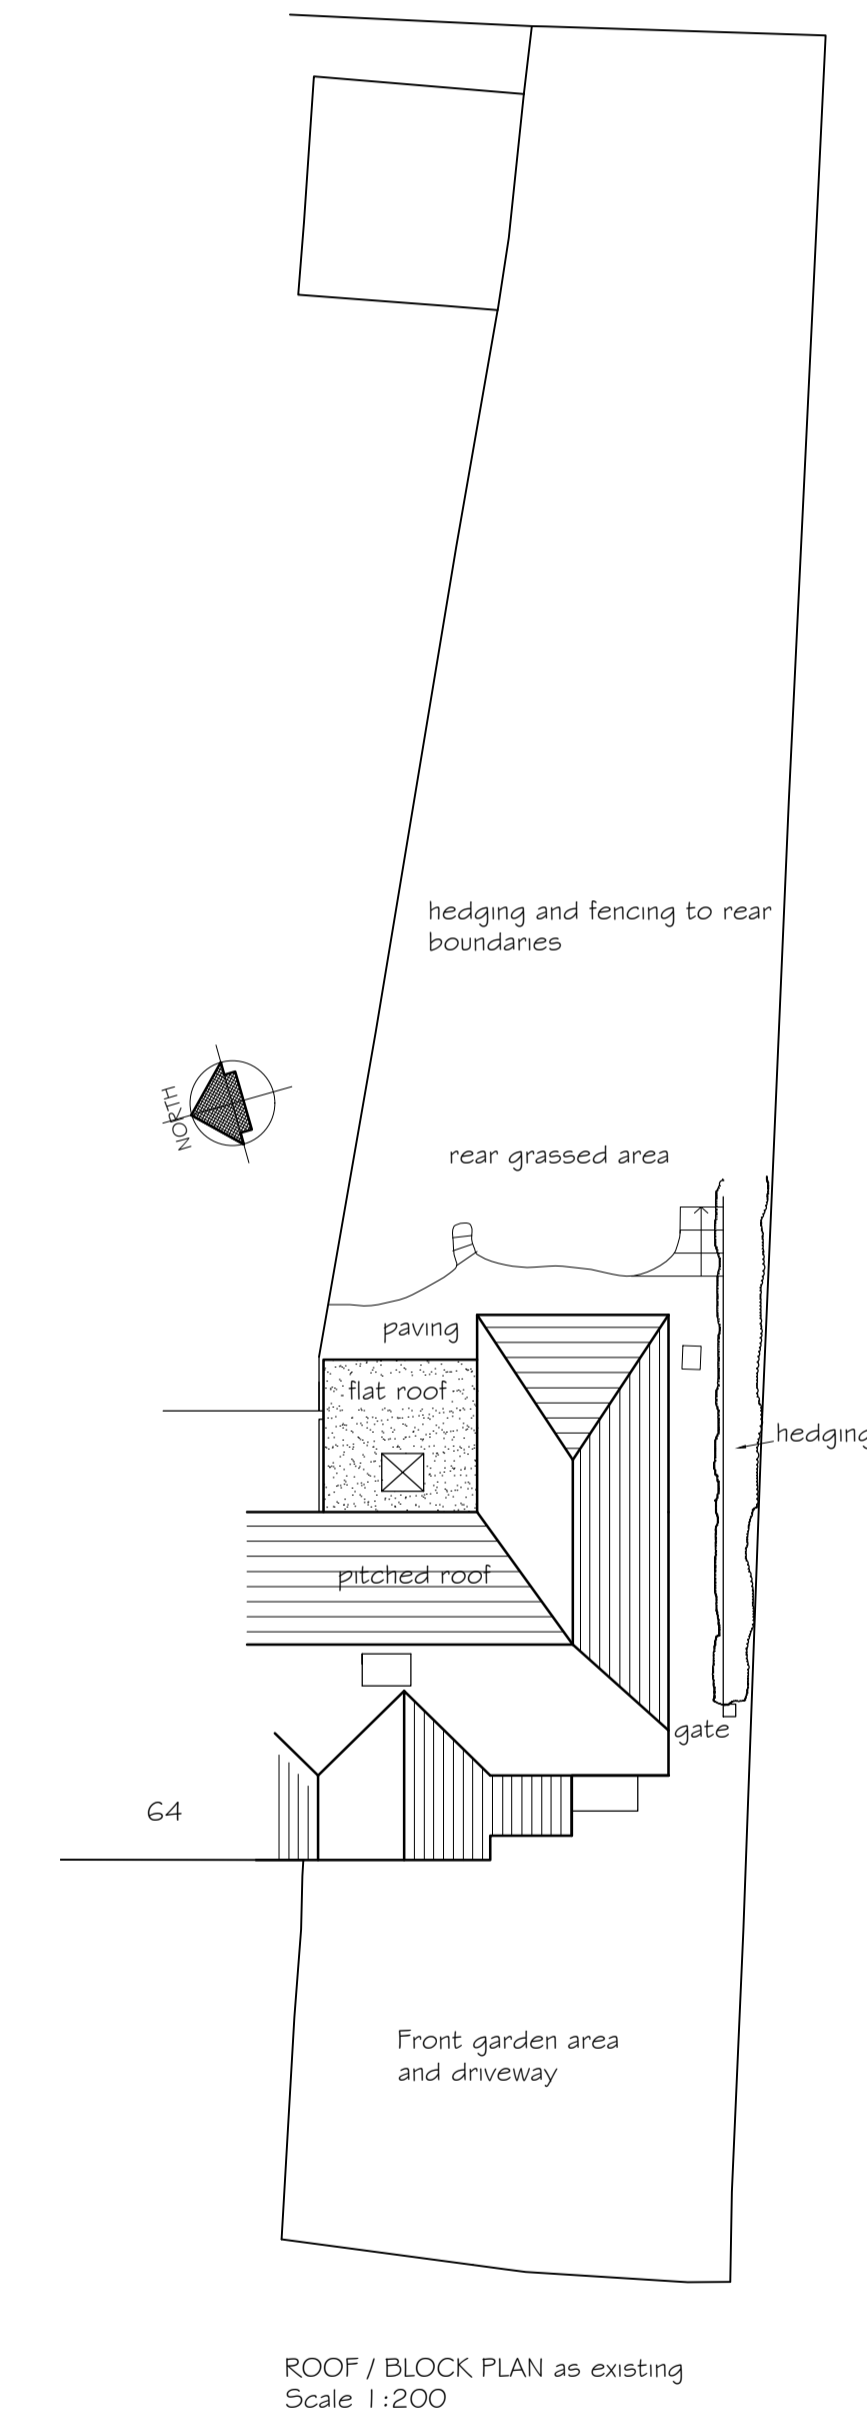

Notes

Do not scale for construction purposes.
Check all dimensions and levels on site before commencing work or preparing any shop drawings and report any discrepancies to avoid abortive work.
This drawing and design are the copyright of the Architects and must not be copied or reproduced either in whole or in part without prior permission from D C Hudson & Partner LLP.
All materials, components and workmanship are to comply with the requirements of the latest relevant British Standard Code of Practice and appropriate manufacturer's recommendations.
All work is to be carried out to the satisfaction of the Local Authority and to comply with the current Building Regulations.
This drawing is to be read in conjunction with the standard specification and preliminary items prepared by D C Hudson and Partner LLP together with the appropriate details.

CDM Regulations 2015

It is assumed the information contained in this drawing will be constructed and carried out by a competent contractor or skilled person, familiar with this type of work and provided they have the skills, knowledge, experience and the organisational capability necessary to carry out those roles, in a way that secures health and safety and CDM compliance.

A	Prepared for Planning Application	19/7/21
Rev.	Amendment	Date

Drawing Title
PROPOSED PLANS AND ELEVATIONS

Project
62 ROSEACRE LANE
BEARSTED
MAIDSTONE
KENT
ME14 4JG

Client
Mr R & Mrs J KELLY

Scale
as noted @ A1

Date
July 2021

D C HUDSON & PARTNER LLP
CHARTERED ARCHITECTS

The Doctors House
Royal British Legion Village
Hall Road
Aylesford
Kent ME20 7QX
Tel: (01622) 791189

E-mail: info@dchudson.co.uk
Web: www.dchudson.co.uk

Drawing Number	2280 / 03	Rev	A
----------------	-----------	-----	---

THIS DRAWING IS COPYRIGHT