


Proposal subject to planning approval.


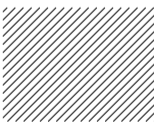

Drawings for planning purposes only, all dimensions to be checked and verified by the contractor prior to work commencing on site.  
 Contractor to ensure all materials are to Local Authority approval and to take into account everything necessary for the proper execution of the works.

No. 87

No. 91A

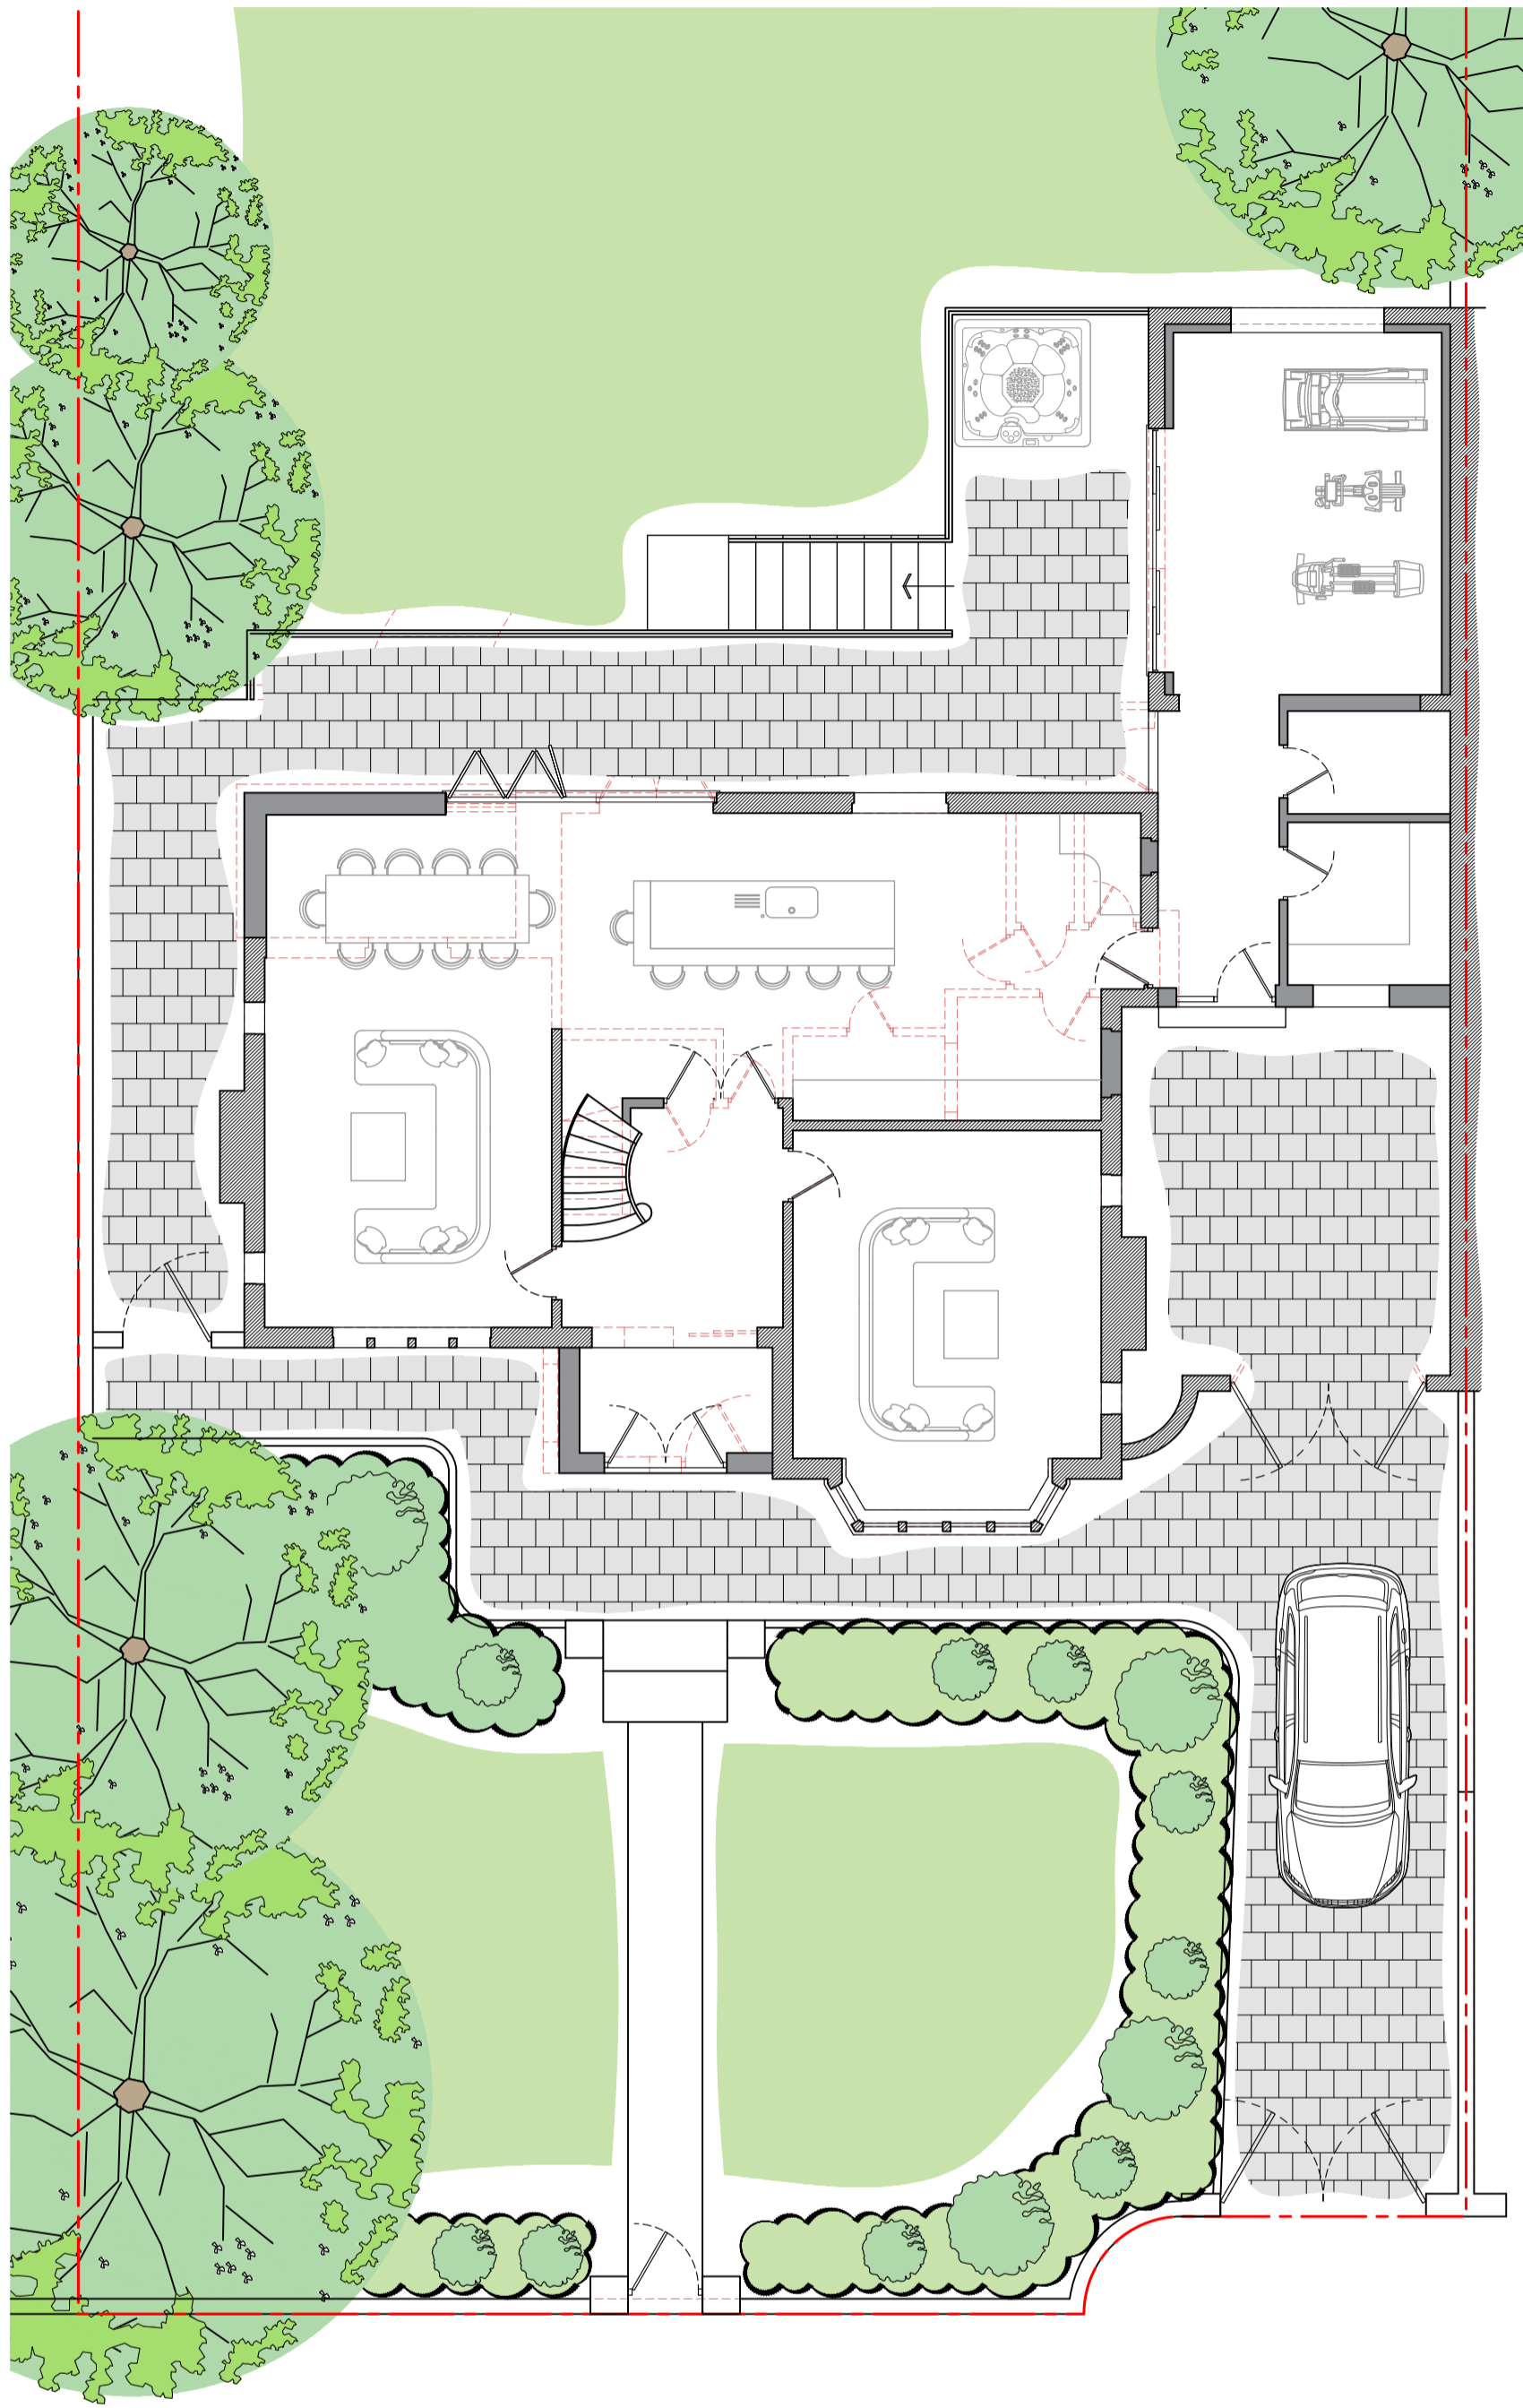

KEY:


-  PROPOSED NEW STRUCTURE
-  EXISTING STRUCTURE TO REMAIN
-  EXISTING STRUCTURE TO BE REMOVED



NORTH PARK DRIVE

PROPOSED SITE PLAN  
1:100

**A** Abbott - Hull Associates

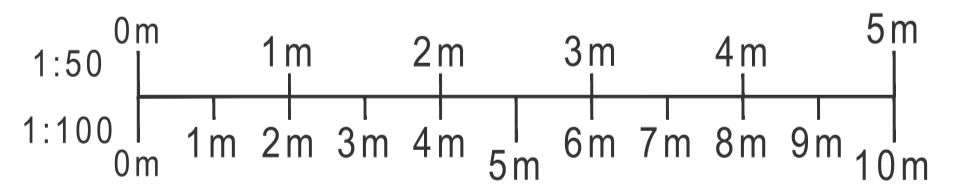

PROJECT  
91 NORTH PARK DRIVE,  
BLACKPOOL,  
FY3 8NH

DRAWING

PROPOSED SITE PLAN

DRAWING NO. 21035_11S	REV. <b>B</b> 03/08/21	DRAWN J. A-H
DATE 30/04/2021	SCALE 1:100	@A2
W abbotthull.co.uk	T 01253 846420	
E info@abbotthull.co.uk	M 07725 005247	