



Proposal subject to planning approval.

Drawings for planning purposes only, all dimensions to be checked and verified by the contractor prior to work commencing on site.
Contractor to ensure all materials are to Local Authority approval and to take into account everything necessary for the proper execution of the works.

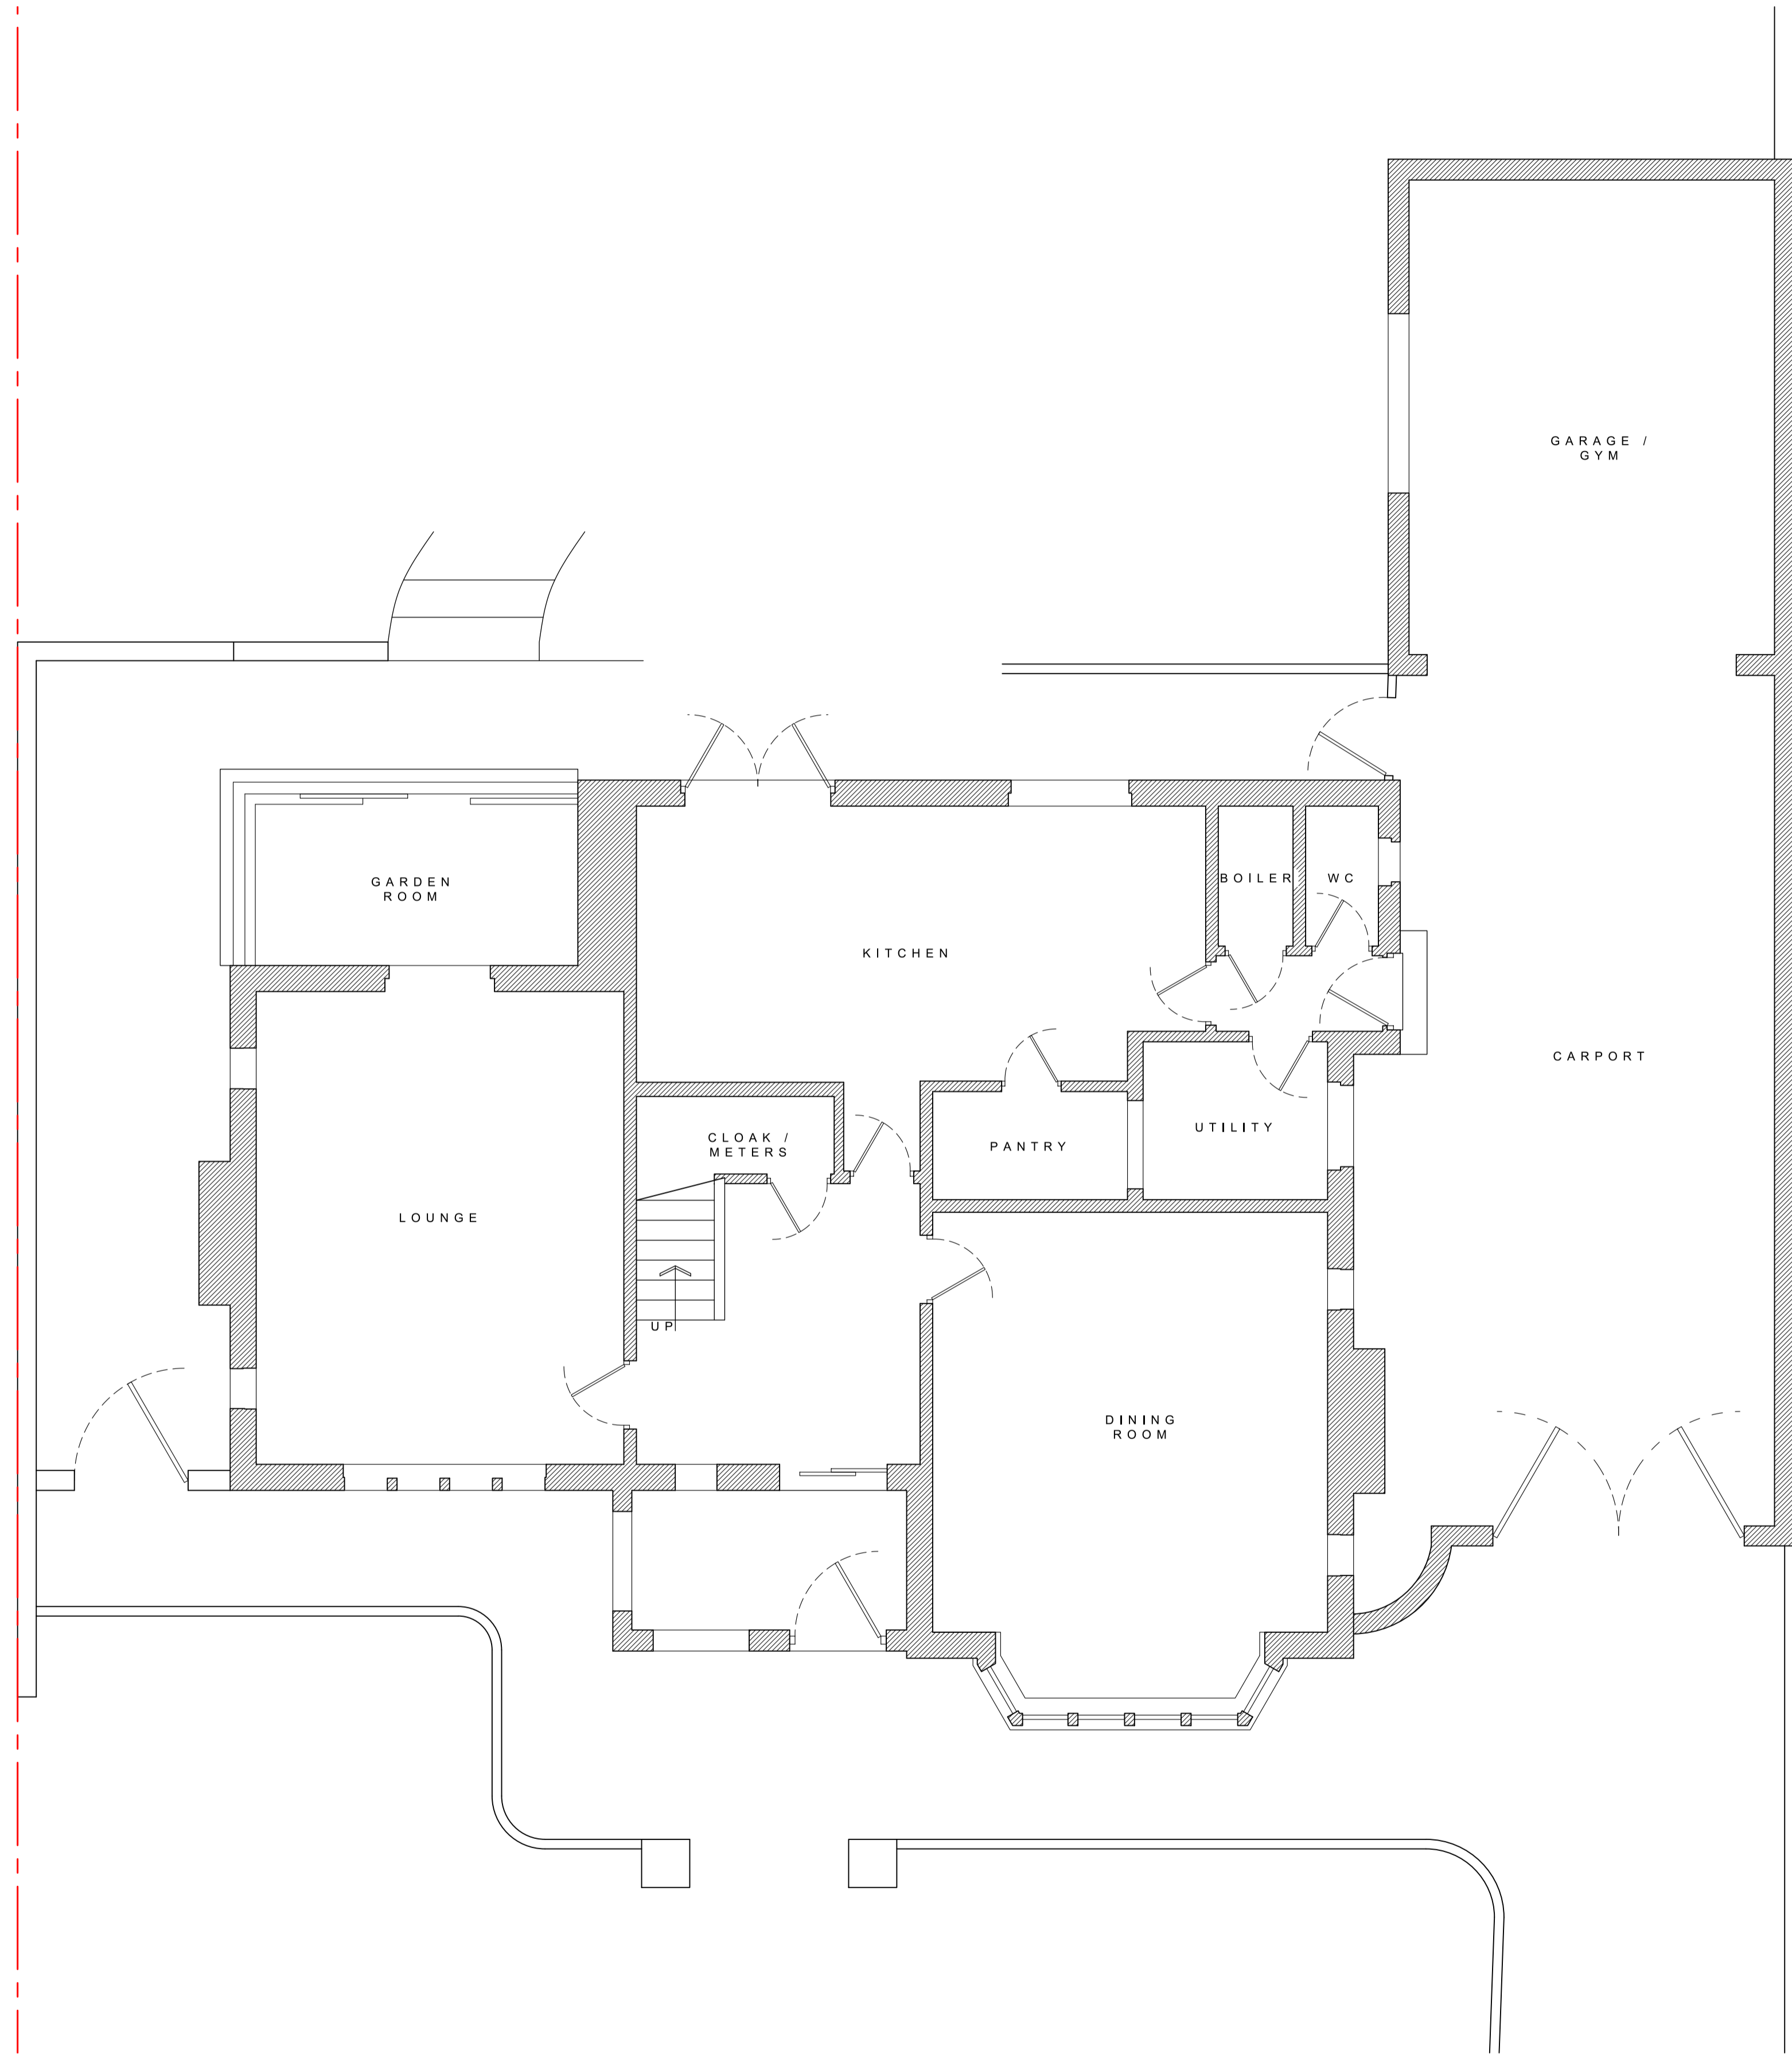

EXISTING GROUND-FLOOR PLAN
1:50

A Abbott - Hull
Associates

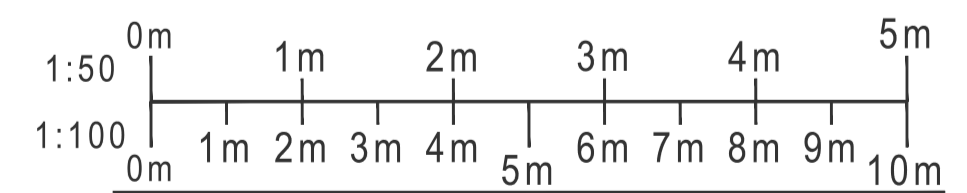

PROJECT
91 NORTH PARK DRIVE,
BLACKPOOL,
FY3 8NH

DRAWING

EXISTING GROUND-FLOOR PLAN

DRAWING NO.	REV.	DRAWN
21035_100	-	J. A-H
DATE	SCALE	@ A1
30/04/2021	1:50	
W abbotthull.co.uk	T 01253 846420	
E info@abbotthull.co.uk	M 07725 005247	