


Proposal subject to planning approval.

Drawings for planning purposes only, all dimensions to be checked and verified by the contractor prior to work commencing on site.  
Contractor to ensure all materials are to Local Authority approval and to take into account everything necessary for the proper execution of the works.

No. 87


No. 91A

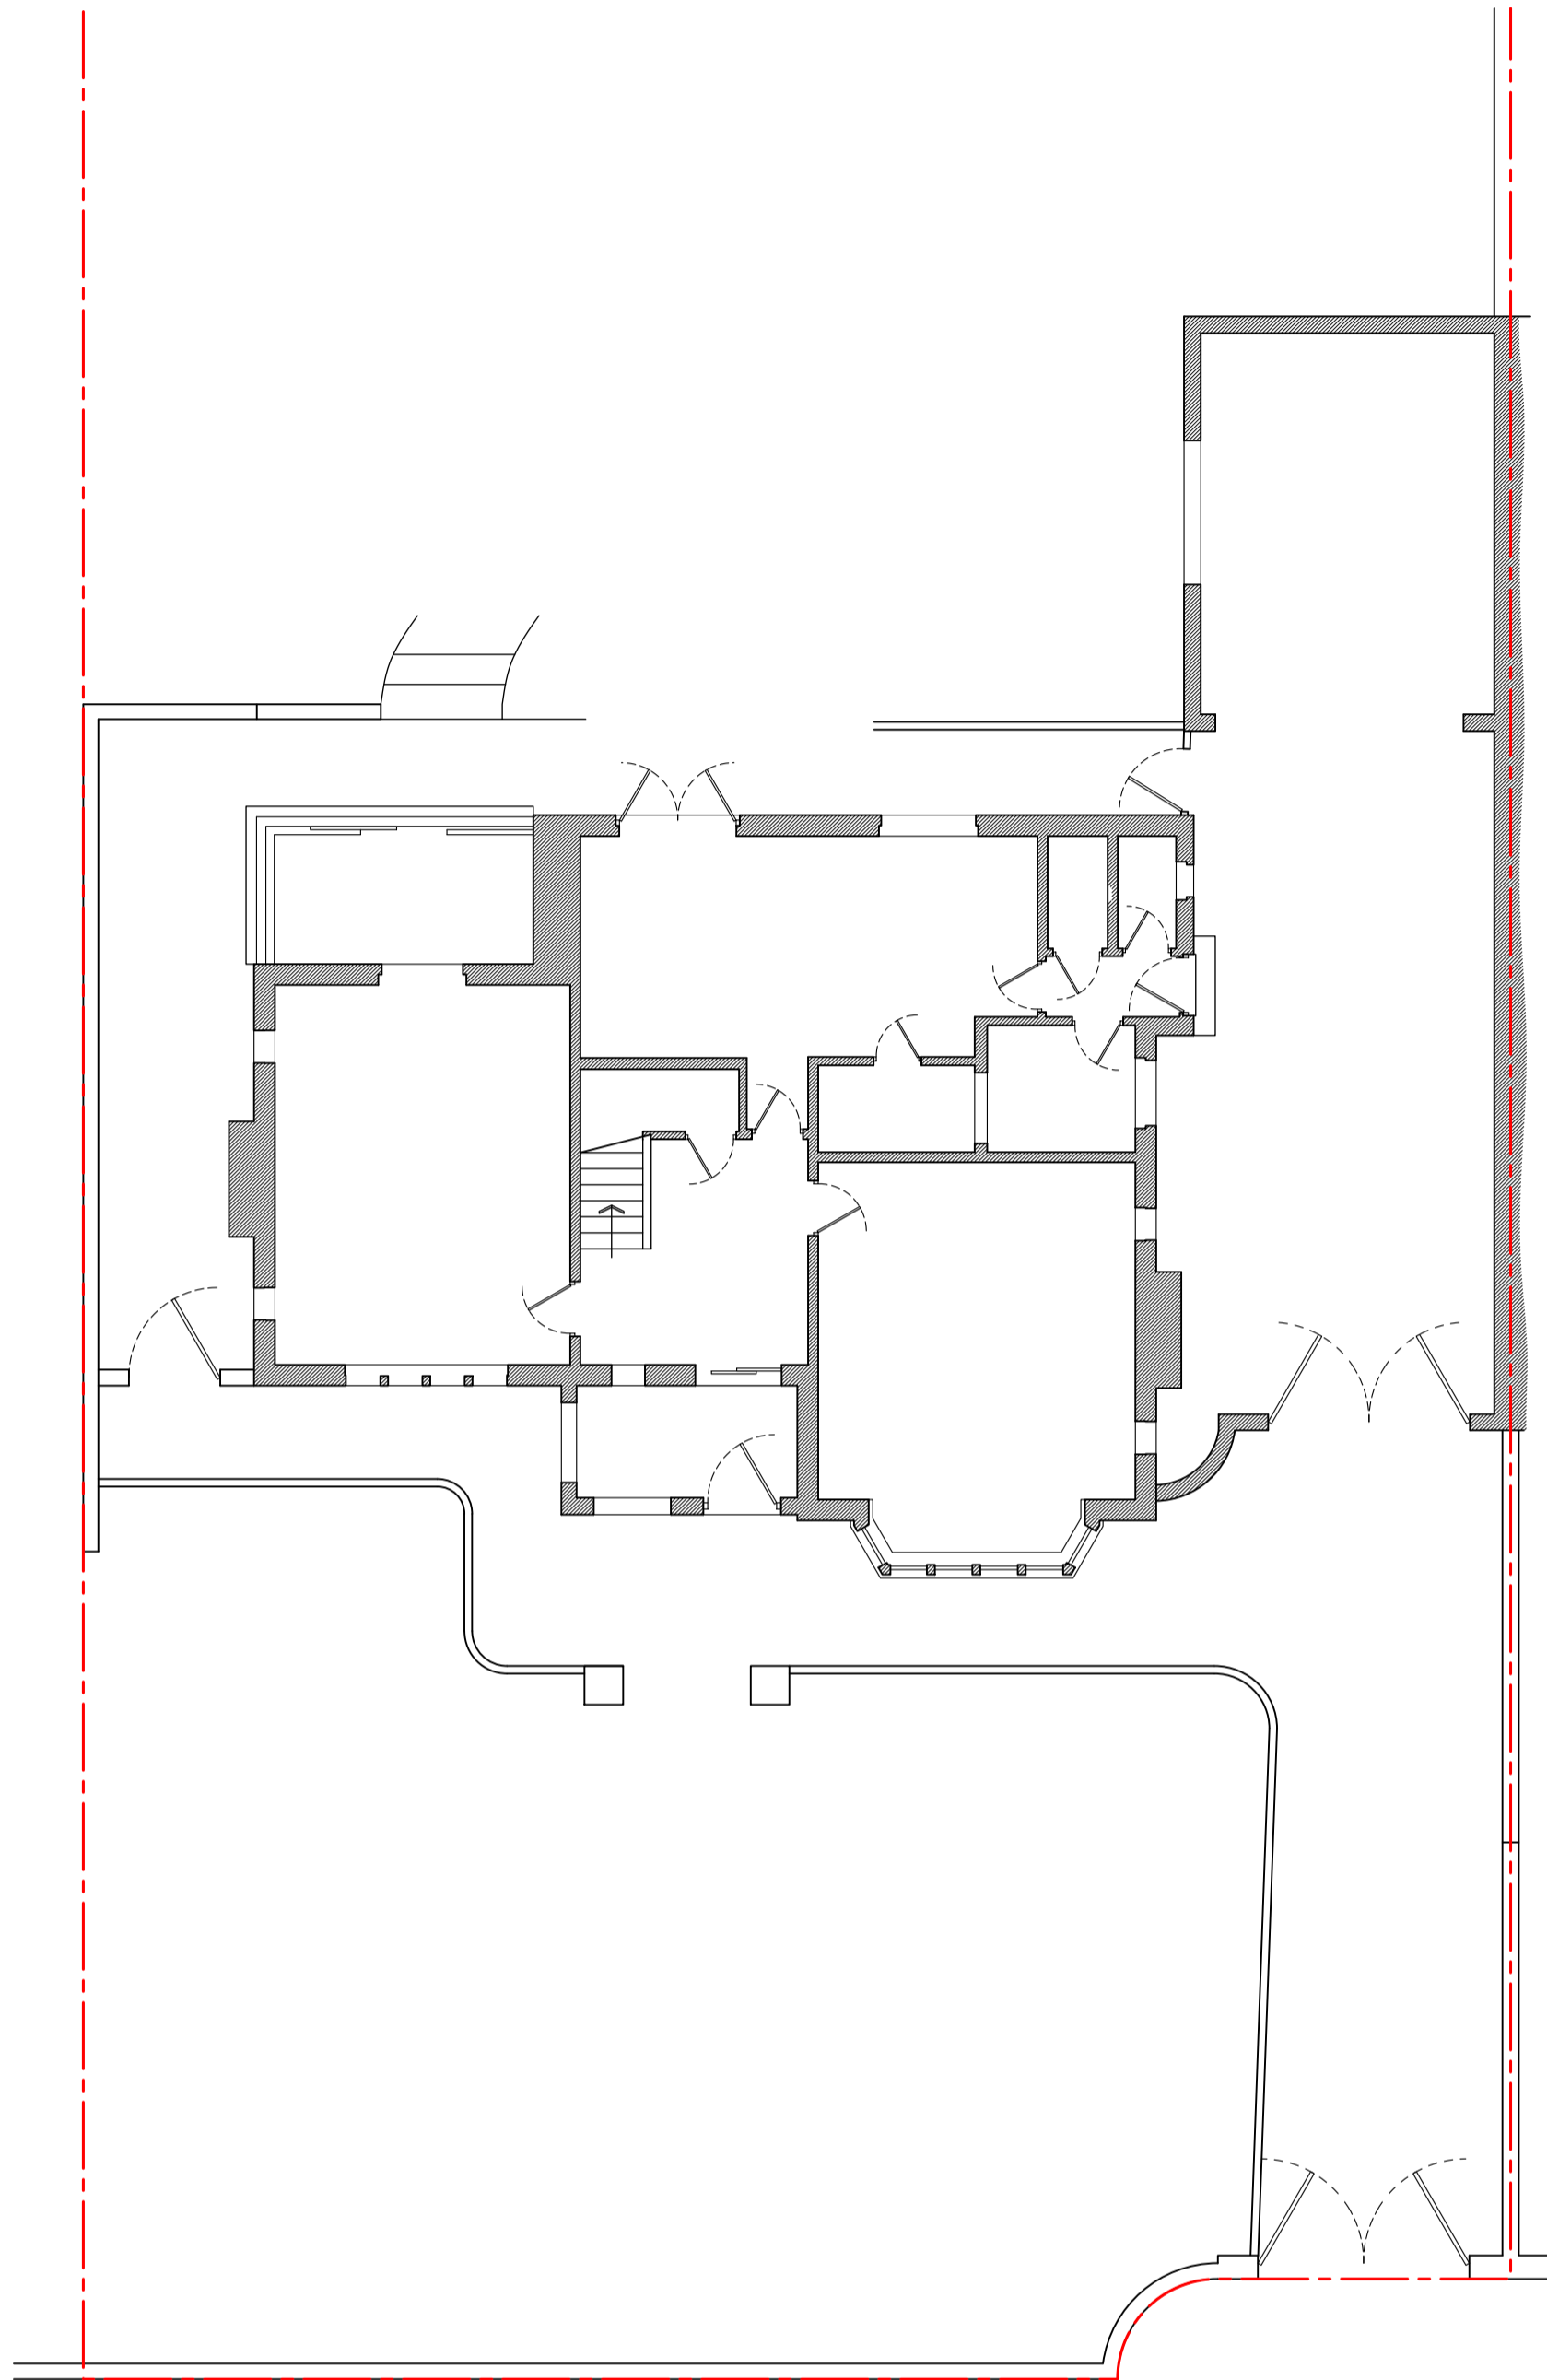

NORTH PARK DRIVE

EXISTING SITE PLAN  
1:100

**A** Abbott - Hull  
Associates

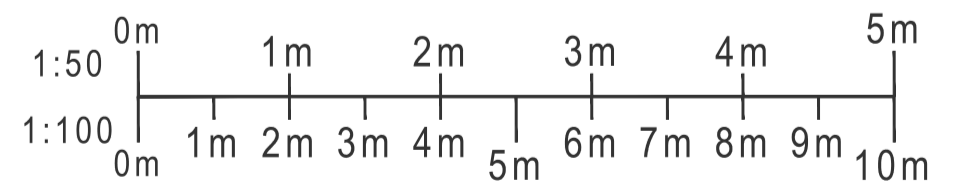

PROJECT  
91 NORTH PARK DRIVE,  
BLACKPOOL,  
FY3 8NH

DRAWING

EXISTING SITE PLAN

DRAWING NO.	REV.	DRAWN
21035_10S	-	J. A-H
DATE	SCALE	@A2
30/04/2021	1:100	@A2
W abbotthull.co.uk	T 01253 846420	
E info@abbotthull.co.uk	M 07725 005247	