


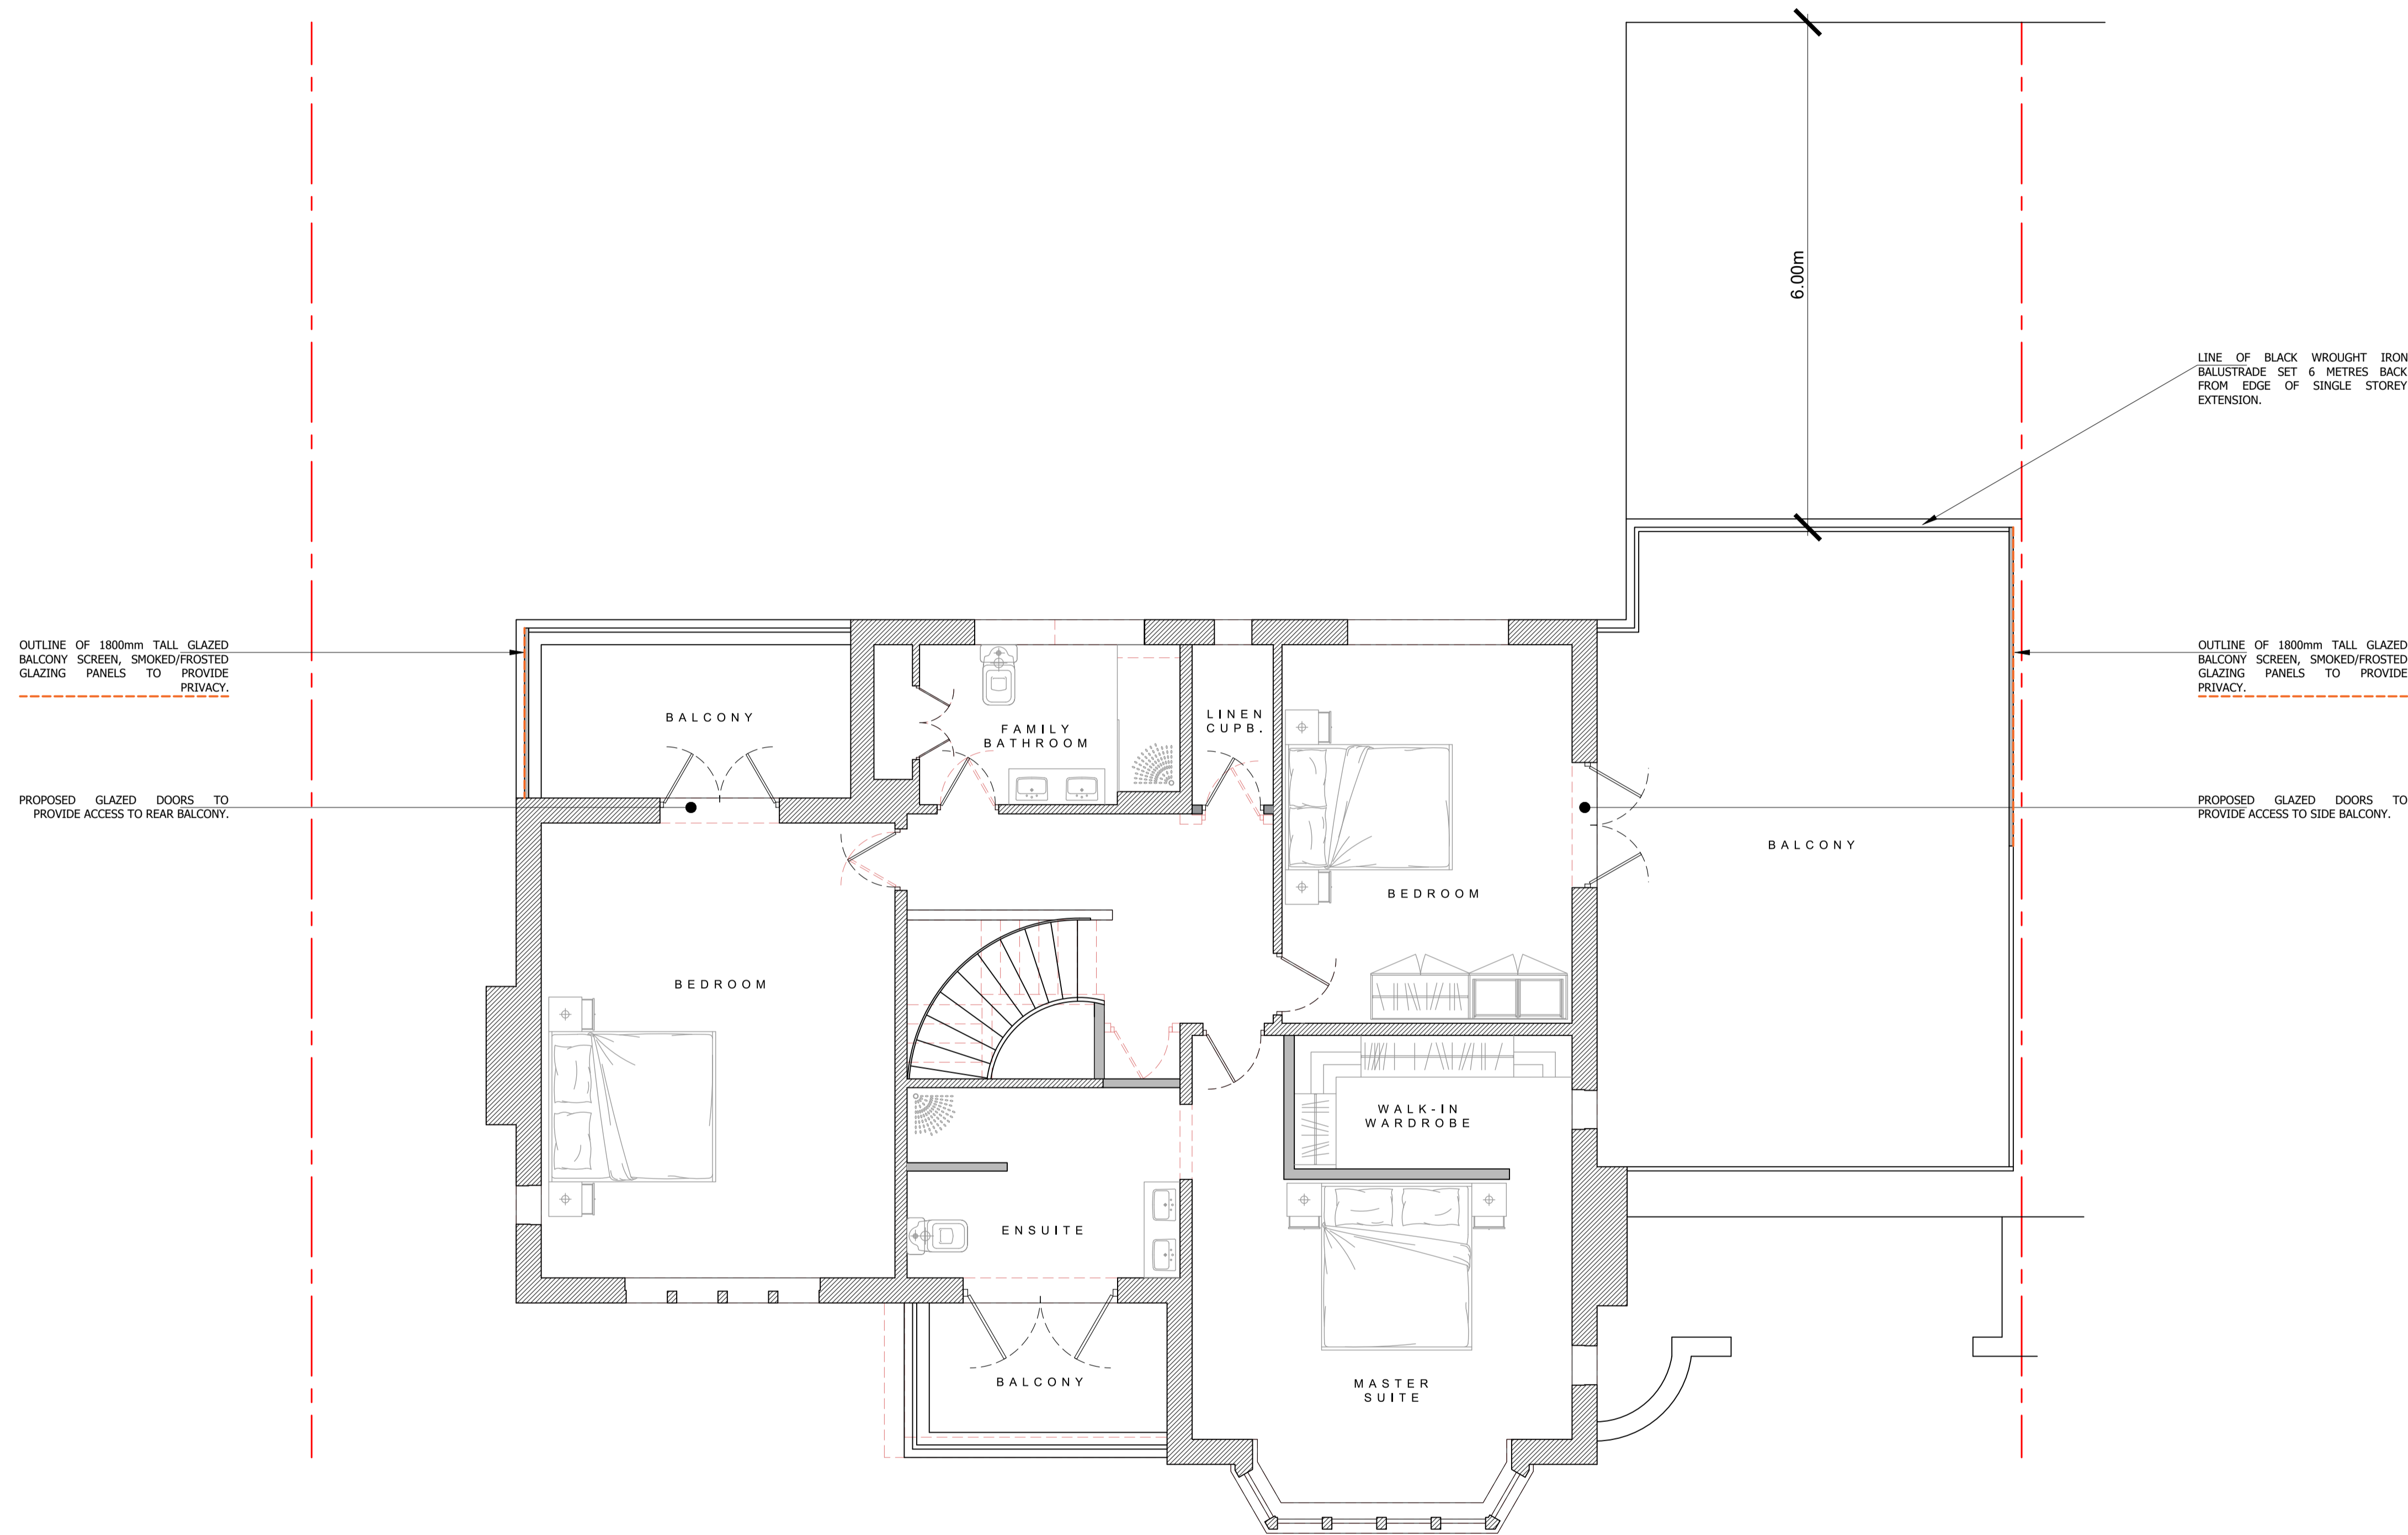


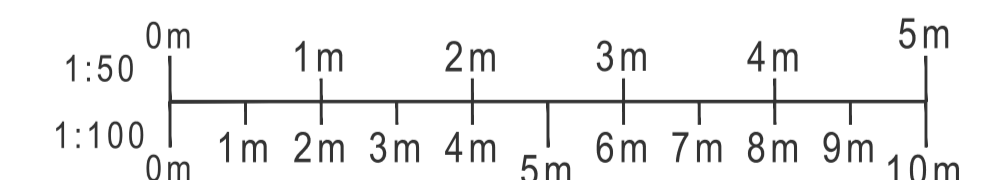
Proposal subject to planning approval.

Drawings for planning purposes only, all dimensions to be checked and verified by the contractor prior to work commencing on site. Contractor to ensure all materials are to Local Authority approval and to take into account everything necessary for the proper execution of the works.



KEY:

-  PROPOSED NEW STRUCTURE
-  EXISTING STRUCTURE TO REMAIN
-  EXISTING STRUCTURE TO BE REMOVED



PROJECT  
91 NORTH PARK DRIVE,  
BLACKPOOL,  
FY3 8NH

DRAWING  
PROPOSED FIRST-FLOOR PLAN

|                          |                    |                 |
|--------------------------|--------------------|-----------------|
| DRAWING NO.<br>21035_111 | REV. C<br>28/08/21 | DRAWN<br>J. A-H |
| DATE<br>30/04/2021       | SCALE<br>1:50      | @ A1            |
| W abbotthull.co.uk       | T 01253 846420     |                 |
| E info@abbotthull.co.uk  | M 07725 005247     |                 |

PROPOSED FIRST-FLOOR PLAN  
1:50