



**E** :: EXISTING FRONT ELEVATION - MAIN DWELLING  
2 scale: 1"=50'

**E** :: EXISTING FRONT ELEVATION - OUTBUILDING  
2 scale: 1"=100'

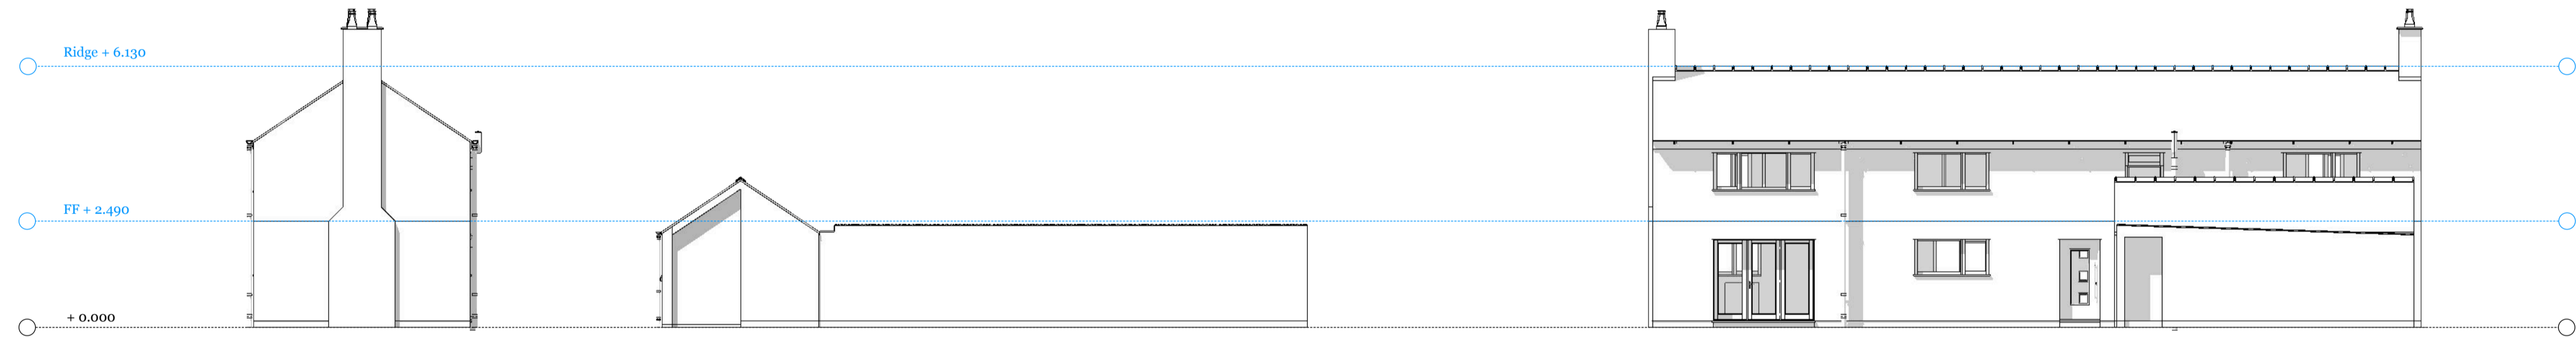

**E** :: EXISTING RIGHT ELEVATION  
1 scale: 1"=100'

**E** :: EXISTING REAR ELEVATION  
4 scale: 1"=100'

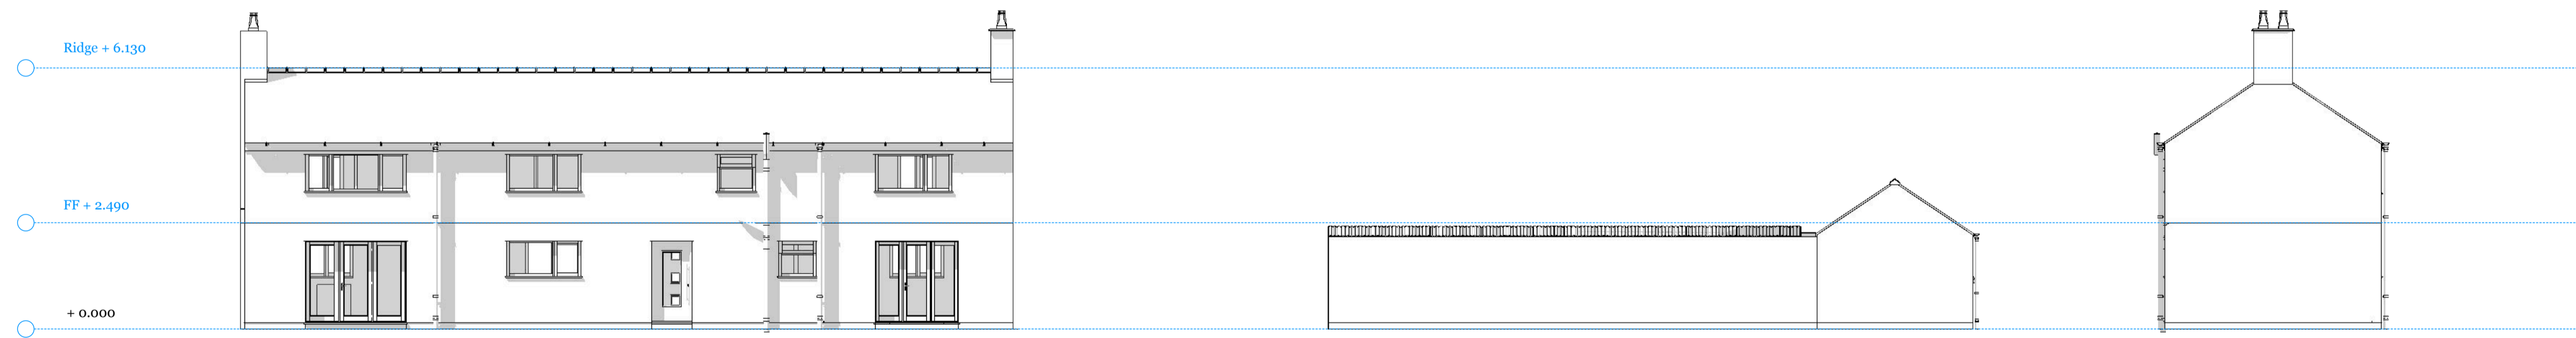

**E** :: EXISTING REAR ELEVATION - MAIN DWELLING  
4 scale: 1"=100'

**E** :: EXISTING LEFT ELEVATION  
3 scale: 1"=100'



Copyright: All rights reserved. This drawing must not be reproduced without permission from Hunter Haus. Do not scale off this drawing. All dimensions are to be vector / site contractor. Any discrepancies to be reported to Hunter Haus.

REVISIONS	
NO	DATE
1	---
2	---
3	---
4	---
5	---

**P:** 01704 232068  
**E:** design@hunterhaus.co.uk  
**W:** www.hunterhaus.co.uk  
**F:** @hunterhaus

**Design Studio**  
15 Plover Close  
West Lanes  
PR9 8RU

**HUNTER HAUS**  
Planning & Design

EXISTING ELEVATIONS  
REF 21-001  
1 CHAPEL LANE COTTAGE, NETHERTON