




FLOOR PLAN

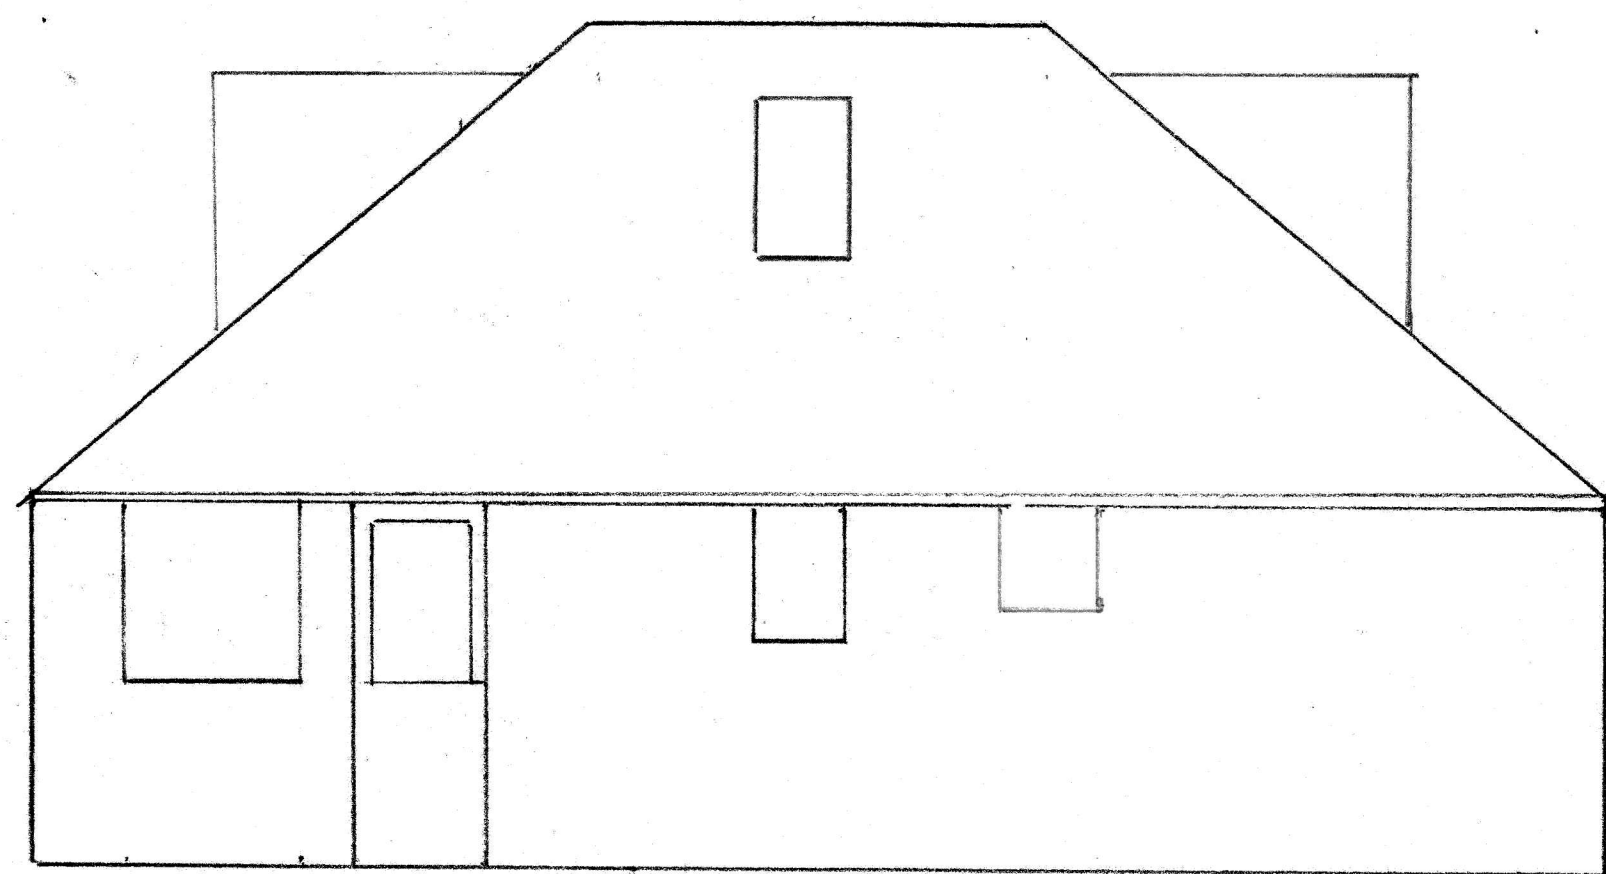


SIDE ELEVATION

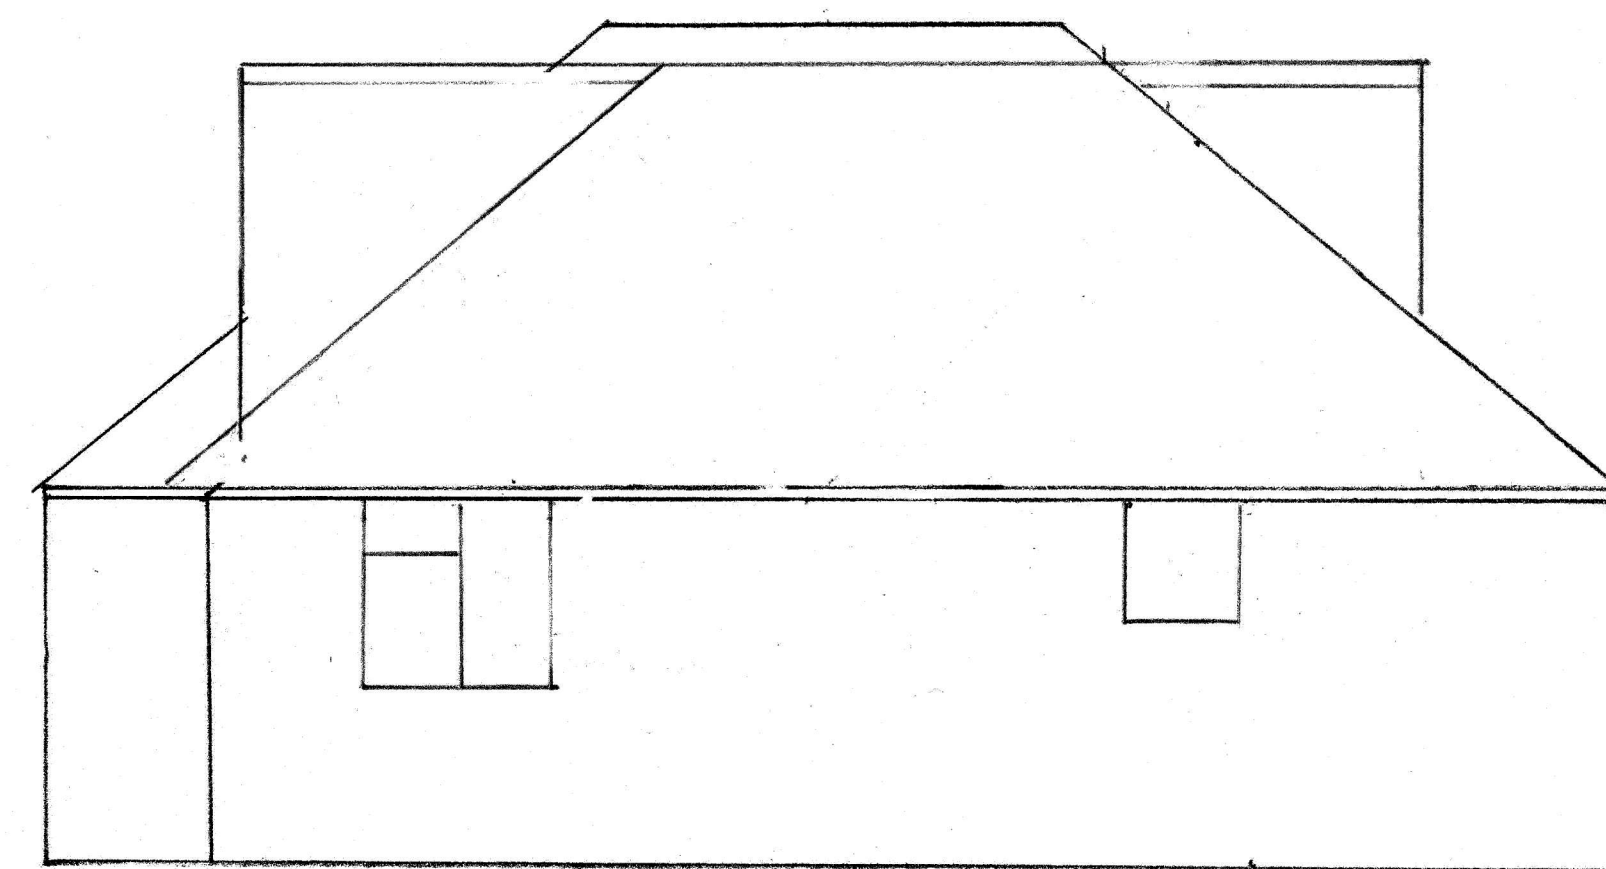


SIDE ELEVATION

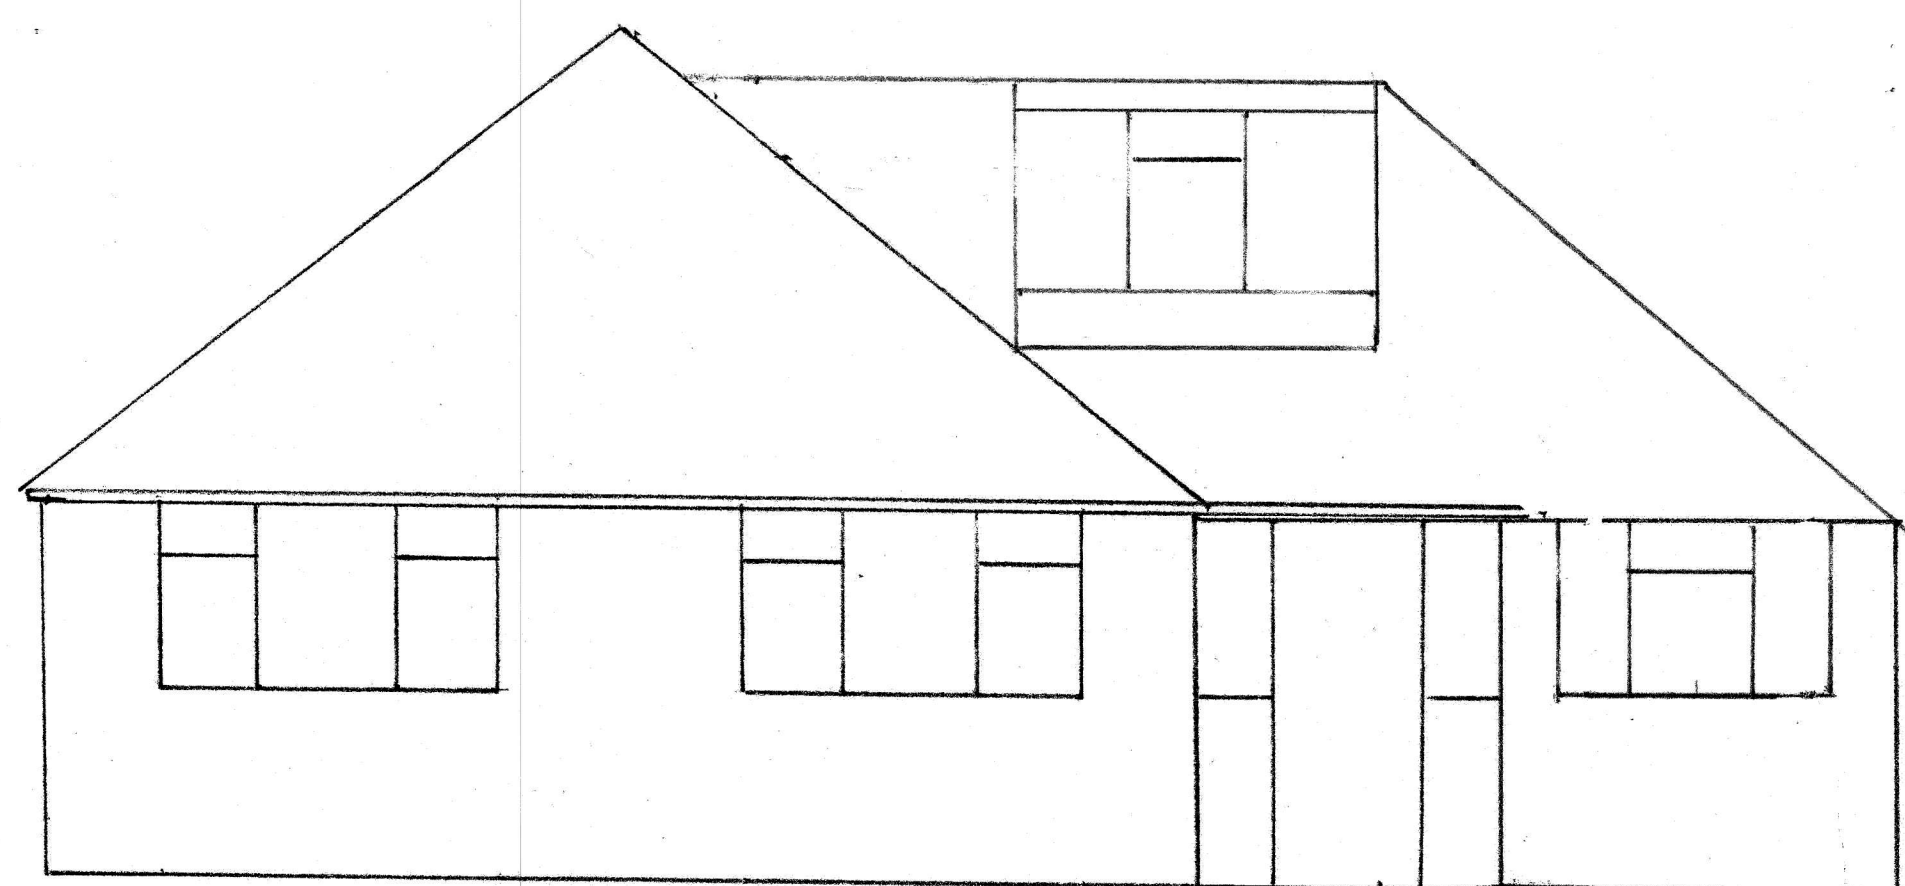

FRONT ELEVATION

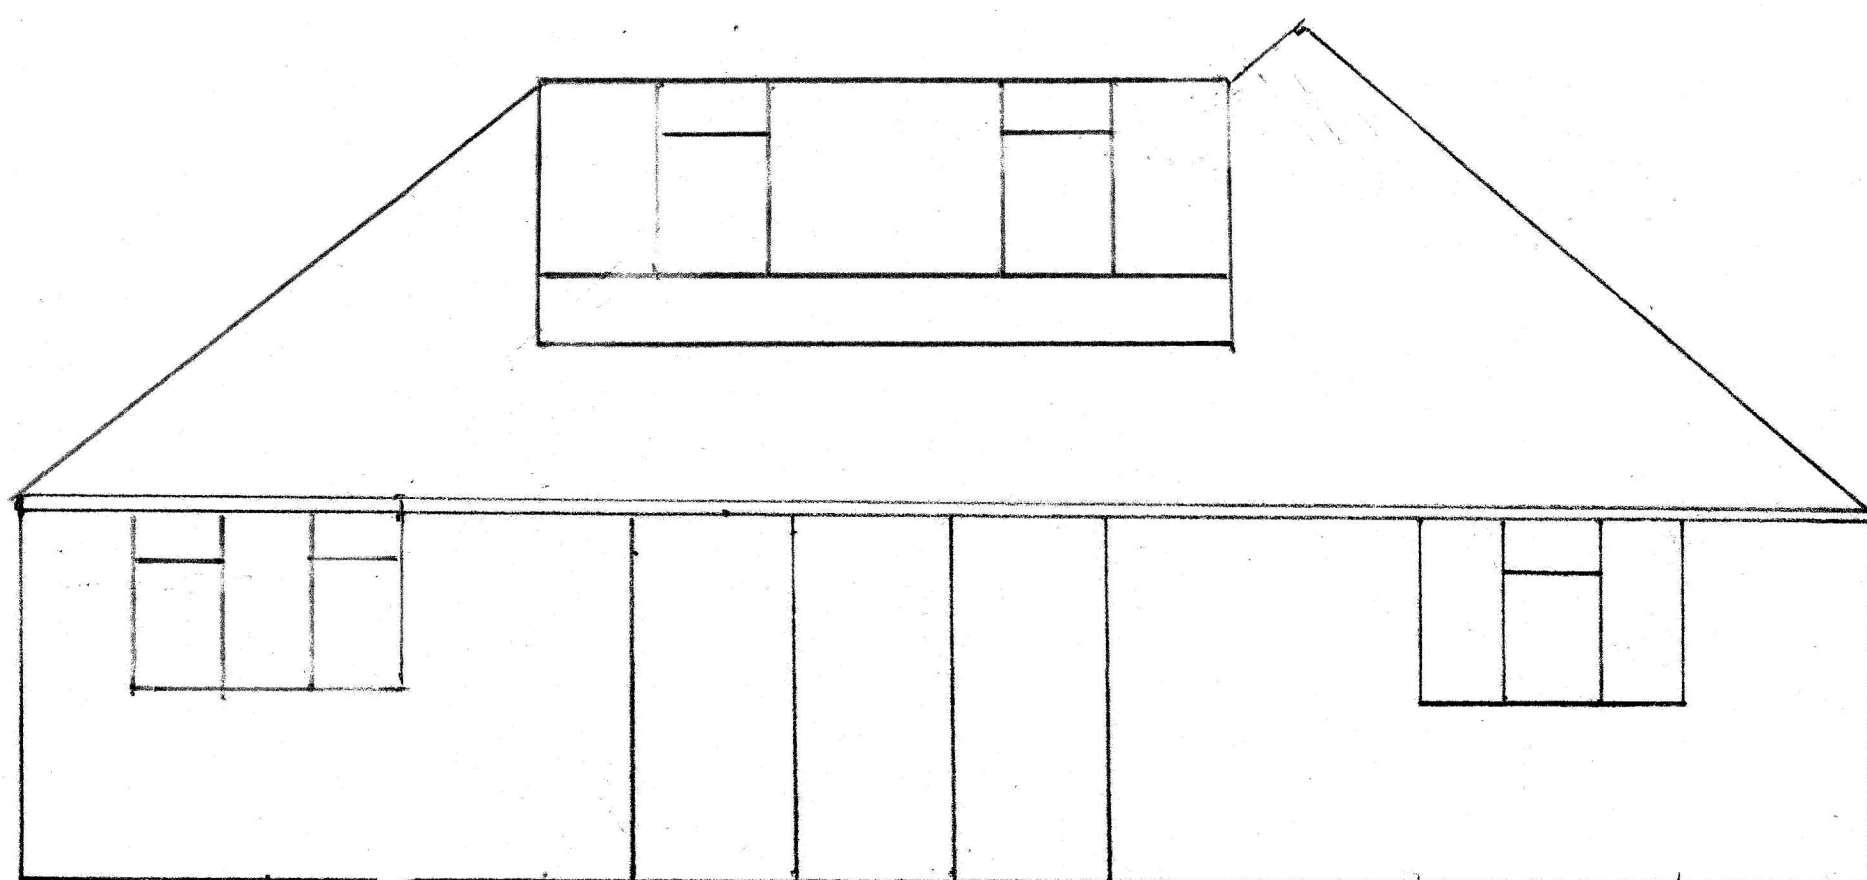

REAR ELEVATION

 

10 ELMFIELD CLOSE
WEALD SEVENDOKS
KENT
TN11 6PP

MRS G DYMOKE

11-08-2021

DRAWN BY
JON ELBRA

SCALE 1:50

PROPOSED FLOOR PLAN
AND ELEVATIONS / 2

JONELBRA@SKY.COM
07710 984730