




FLOOR PLAN

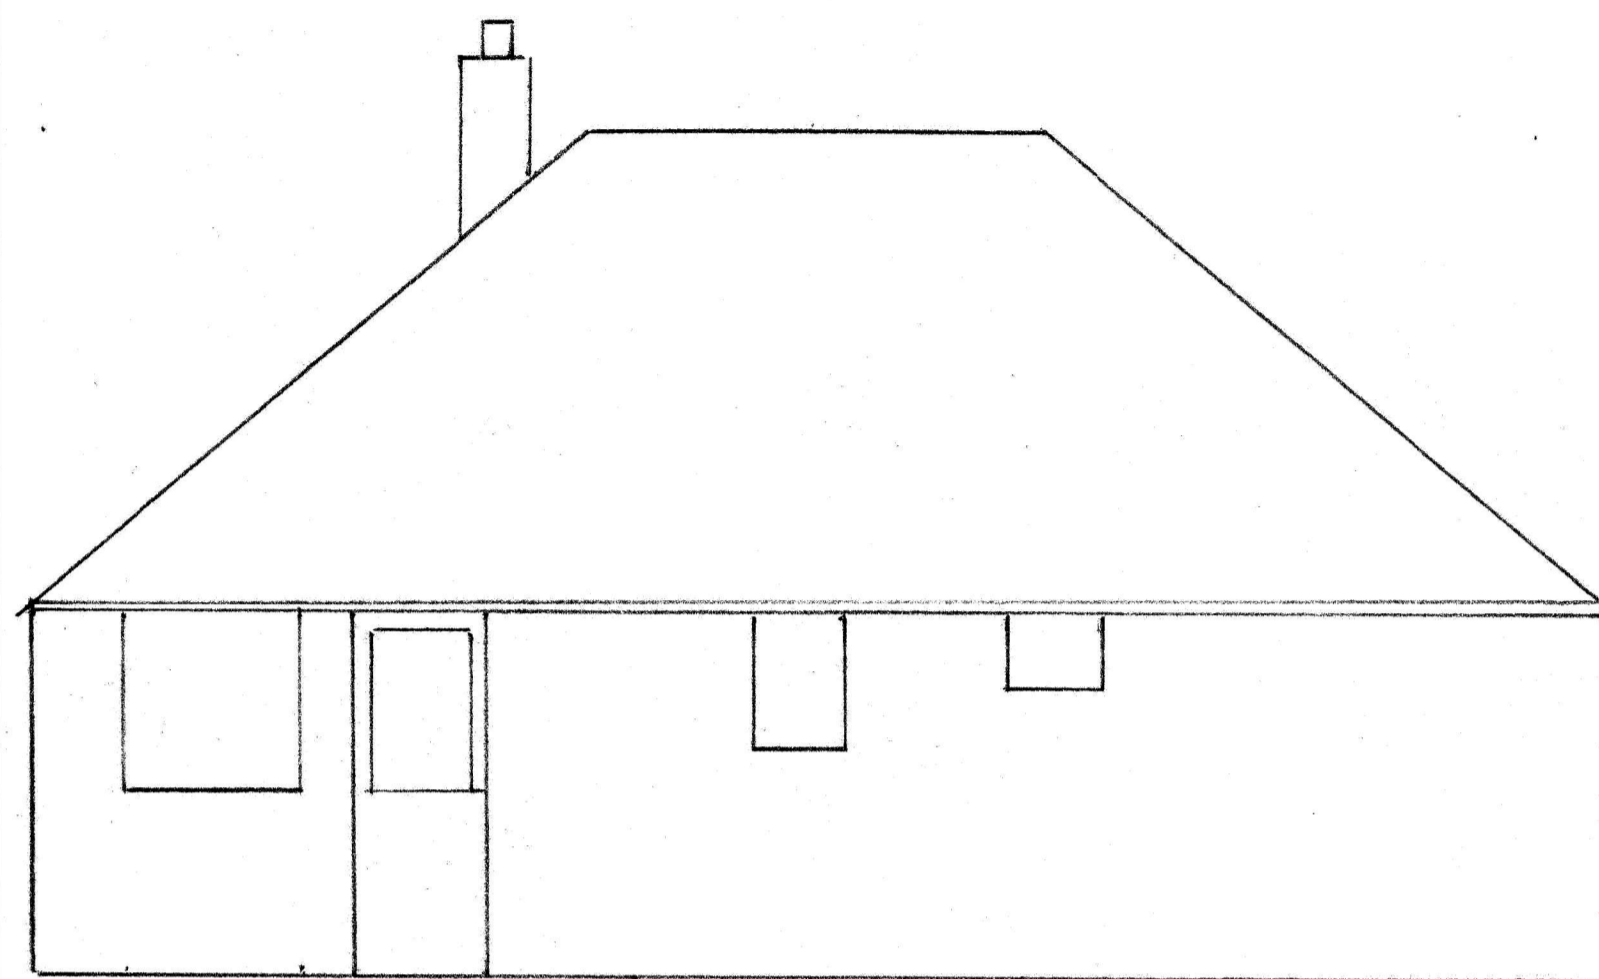


SIDE ELEVATION

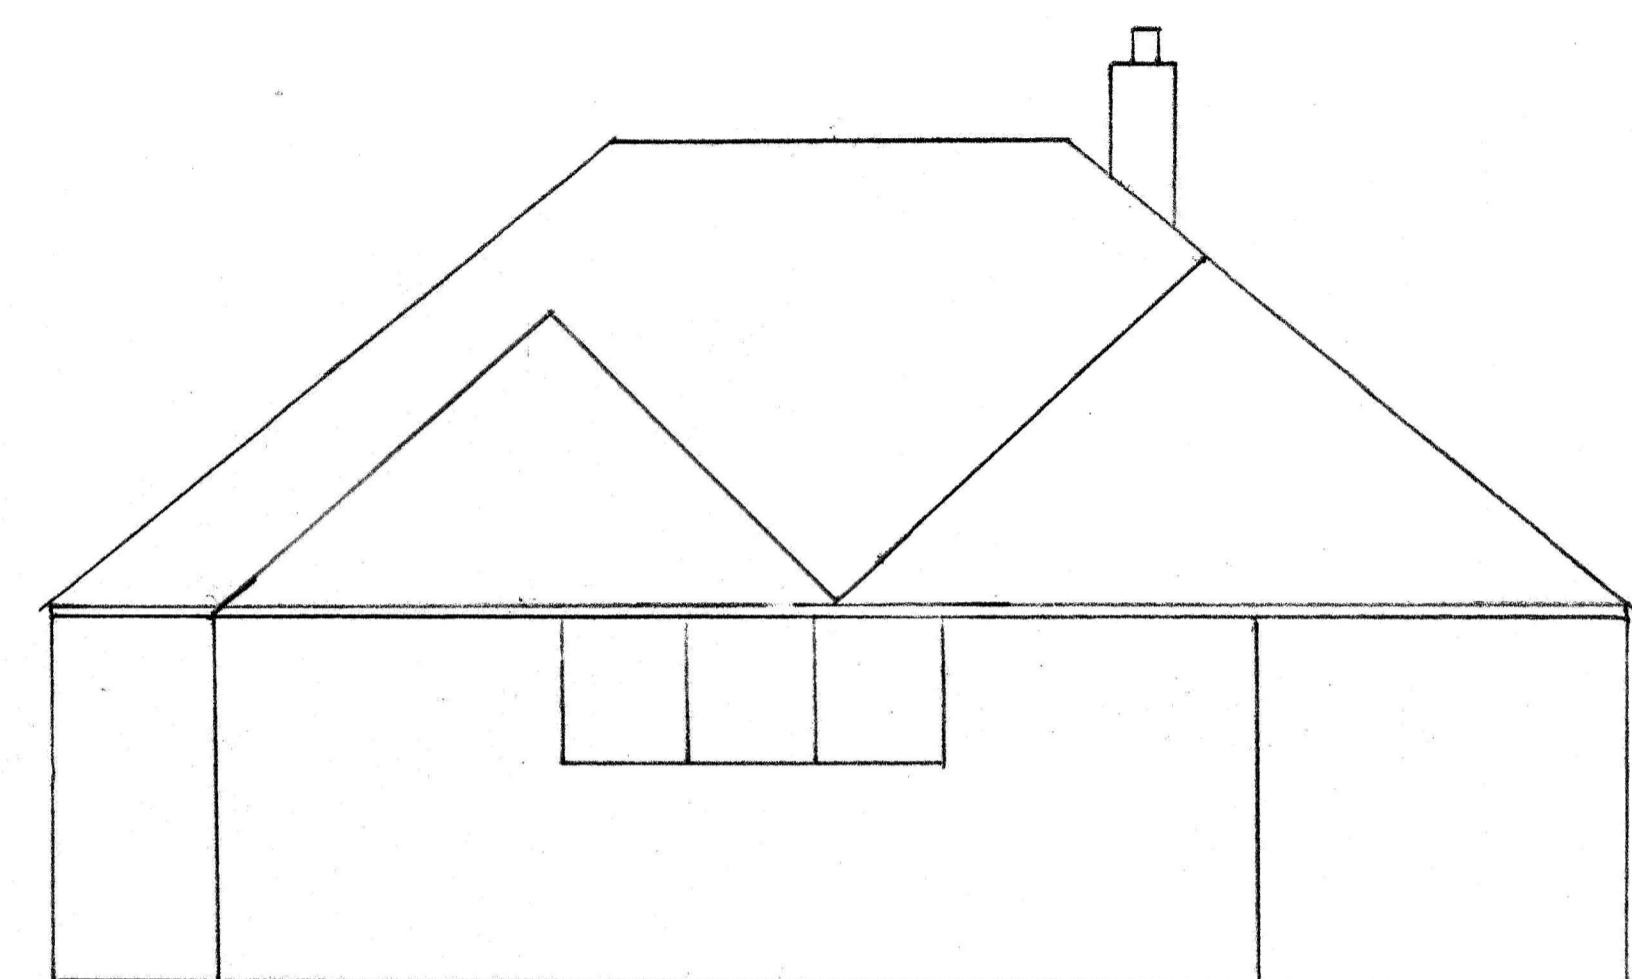


SIDE ELEVATION

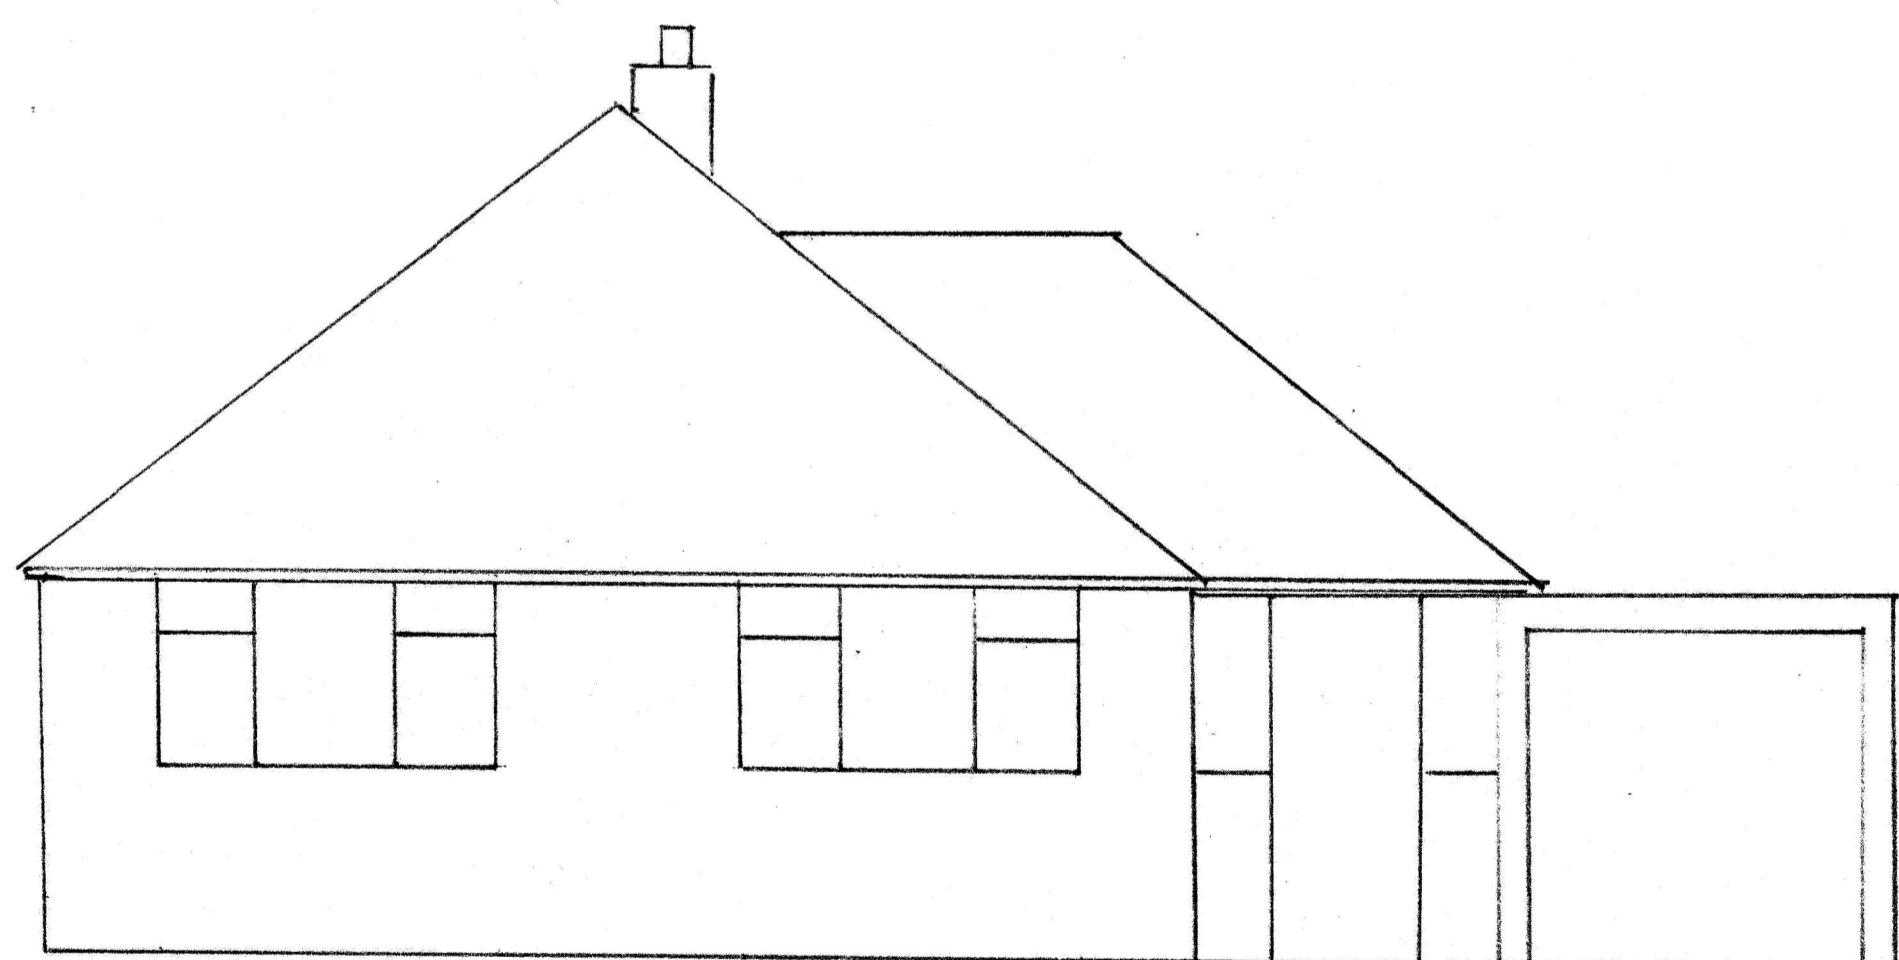

FRONT ELEVATION

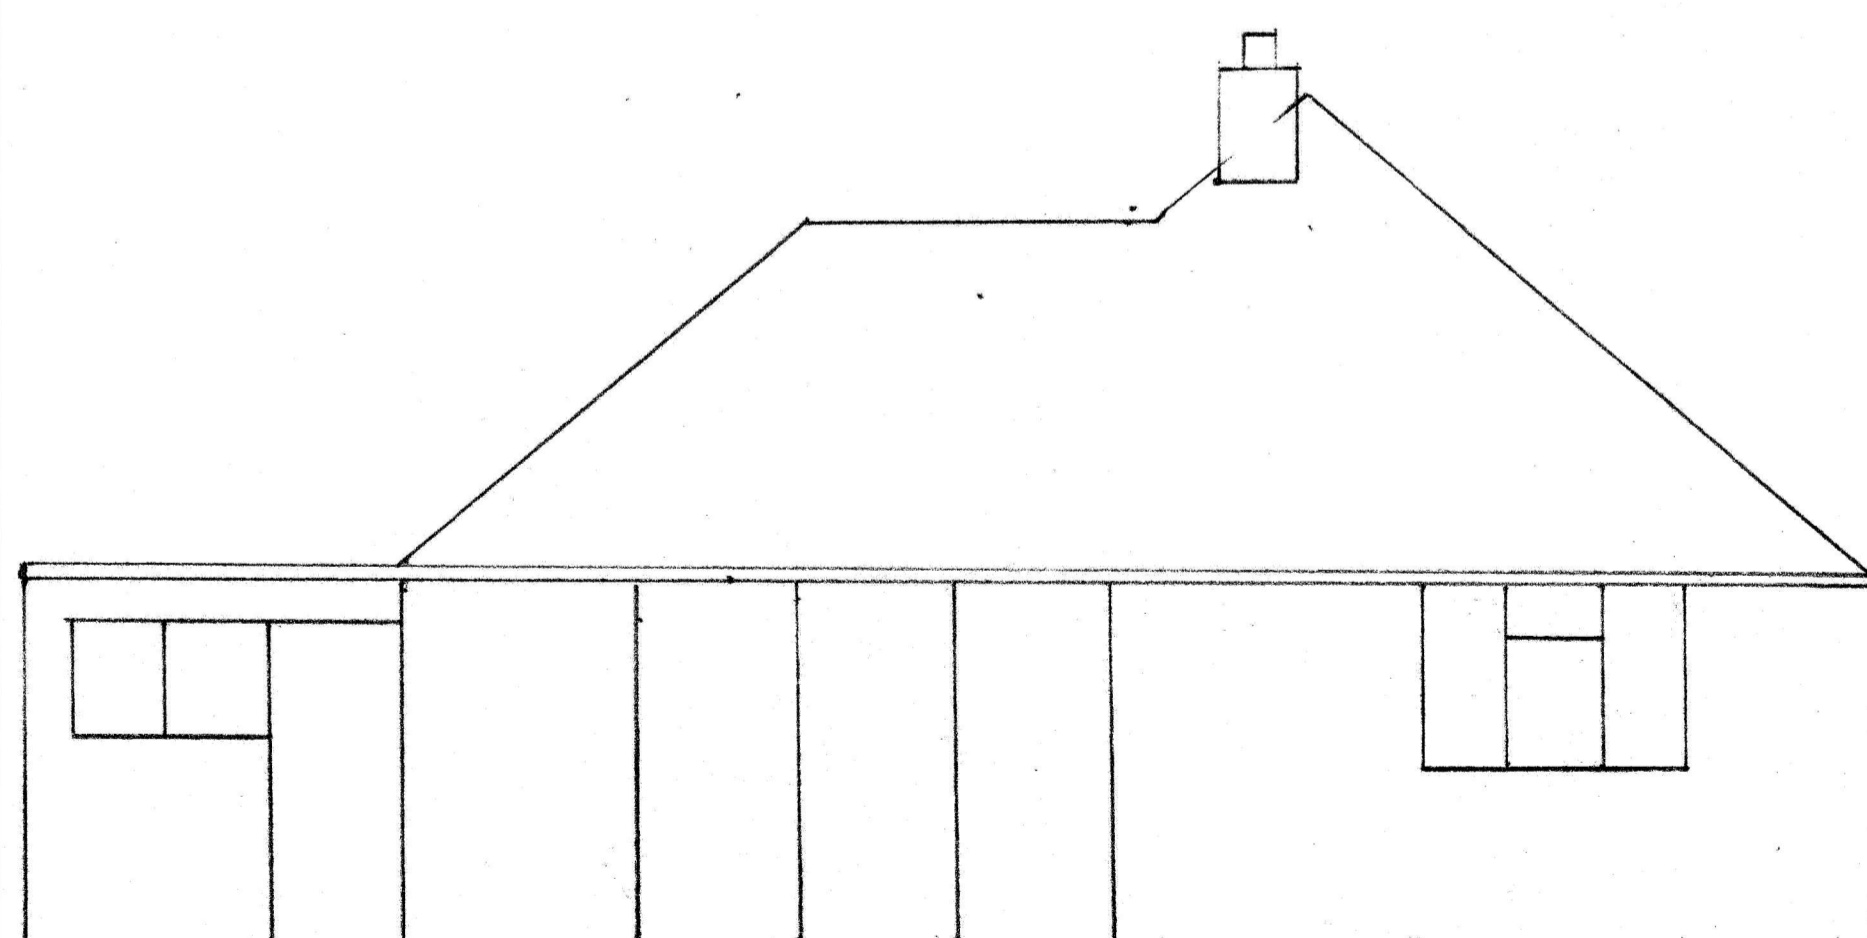

REAR ELEVATION

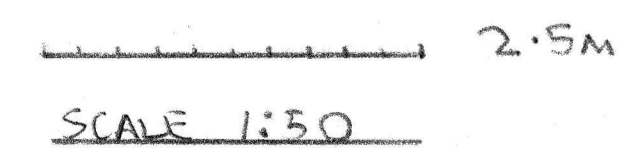

10 ELMFIELD CLOSE WEALD SEVENDARS KENT TN14 6PP
MRS G DYMORE
11-08-2021
DRAWN BY JON ELBRA
SCALE 1:50
EXISTING FLOOR PLAN AND ELEVATIONS 1/2