

Rev B: 07.09.21 - Amended to clients comments.

Status:

Planning



Medusa Design Ltd

Architectural Designers
Eagle House, Sudbury Road, Great Wheltenham,
Bury St Edmunds, Suffolk, IP30 0UN
Tel: 01787 883339
E-Mail: info@medusadesign.co.uk
Web site: www.medusadesign.co.uk

Client:
Mr Pollard
The Green, Ashbocking,
Ipswich, Suffolk, IP6 9JX

Project:
Proposed Wall



Drawing Details:
**Existing & Proposed Elevations, Street View
Wall Detail, Site Plan and Location Plan**

Date: Aug 2021
Scale/s: As Shown @ A1
Drawn: STC



Number: 1958/21/01
Rev: B



Existing Street View
Scale: 1:100

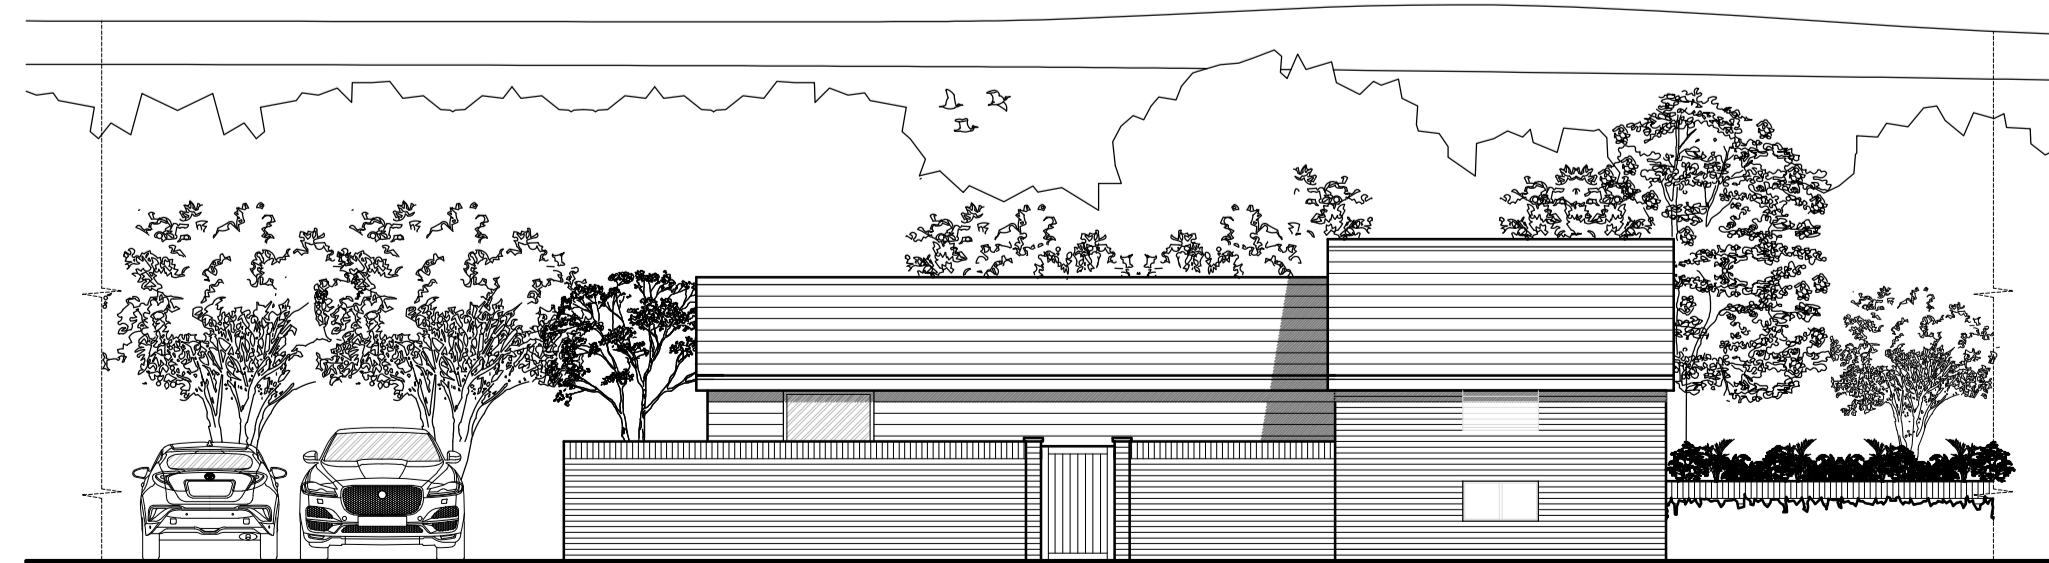 

Proposed Street View
Scale: 1:100

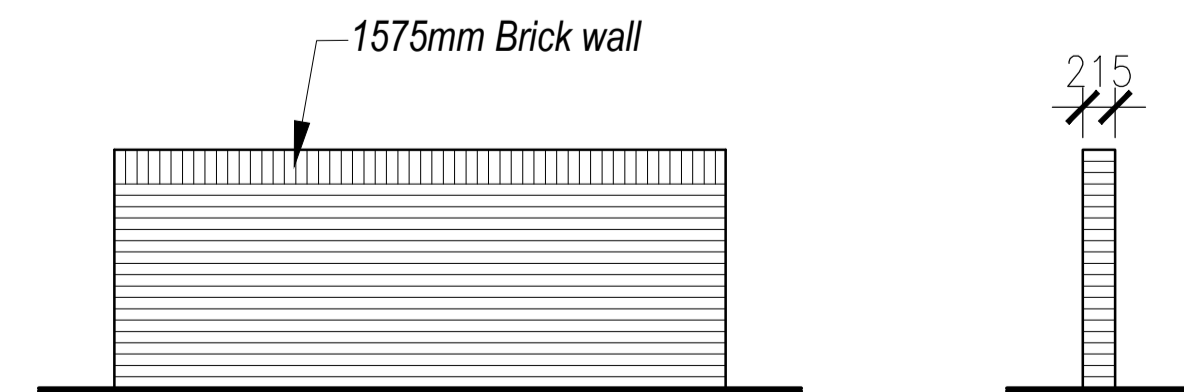 

Proposed Wall Detail
Scale: 1:50

