

207400E

207420E

207440E

THIS DRAWING MUST BE READ IN CONJUNCTION WITH OTHER ARCHITECTS, CONSULTANTS, SUB-CONTRACTORS AND SPECIALIST DRAWINGS.

ALL DIMENSIONS ARE IN MILLIMETRES UNLESS STATED OTHERWISE.

ALL DIMENSIONS ARE TO BE VERIFIED ON SITE AND CONFIRMED BY THE CONTRACTOR, BEFORE COMMENCEMENT OF CONSTRUCTION.

IF THIS DRAWING EXCEEDS THE QUANTITIES TAKEN, IN ANY WAY, THE ARCHITECTS ARE TO BE INFORMED BEFORE THE WORK IS PUT IN HAND.

Rev Date Revision By CHK



- 00/00/00 Text - -

Notes



01 Proposed Site Plan

Scale 1:200

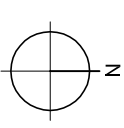 

Le Page Architects
 Le Page Architects Limited
 Plumer House
 Talliour Road
 Crownhill
 Plymouth
 PL6 5DH
 Tel: +44 (0)1752 849 880
 Email: enquiries@lepagearchitects.com
 Web: <http://www.lepagearchitects.com>

Client
Cornwall Regimental Museum

Project Name
**The Keep, Bodmih
 Regeneration of North and South Stores**

Drawing
Proposed Site Block Plan

Scale 1:200 @ A3

Drawn by CS Date Sept 2021
 Checked by ALP Sept 2021

Project No. J21/030 Drawing No. AB.10 Revision -