

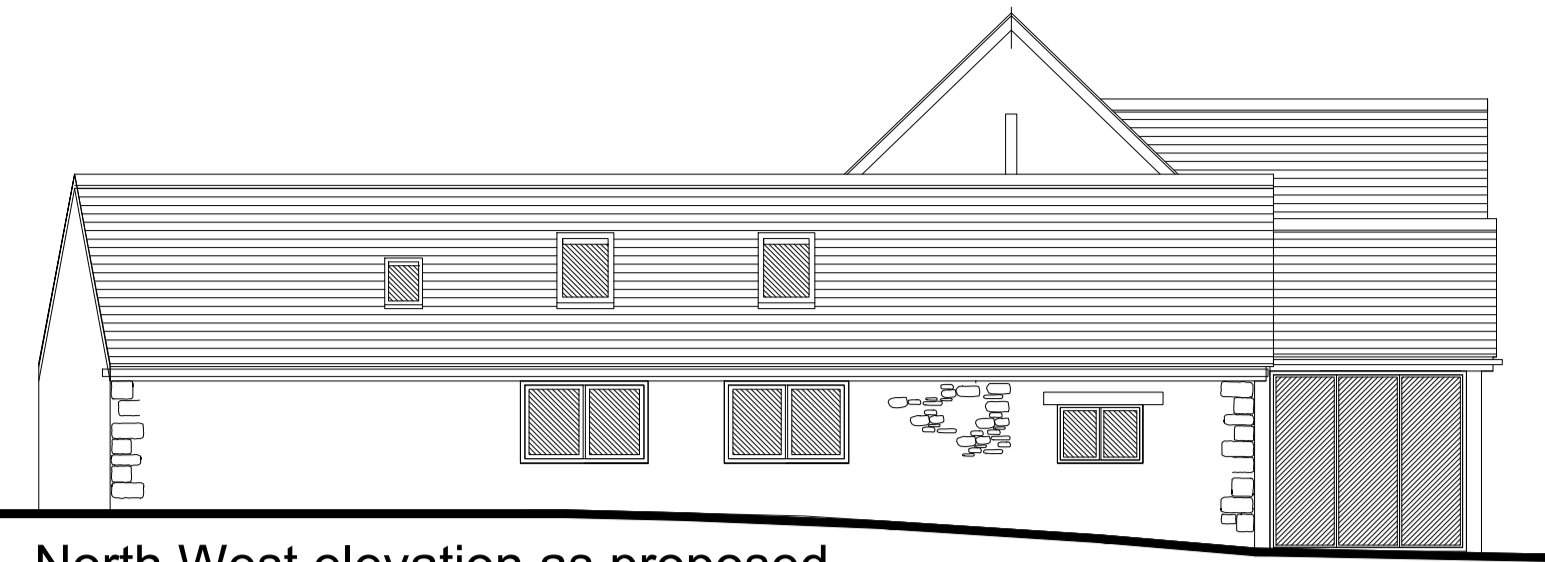



Ground floor plan as proposed

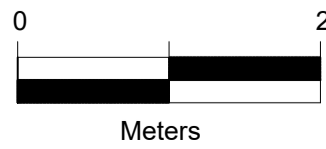


North West elevation as proposed

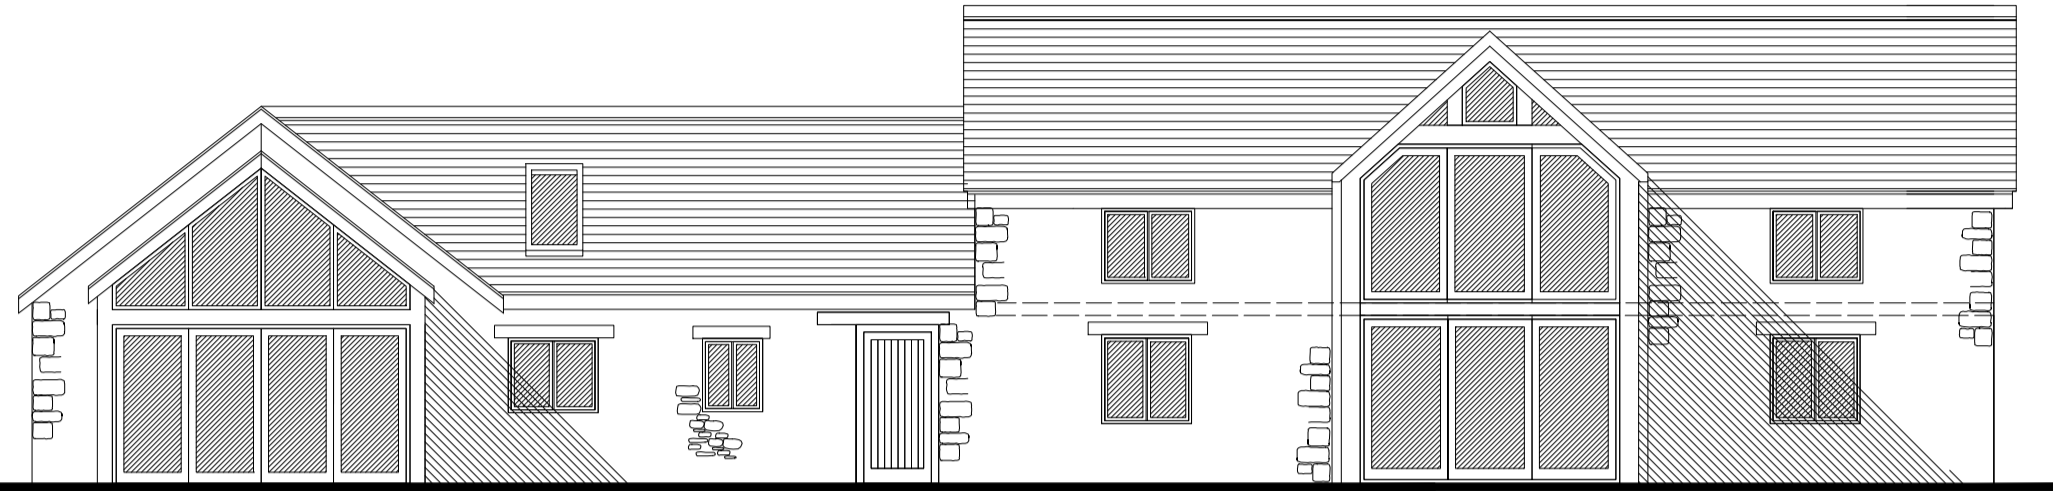

South West elevation as proposed

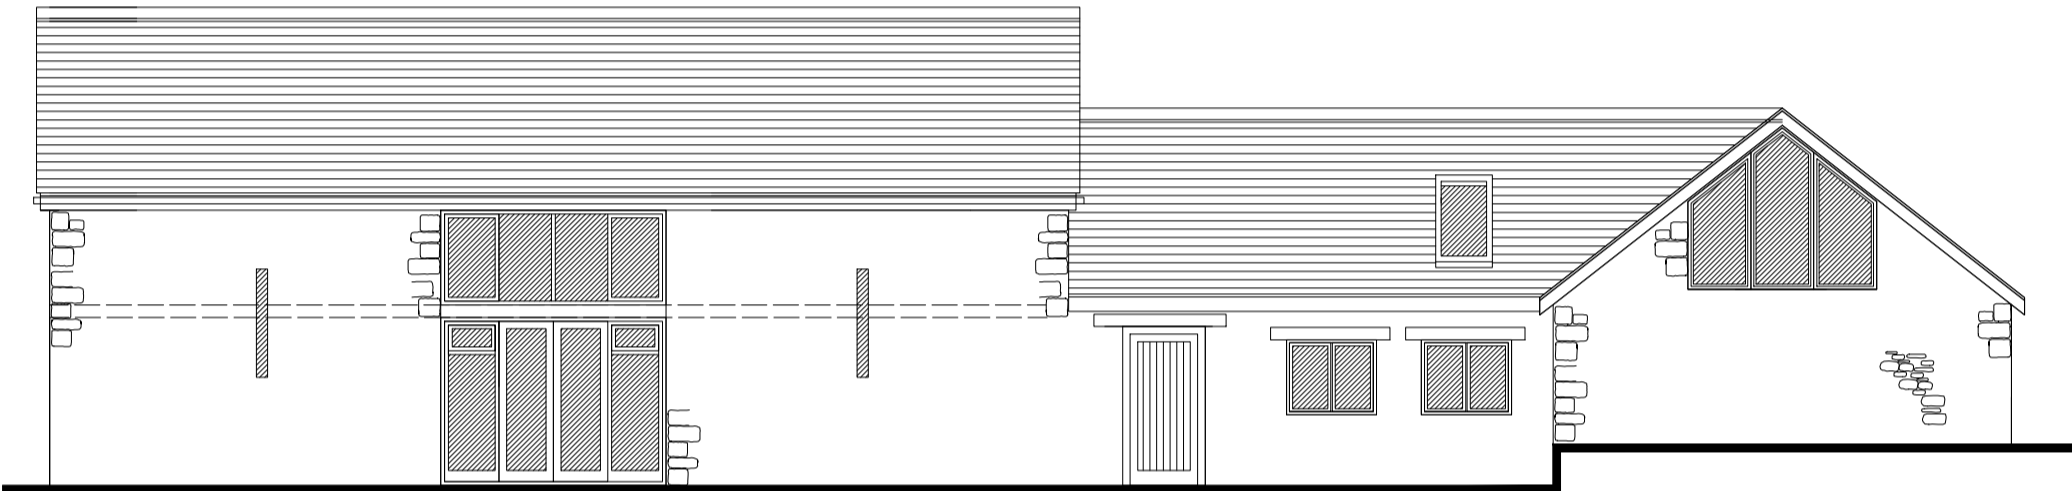

North East elevation as proposed

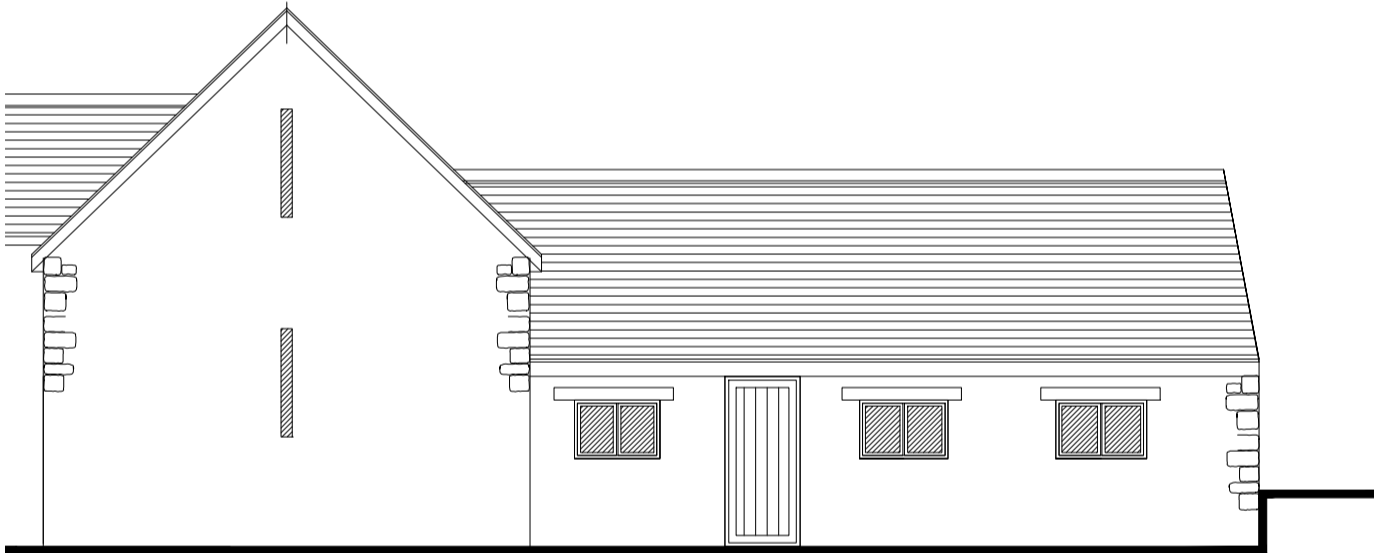

North East elevation as proposed

<b>GriffithsDesign</b> Architectural Technologists. <div>Tel: 07969446621 Email: griffithsdesign@outlook.com</div>										
Client		Mr Kear								
Project		Proposed alterations at; The Old Barn, Tre Herbert Road, Llansoar NP18 1LS								
Drawing		Proposed floor plans and elevations								
Date		May 2021	Scale 1:50 @ A1							
Drawn by		JG	Drawing No [PP] 02							
Checked by		***								
Revision		<table><tr><td> </td><td> </td><td> </td><td> </td><td> </td><td> </td><td> </td><td> </td></tr></table>								