




Ground floor plan as existing

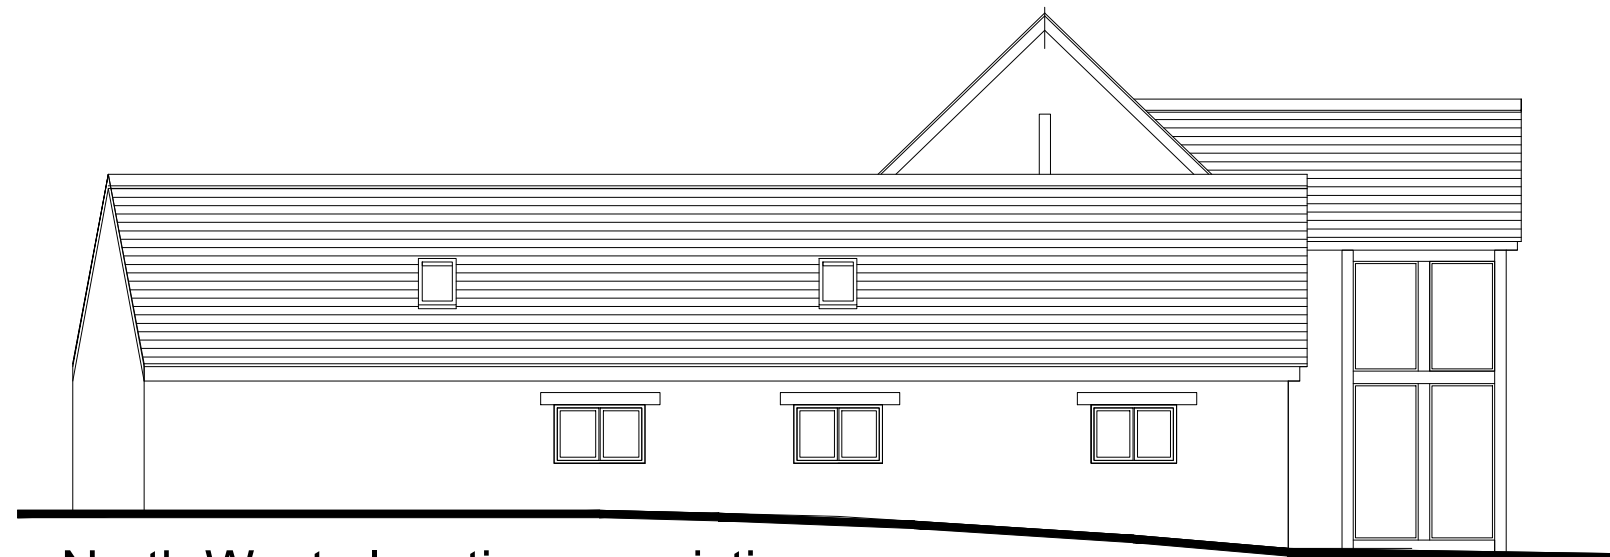


North West elevation as existing

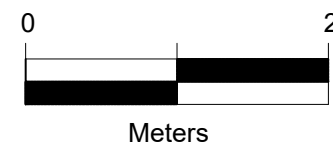

South West elevation as existing

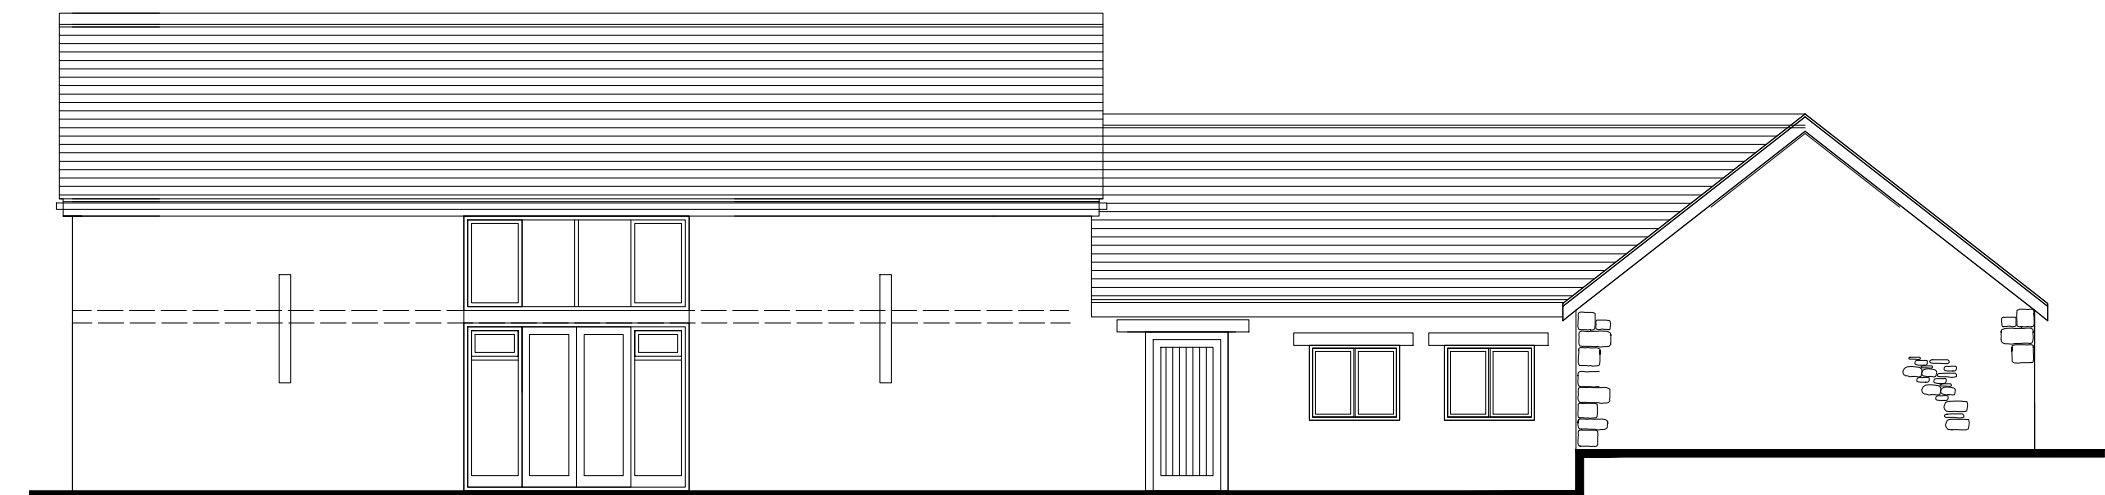

North East elevation as existing

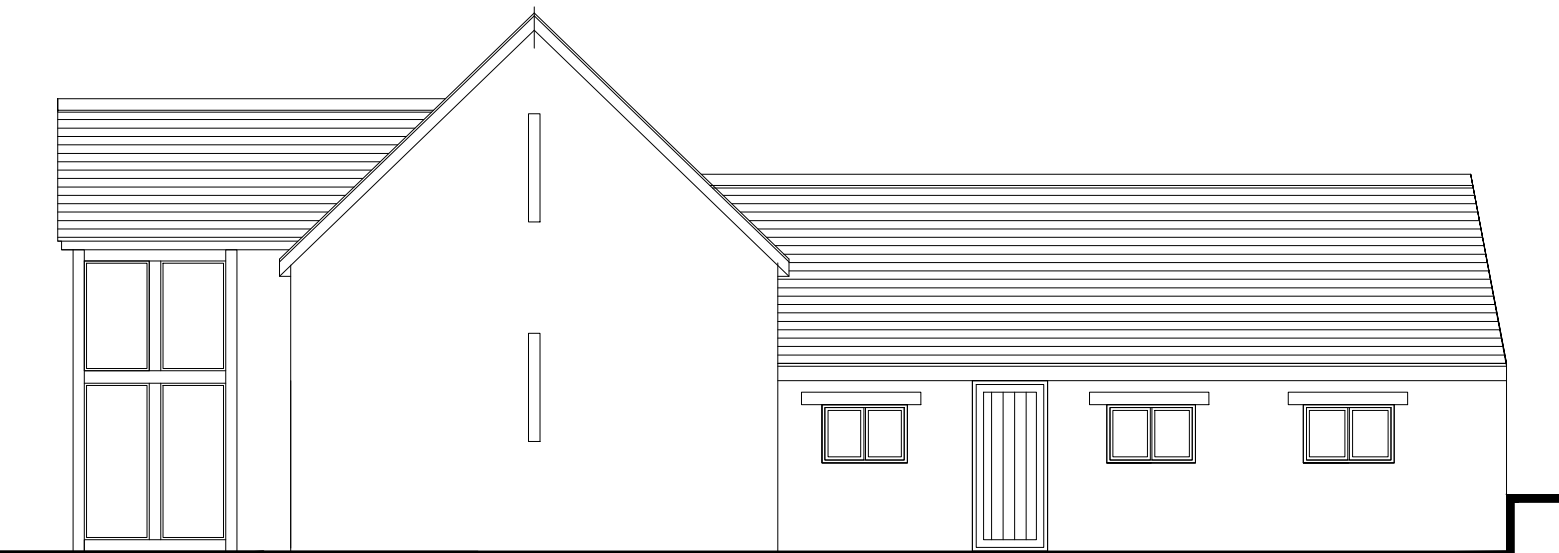

North East elevation as existing

GriffithsDesign Architectural Technologists. <small>Tel: 07969446621 Email: griffithsdesign@outlook.com</small>			
Client		Mr Kear	
Project		Proposed alterations at; The Old Barn, Tre Herbert Road, Llansoar NP18 1LS	
Drawing		Existing floor plans and elevations	
Date	May 2021	Scale	1:50 @ A2
Drawn by	JG	Drawing No	
Checked by	***	[PP] 01	
Revision			