
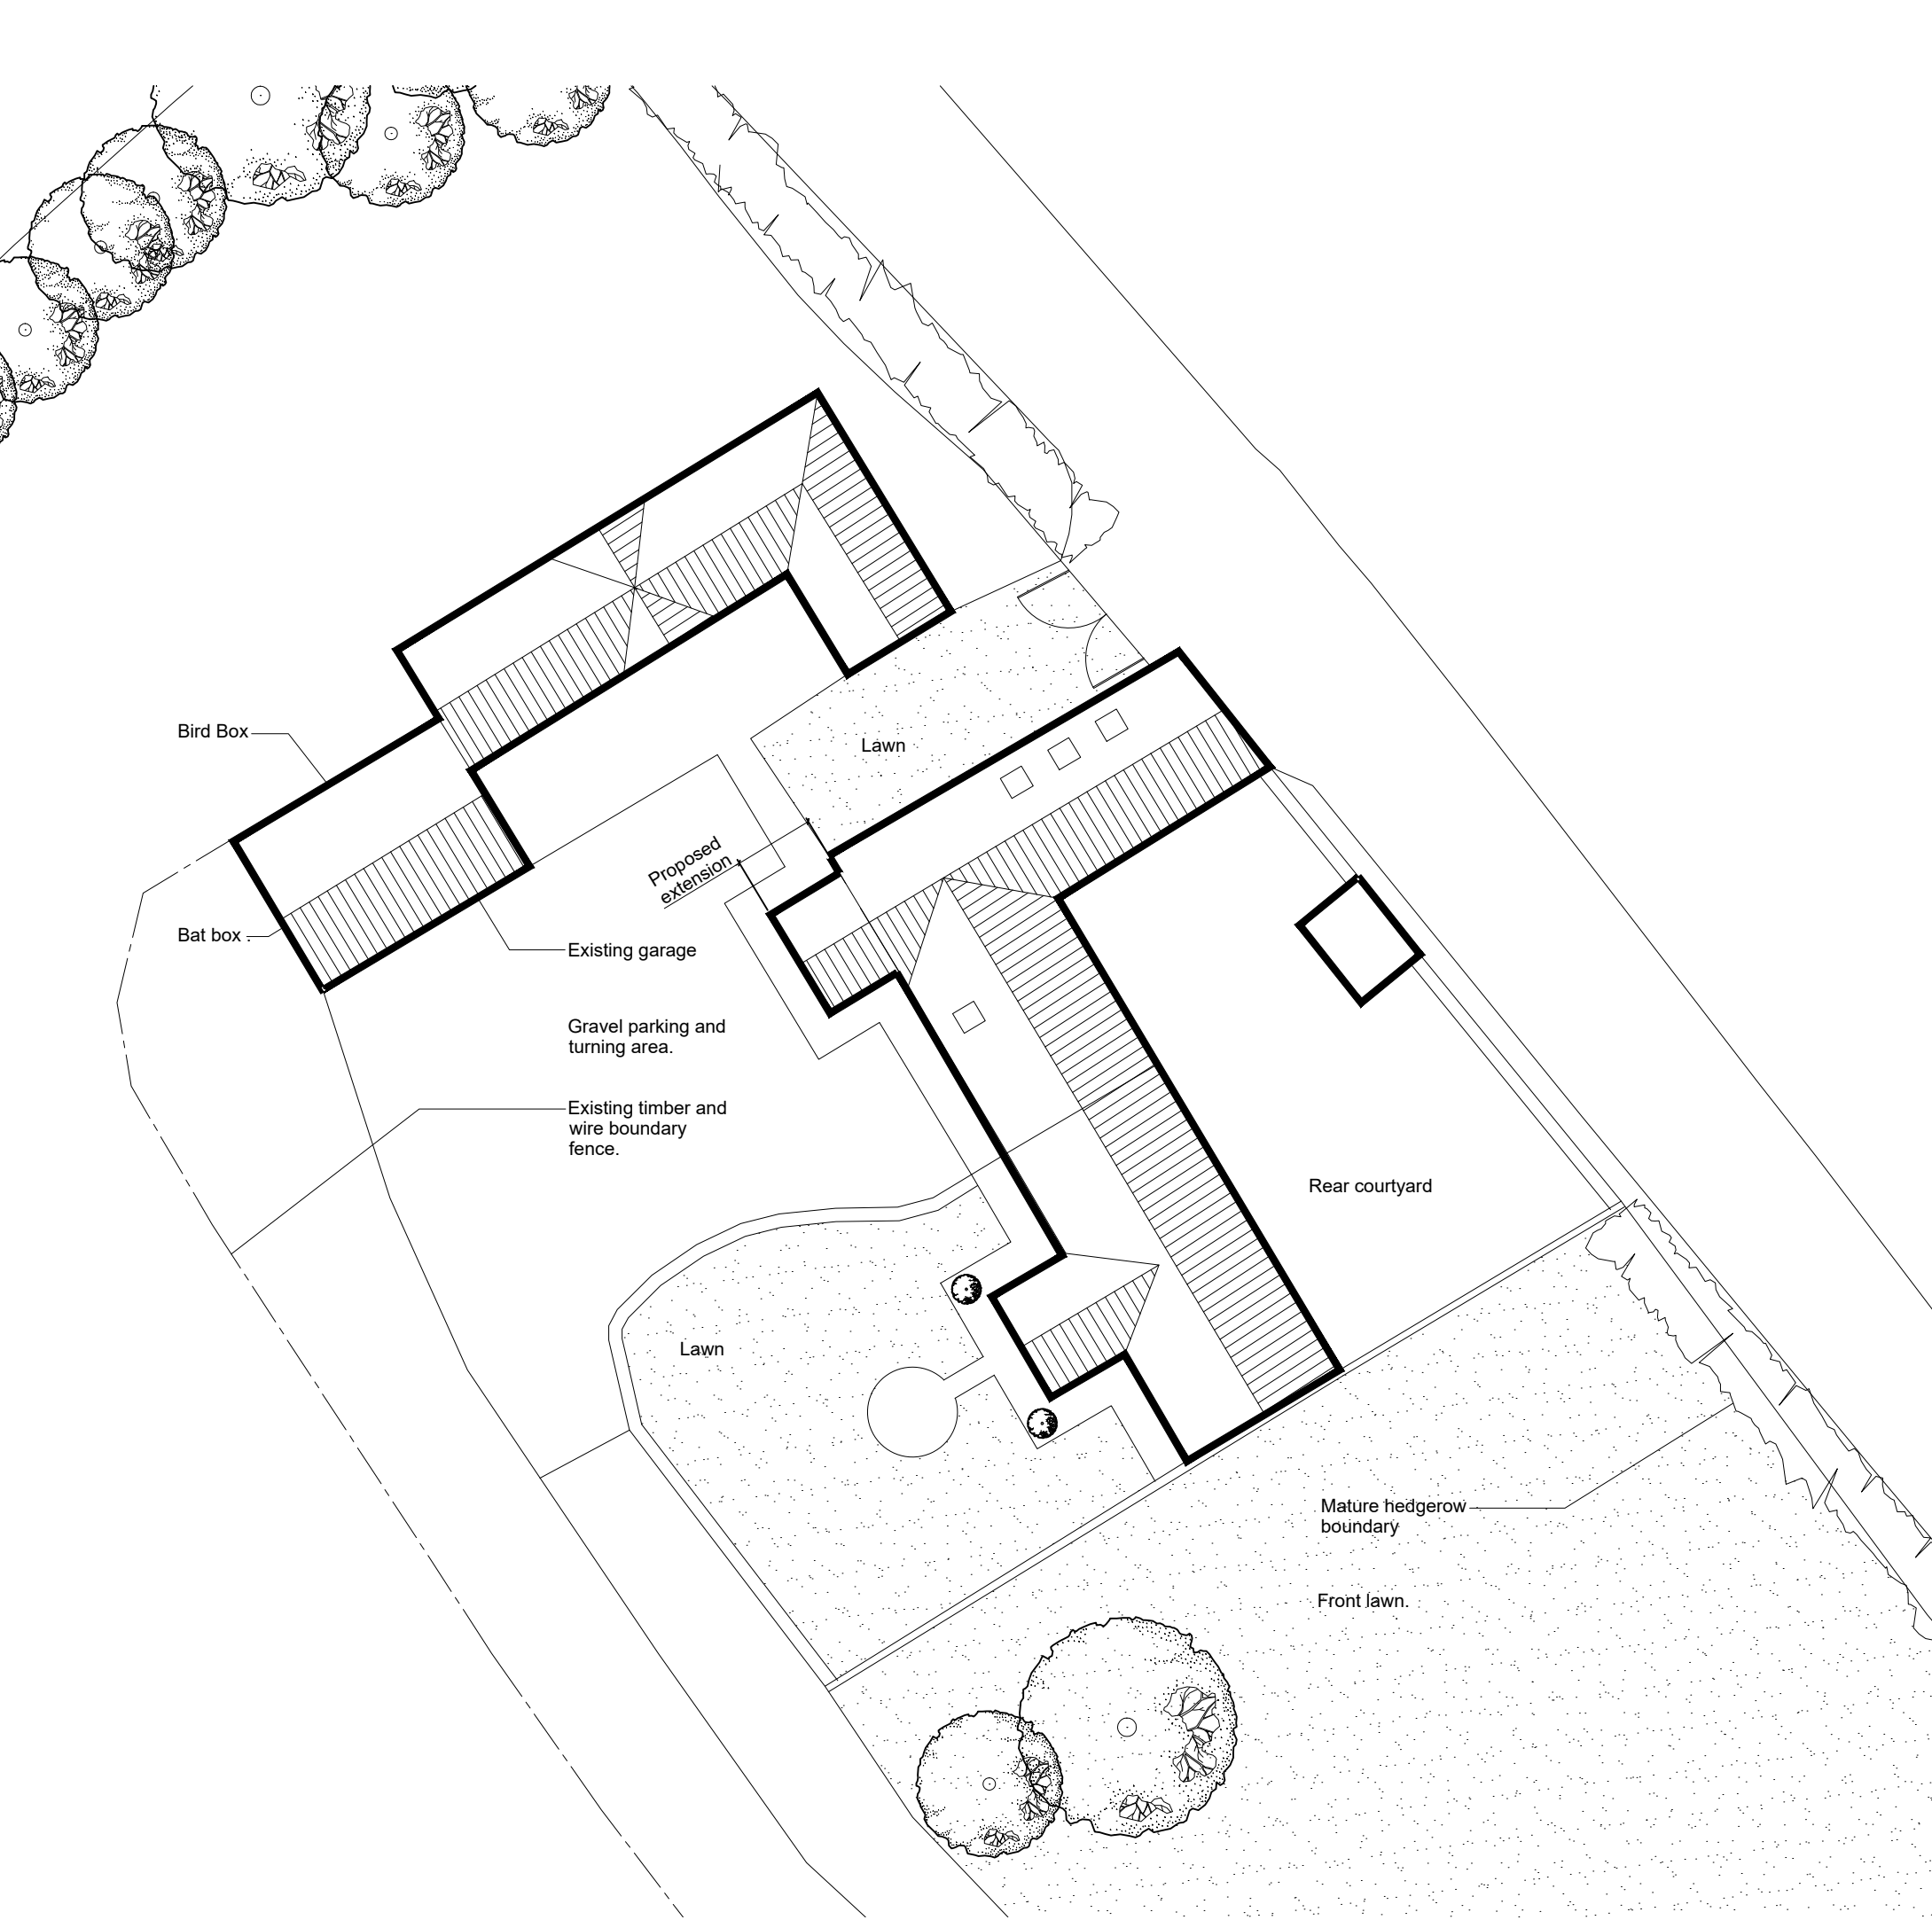


Site block plan as Existing
1:250 Scale

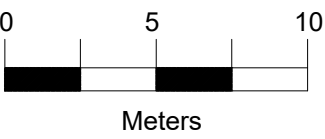

Site block plan as Proposed
1:250 Scale

- Biodiversity enhancements**
- Bat boxes to be Schwegler 1FF or similar that will be hung at least 3.0m in height up surround trees.
 - Bird boxes to be Vivara Seville 32mm woodstone Nest box and 1SP Schwegler Sparrow Terrace.

GriffithsDesign Architectural Technologists. <div>Tel: 07969446621 Email: griffithsdesign@outlook.com</div>			
Client	Mr Kear		
Project	Proposed alterations at; The Old Barn, Tre Herbert Road, Llansoar NP18 1LS		
Drawing	Existing floor plans and elevations		
Date	May 2021	Scale	1:250 @ A2
Drawn by	JG	Drawing No [PP] 03	
Checked by	***		
Revision	.		