



PROPOSED ALTERATIONS to THE BARN at WHITE ASH HOUSE, HALSTEAD, ESSEX, CO9 1PD

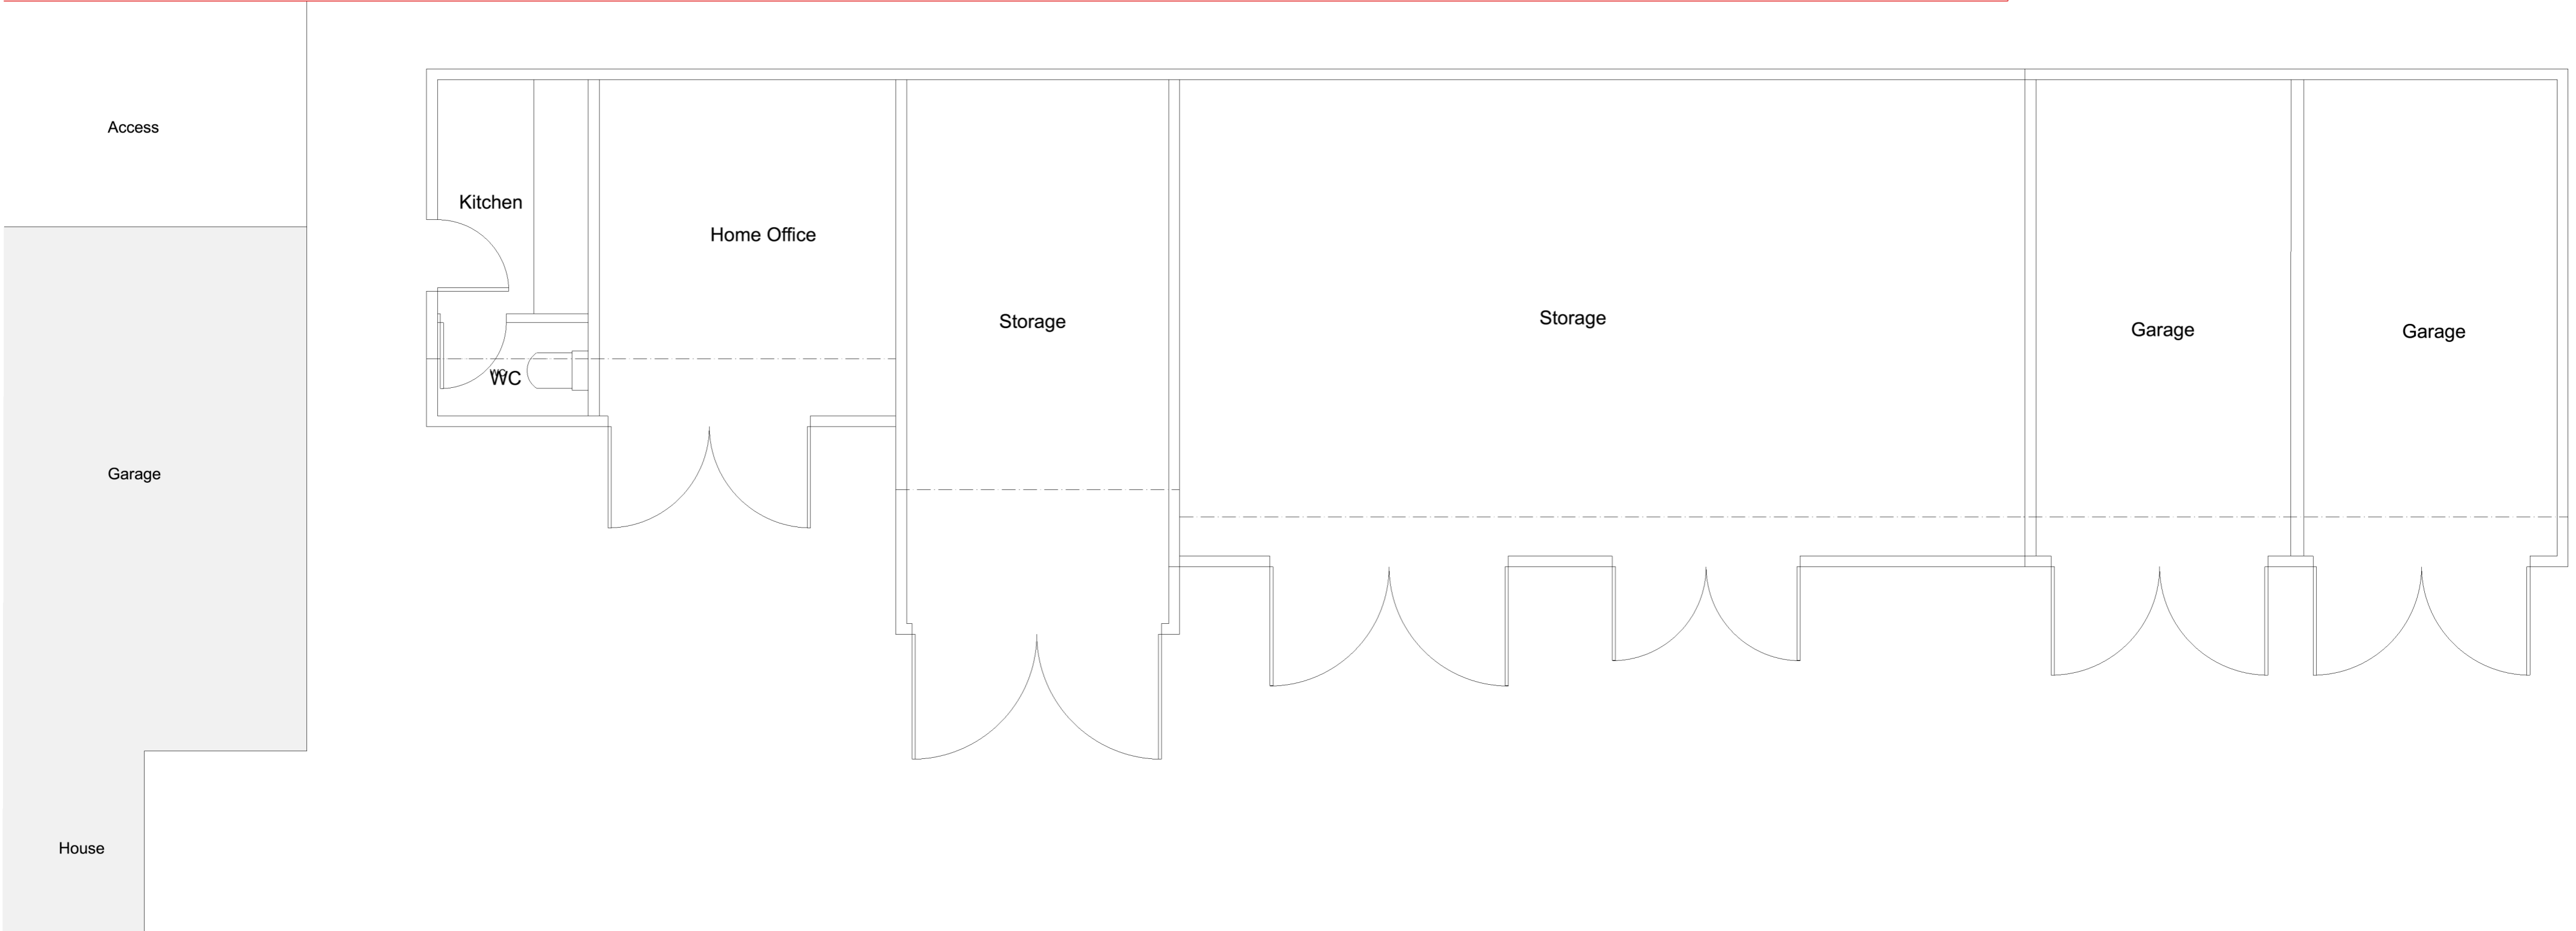

GROUND FLOOR PLAN 1:50

 

AS EXISTING

PLANNING

1:50 @ A2

Drg. No. PA. 01