



FRONT ELEVATION 1:50

EXISTING

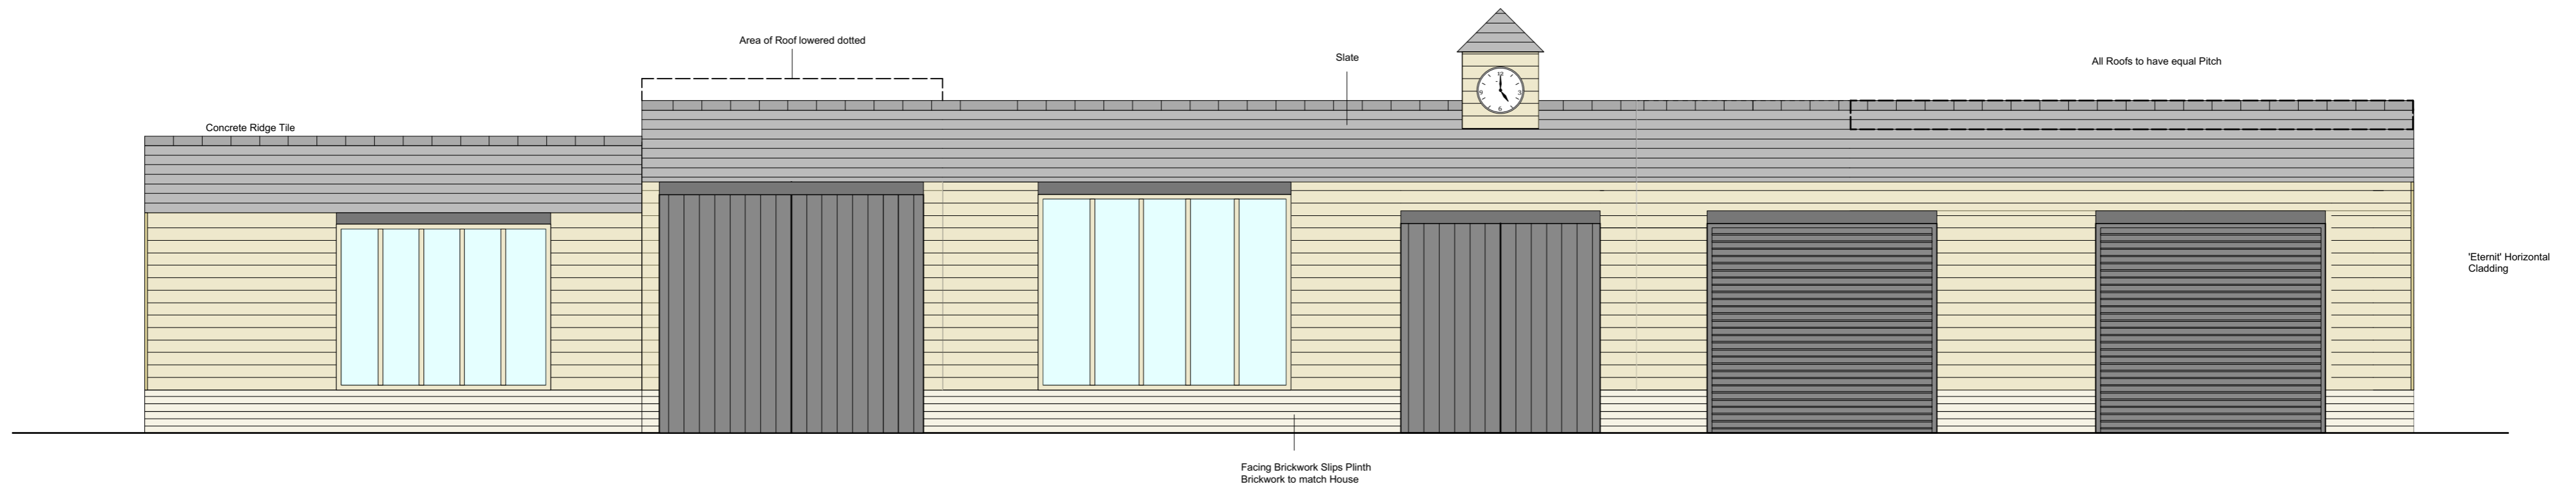

FRONT ELEVATION 1:50

PROPOSED

 

PLANNING

1:50 @ A2

Drg. No. PA. 06