



REAR ELEVATION 1:50

EXISTING

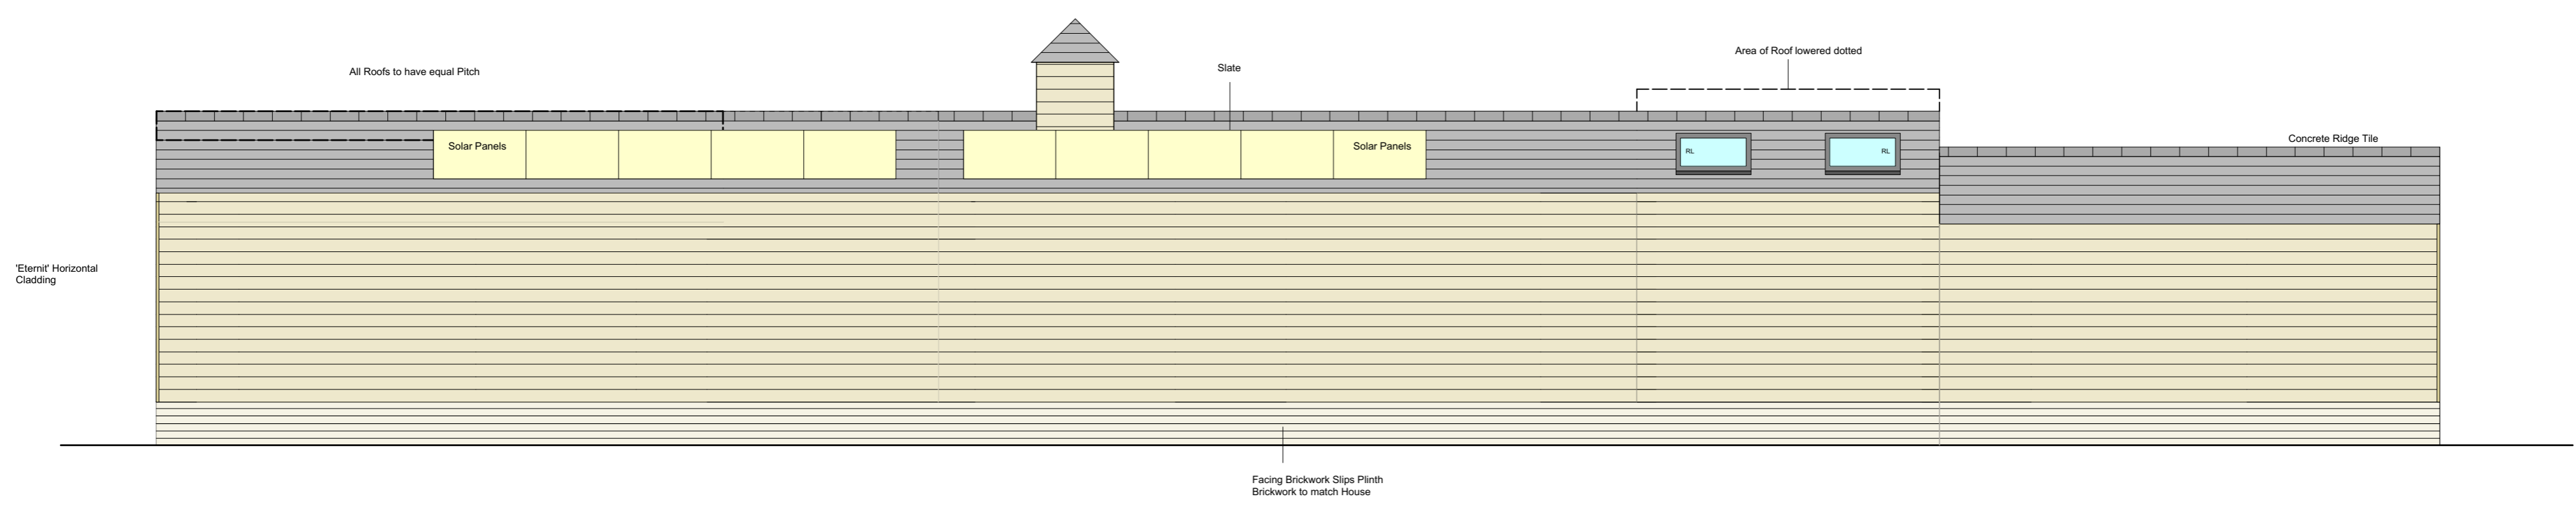

REAR ELEVATION 1:50

 

PROPOSED

PLANNING

1:50 @ A2

Drg. No. PA. 07