


PROPOSALS AT
325 SAUCHIEHALL ST.
GLASGOW
SCALE 1:200
DWG NO. 29151/2

SAUCHIEHALL STREET

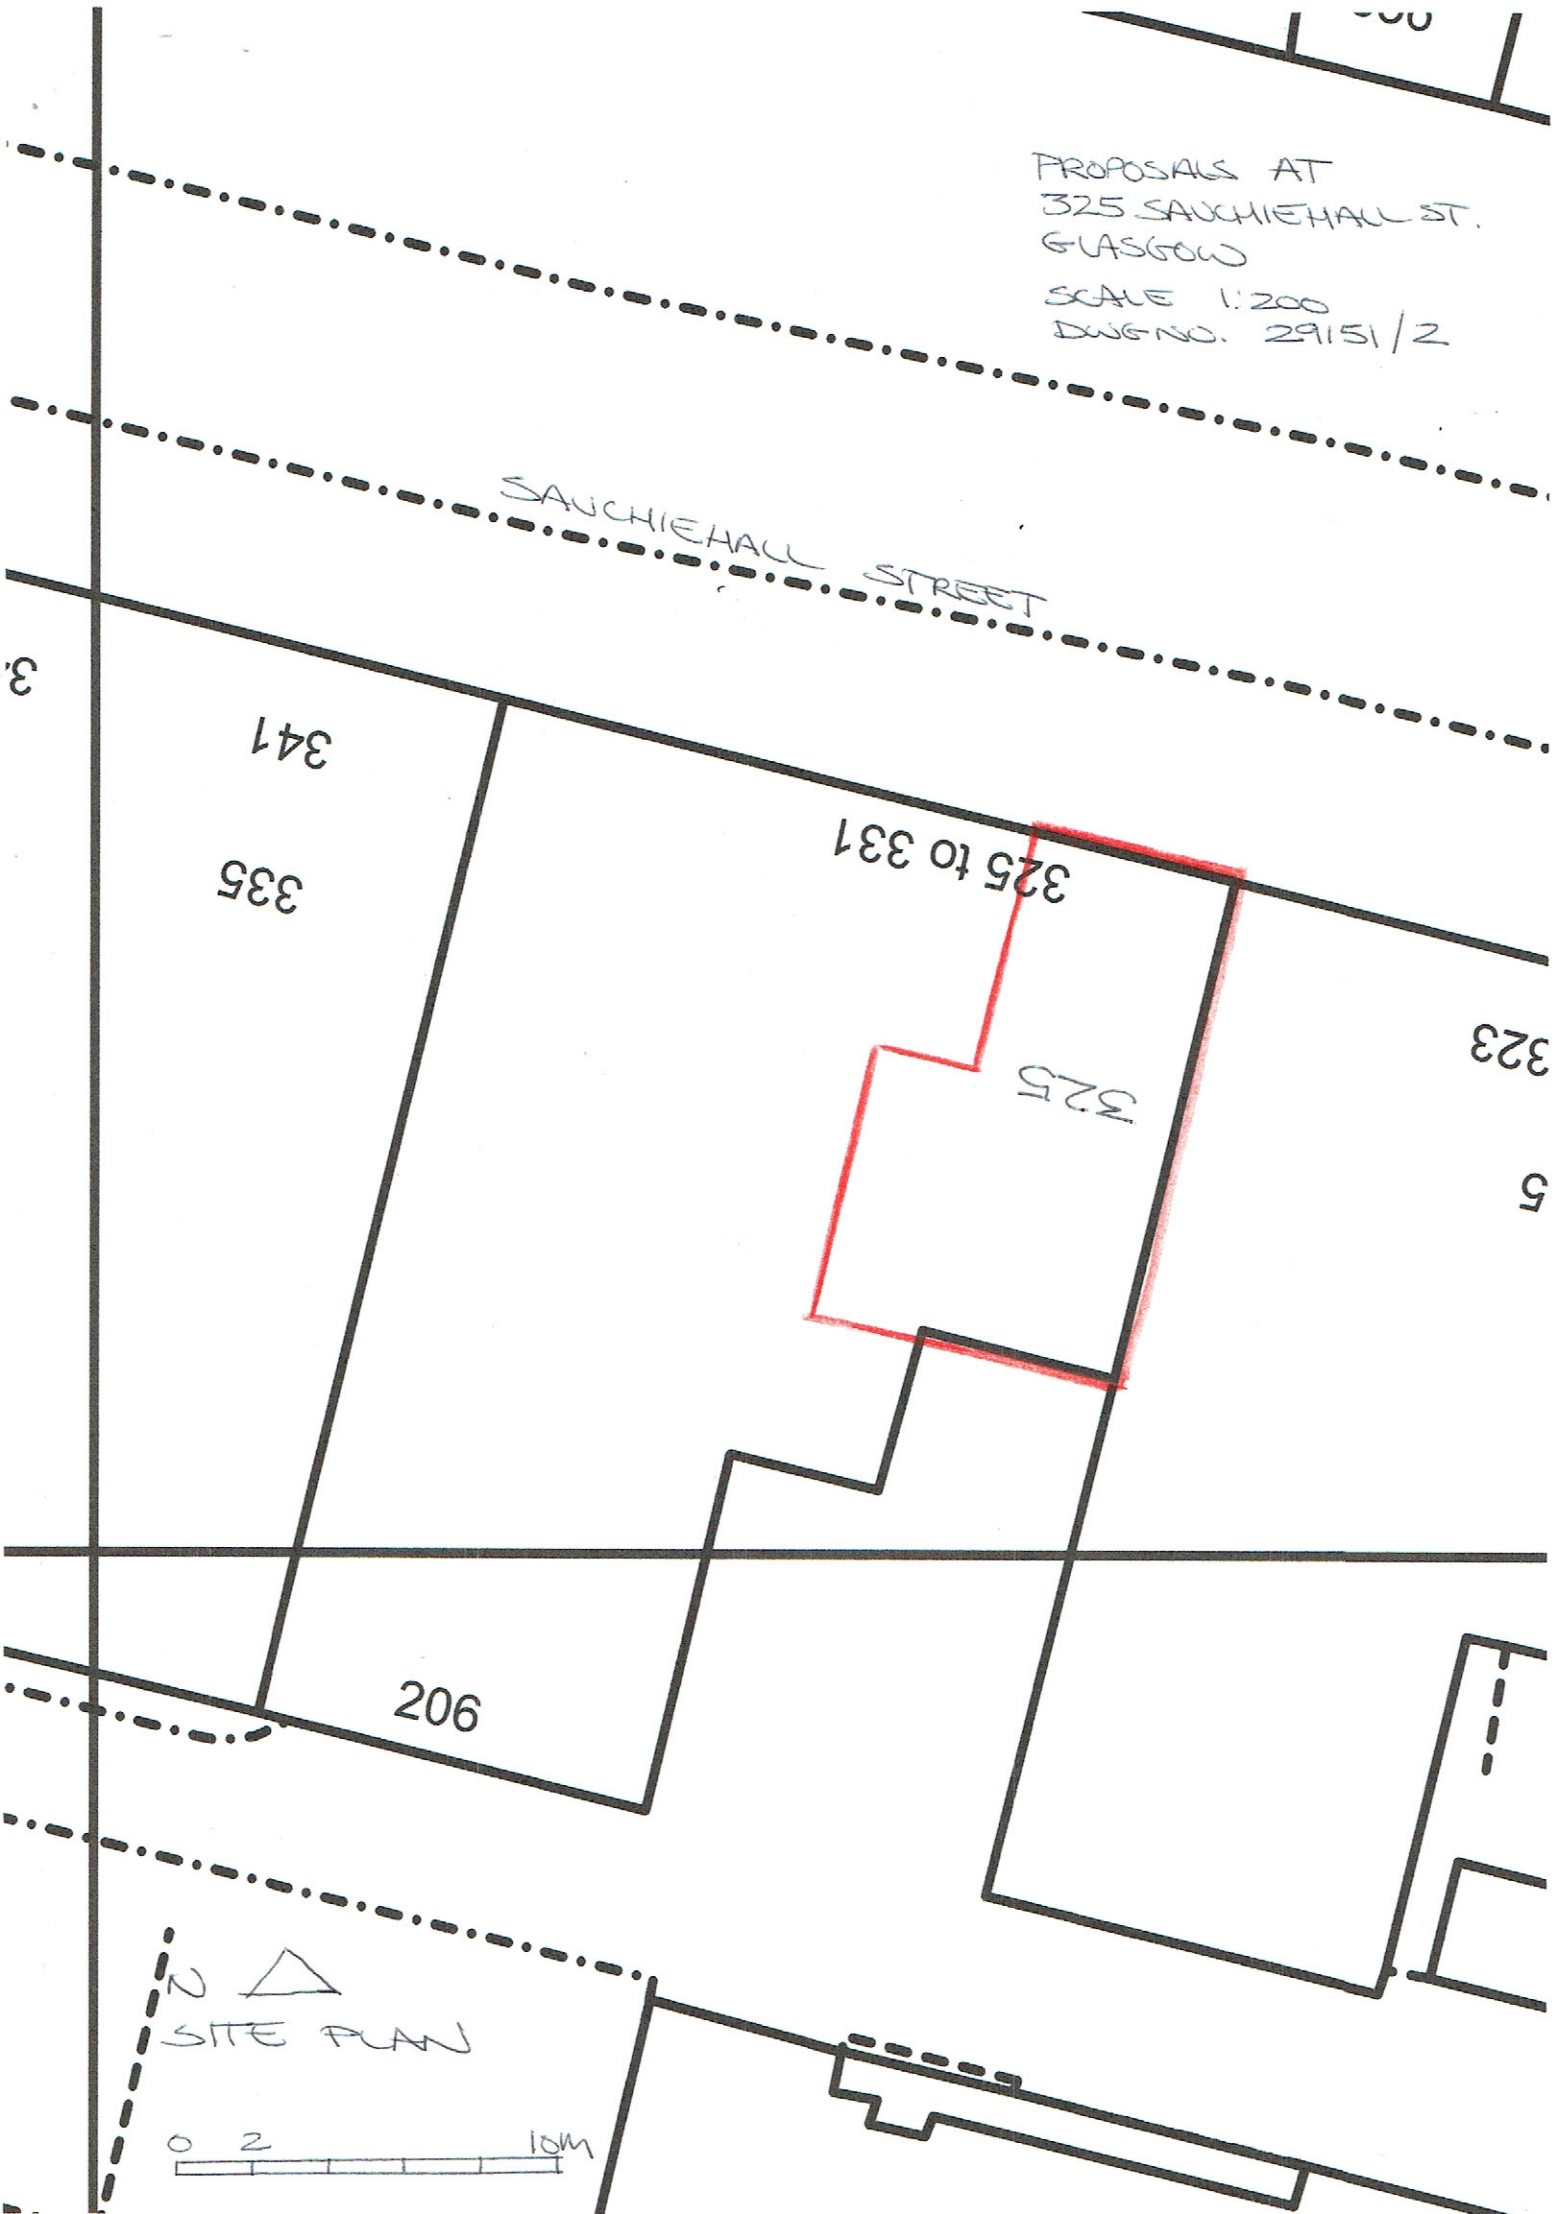

N 
SITE PLAN

0 2 10M