



**NORTH EAST ELEVATION**




**SOUTH WEST ELEVATION**

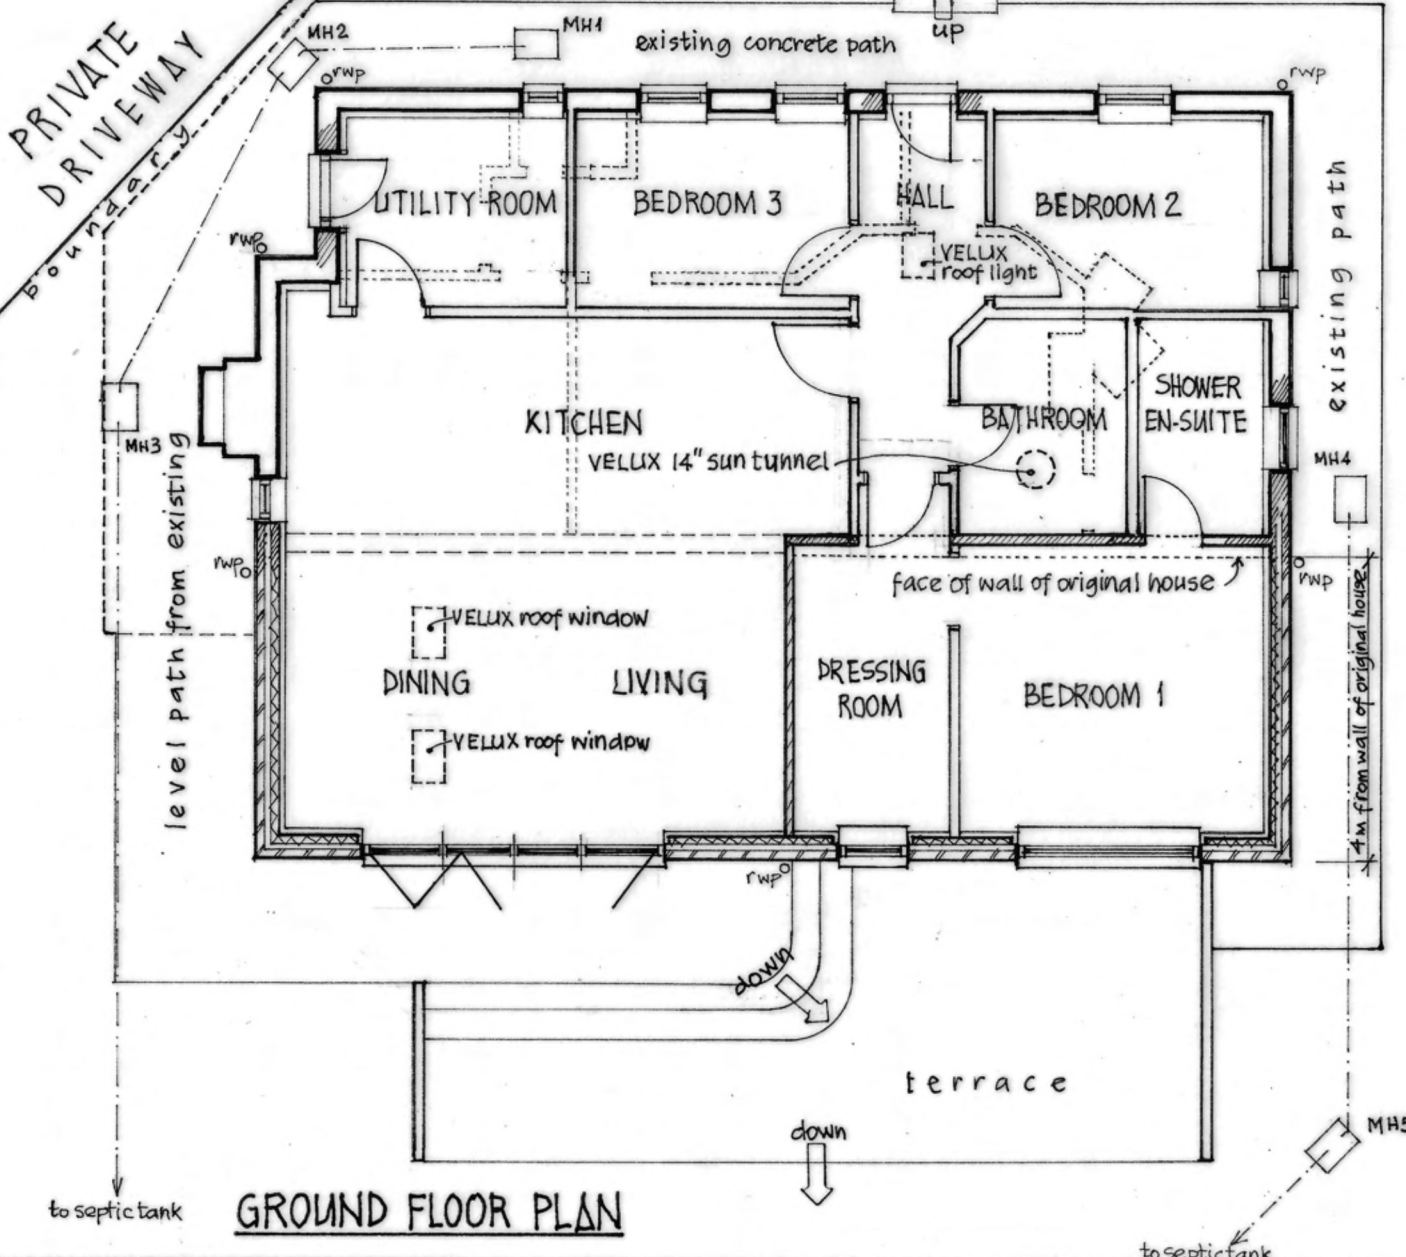

**GROUND FLOOR PLAN**

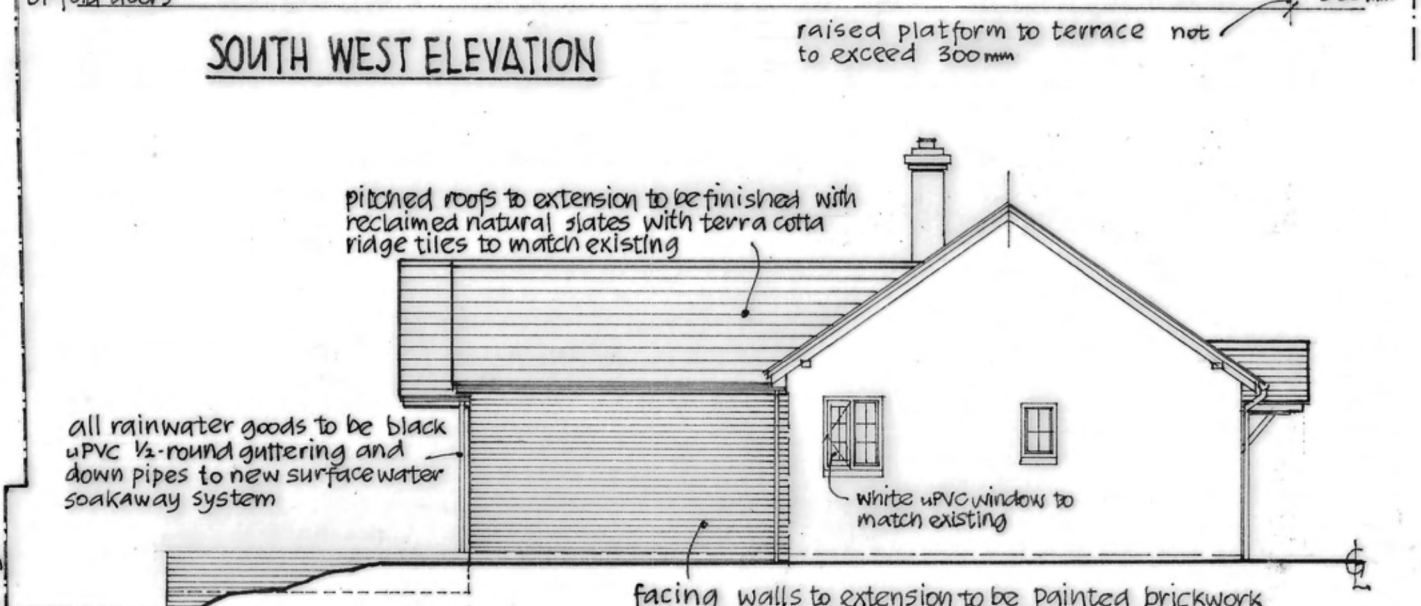

**SOUTH EAST ELEVATION**

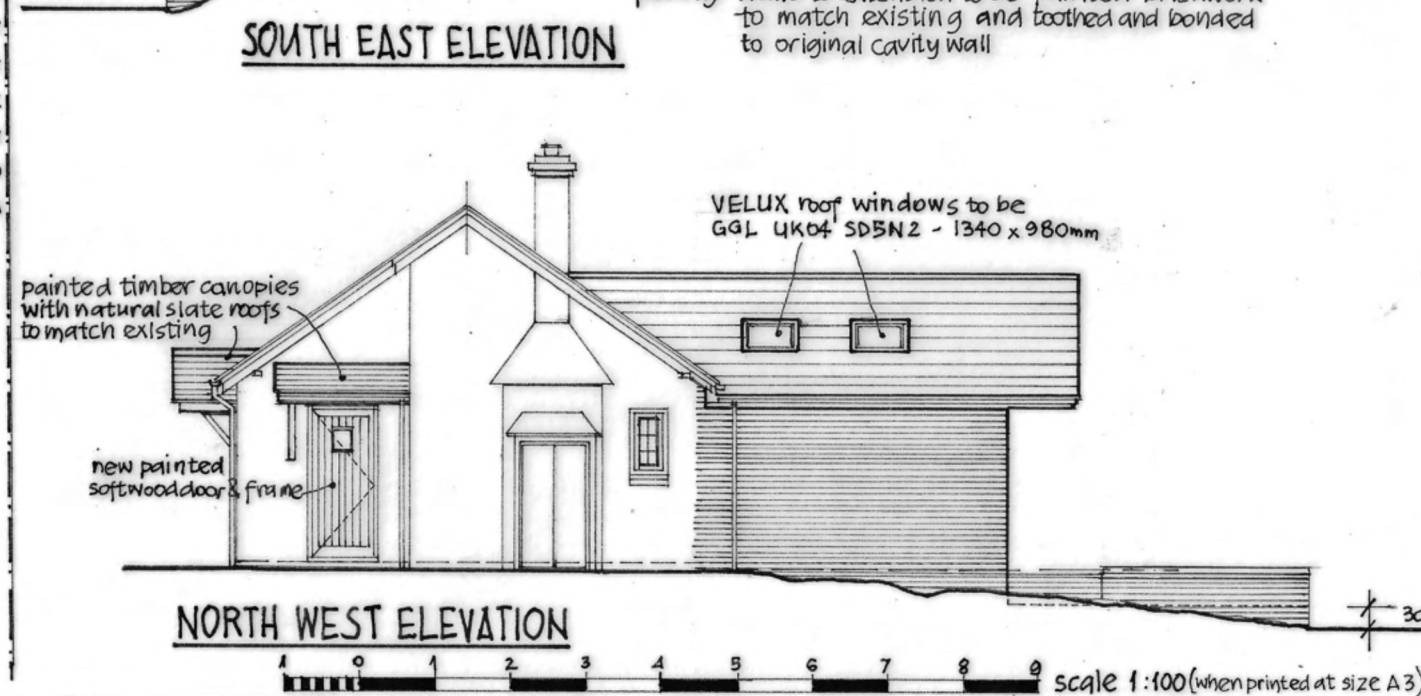

**NORTH WEST ELEVATION**

**GRAHAM C DYE**  
 44 THE OAKS, QUAKERS YARD  
 TRESHARRIS  
 MERTHYR TYDFIL, CF46 5HQ  
 mobile: [redacted] email: [redacted]

© NOTES:  
 REY.A - Drawing disclaimer removed from drawing - 8/9/21

Client  
**MR. COLIN THOMAS**

Job Title  
 PROPOSED ALTERATION AND REAR  
 EXTENSION AT 'VILLHERMOSA', BROOK LANE,  
 WOODGREEN, FORDING BRIDGE, HANTS.. SP6 2AZ

Scale  
**1:100**

Drawn by [redacted]

Date **15th August '21**

Drawing Title  
**PROPOSED FLOOR PLAN AND  
 ELEVATIONS**

Drg No.  
**0604/6/21**

Rev  
**A**