

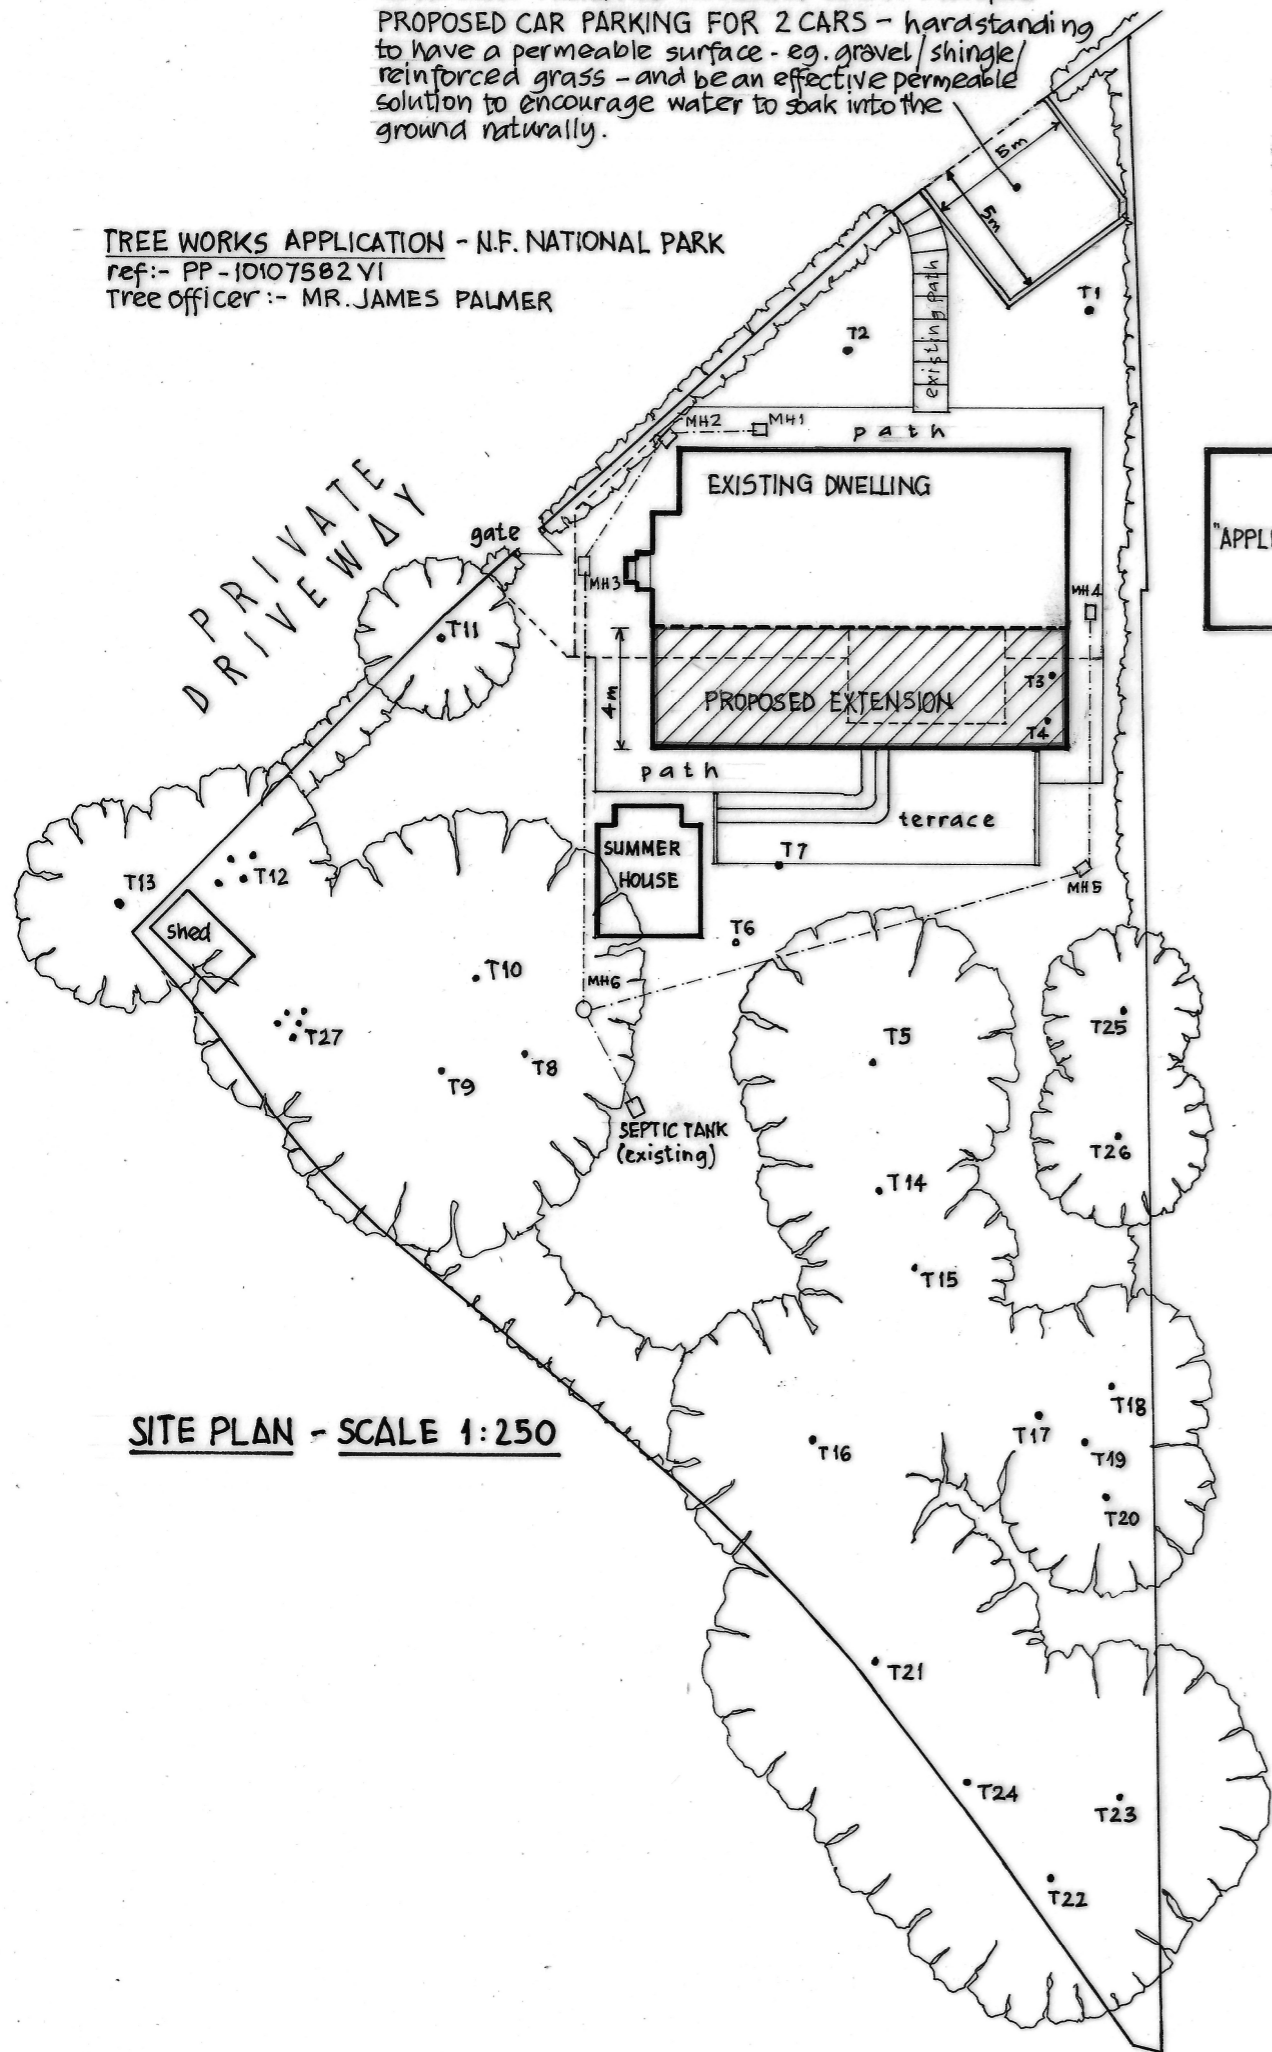


NO PARKING FACILITIES CURRENTLY EXIST. Therefore PROPOSED CAR PARKING FOR 2 CARS - handstanding to have a permeable surface - eg. gravel/shingle/reinforced grass - and be an effective permeable solution to encourage water to soak into the ground naturally.


TREE WORKS APPLICATION - N.F. NATIONAL PARK
 ref:- PP-10107502 Y1
 Tree officer:- MR. JAMES PALMER

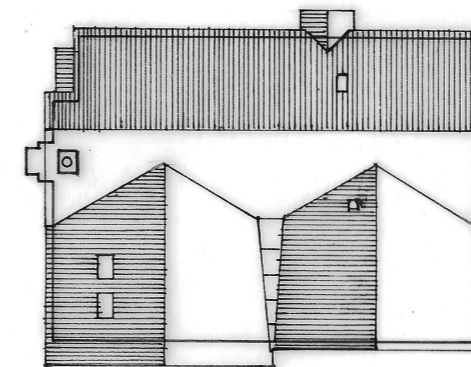

SITE PLAN - SCALE 1:250

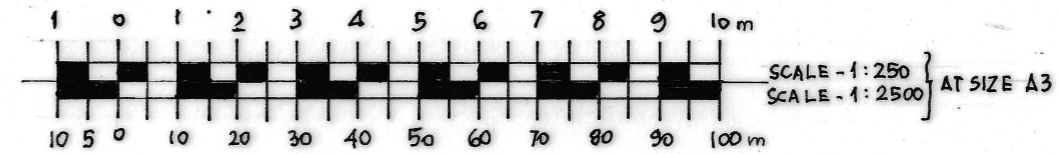

ROOF PLAN - SCALE 1:250

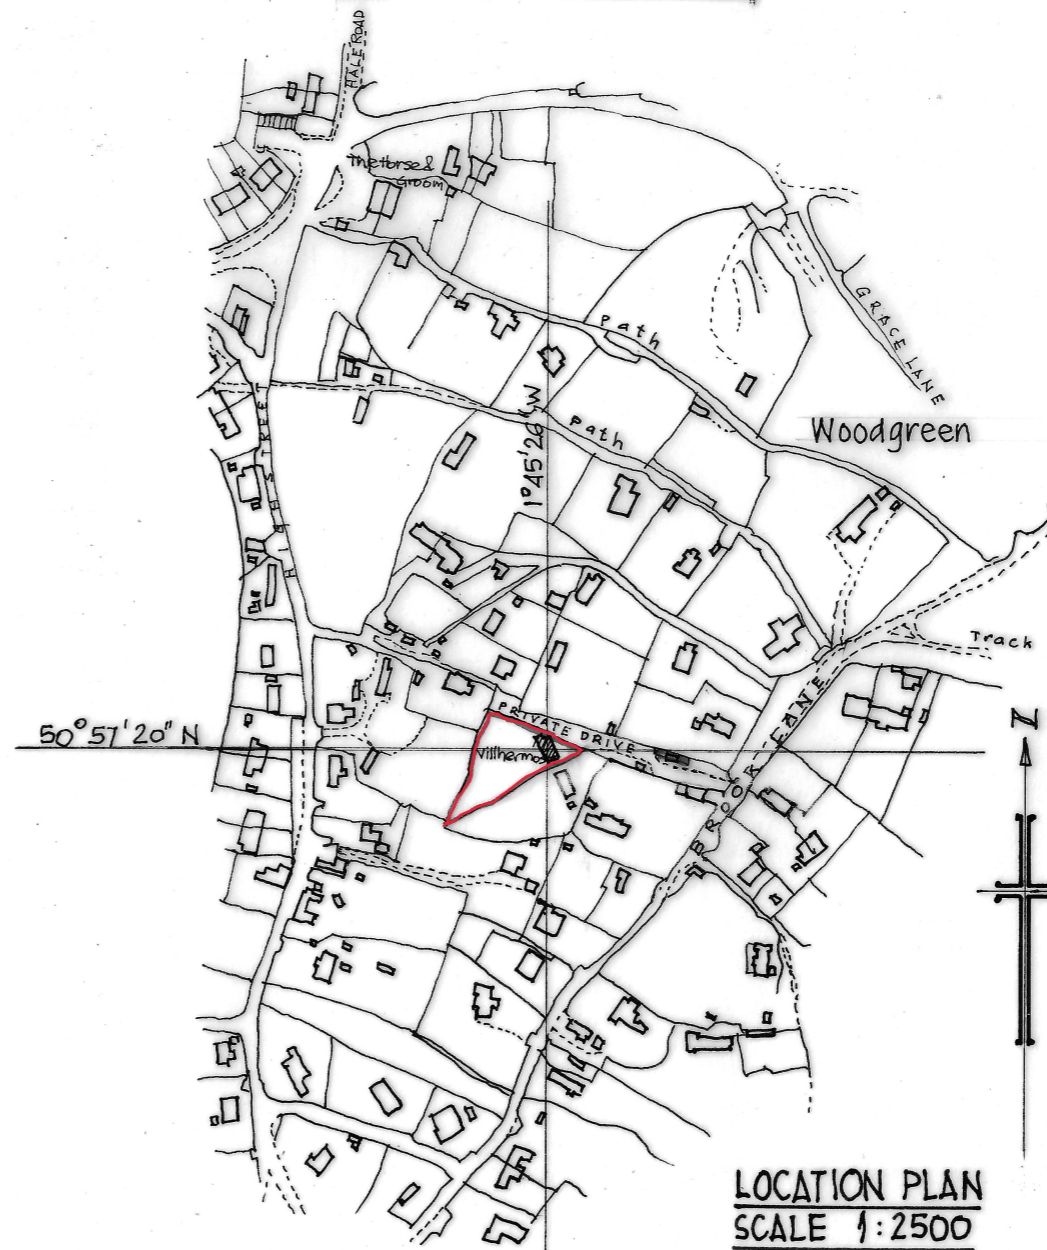

LOCATION PLAN
 SCALE 1:2500

A - scale bar added - 8/9/21
 A - confirmation that no parking exists on site 8/9/21

© copyright

Graham C. Dye

44 THE OAKS
 QUAKERS YARD
 TRESHARRIS
 MERTHYR TYDFIL
 CF46 5HQ

Mobile: 07774 908488
 email: gdye4801@gmail.com

Client

MR. COLIN THOMAS

Job Title

PROPOSED ALTERATION AND REAR
 EXTENSION AT 'VILLHERMOSA',
 BROOK LANE, WOODGREEN,
 FORDINGBRIDGE. HANTS..
 SP6 2AZ

Drawing Title

SITE PLAN
 ROOFPLAN
 LOCATION PLAN

Scale

1:250 - 1:2500

Date

19th August '21

Drawn by

GDY

Orig. No.

0604/7/21

Rev.

A