



NORTH ELEVATION

 


PHOTO 1




PHOTO 2



PHOTO 3



PHOTO 4

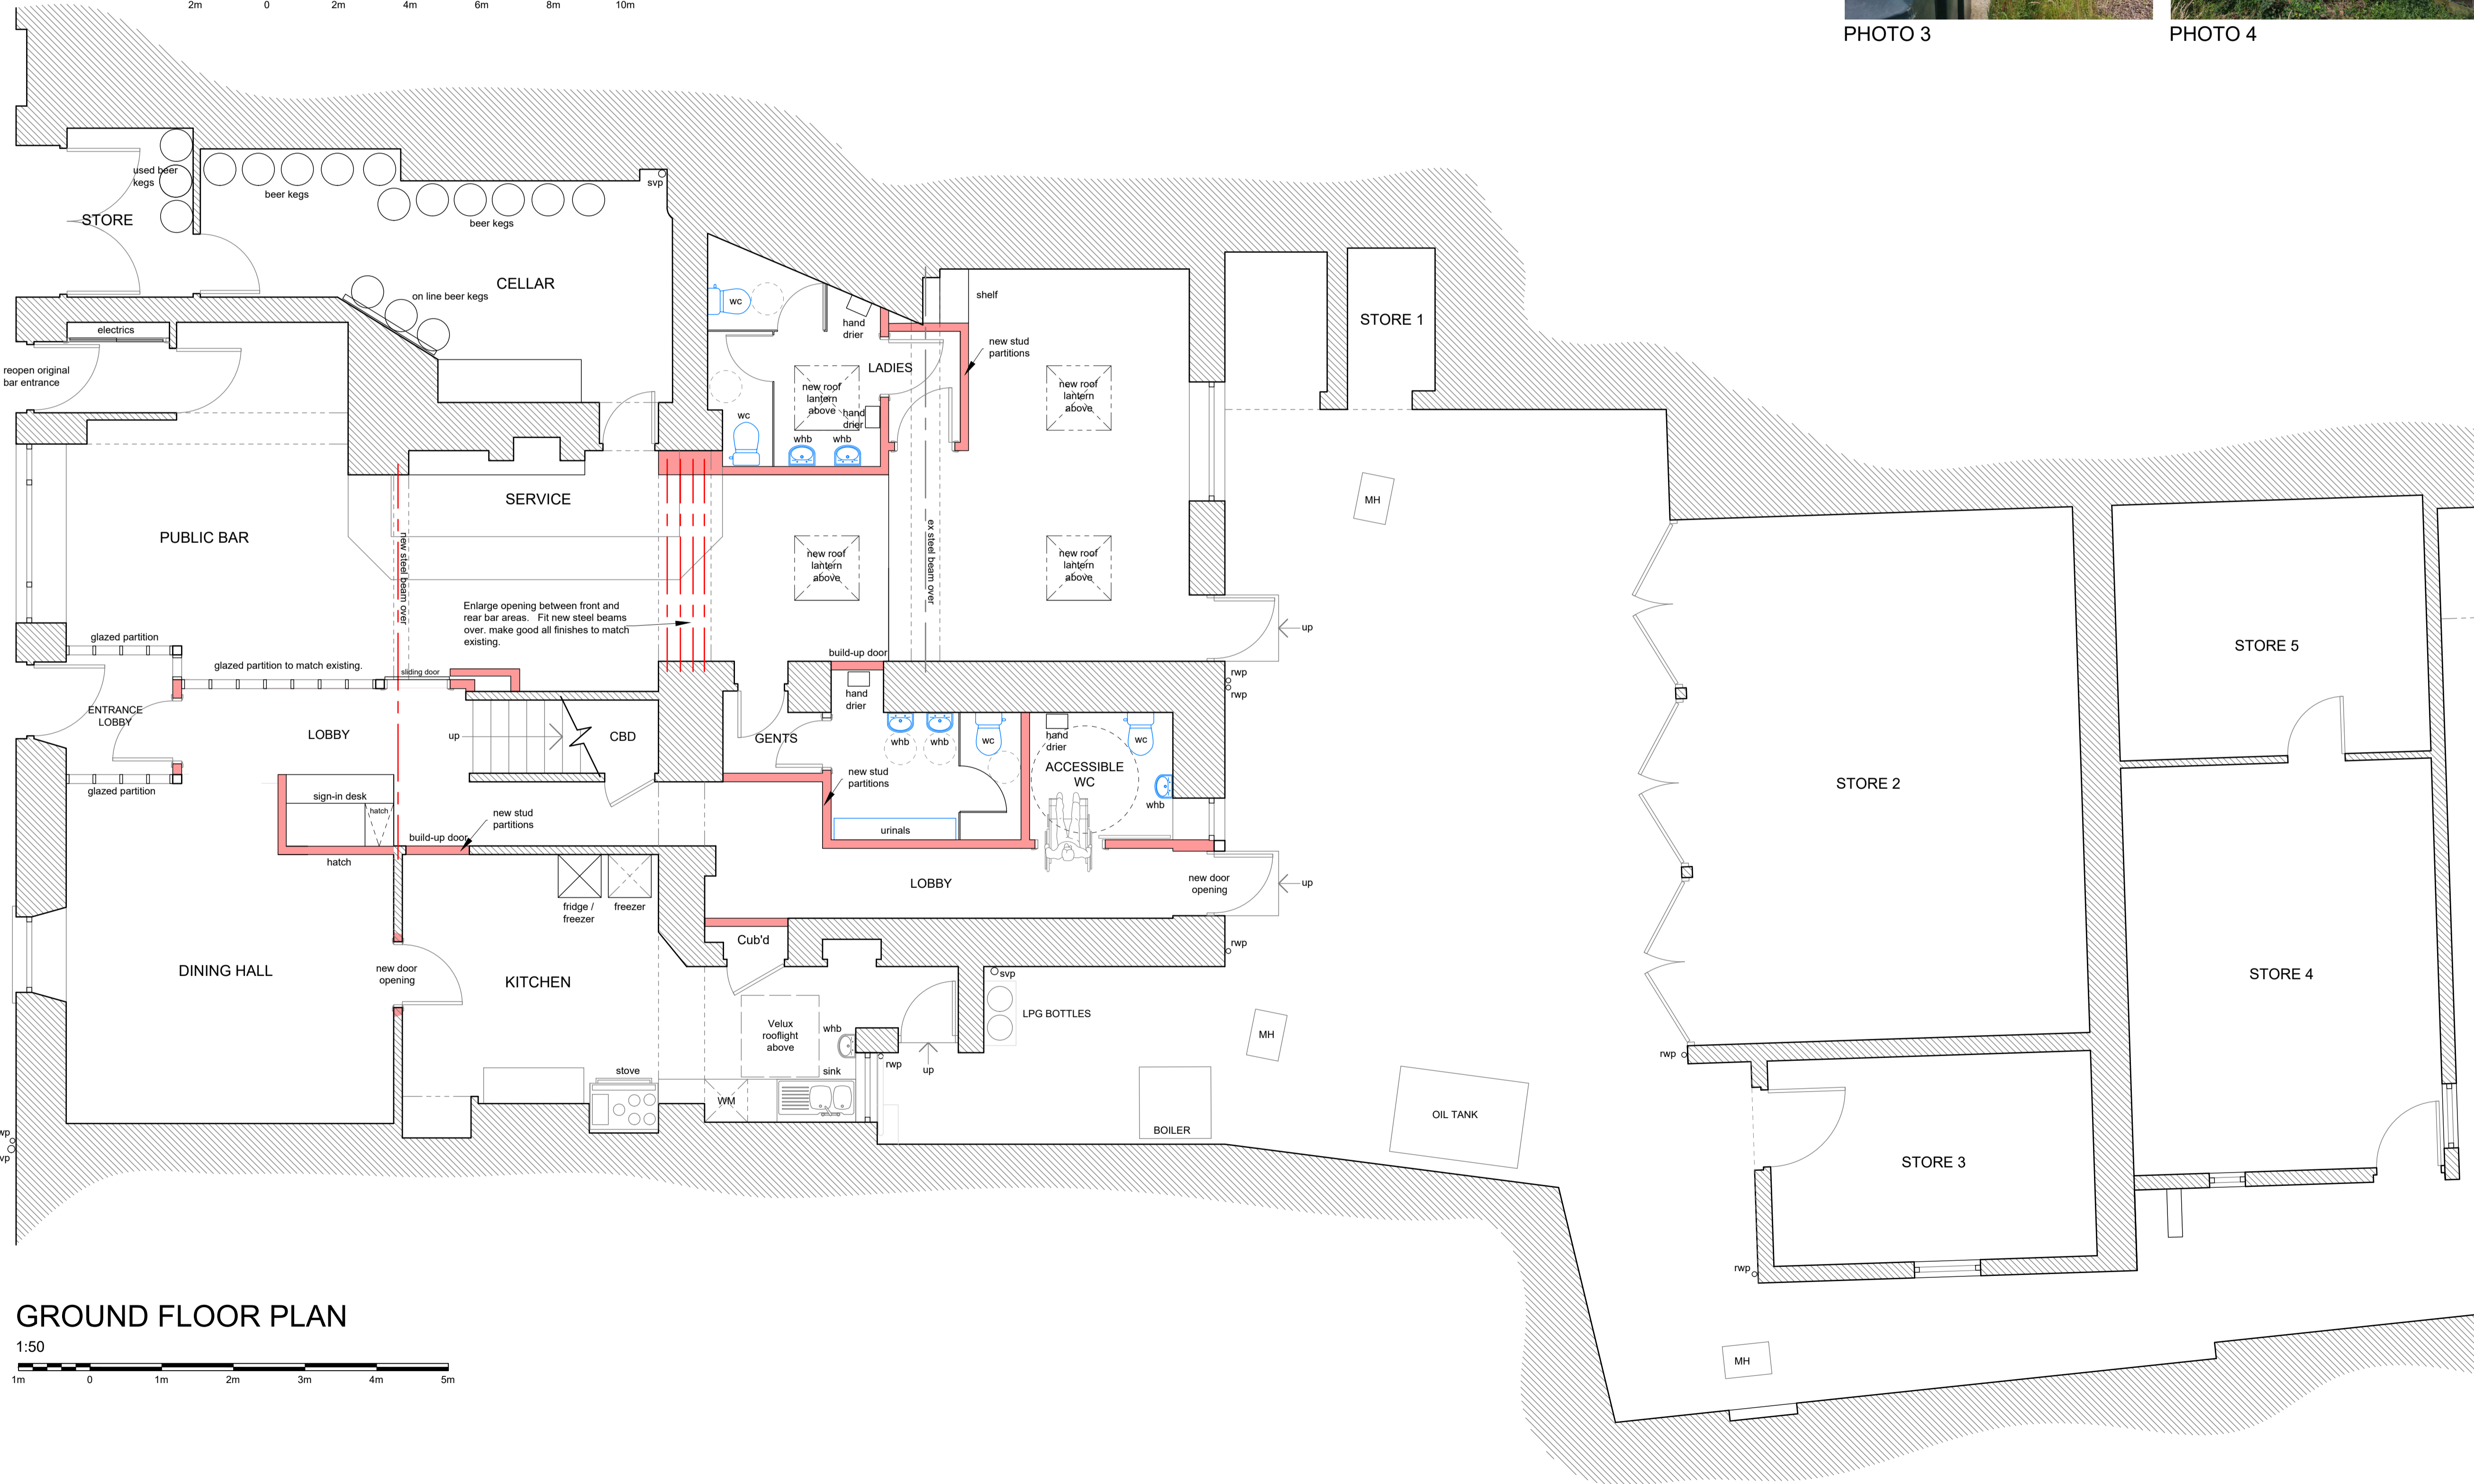

GROUND FLOOR PLAN



This drawing, or part thereof is protected by Copyright and must not be reproduced without the prior written consent of IRD Design Ltd.



This is to certify that this drawing is a true copy of the original drawings referred to in the application.

Signed.....
Dated.....

No.	Description	Date



New Harbour Building
Eyemouth
Berwickshire
TD14 5SD
Tel/Fax - 018907 50111
Email - irdesign@aol.co.uk

Client	MR G STRAUGHEN
Project	PROPOSED ALTERATIONS TO VICTORIA HOTEL
Address	VICTORIA HOTEL CASTLE STREET NORHAM
Drawing Title	SKETCH PROPOSALS Floor Plan & Elevation as Proposed
Date	JUL 2021
Drawn by	JOHN NISBET
Checked by	IRD
Project number	21/389
Scale	1:50, 1:100

A1	002	Rev
-----------	------------	-----