



Existing Front Elevation




Existing North side Elevation

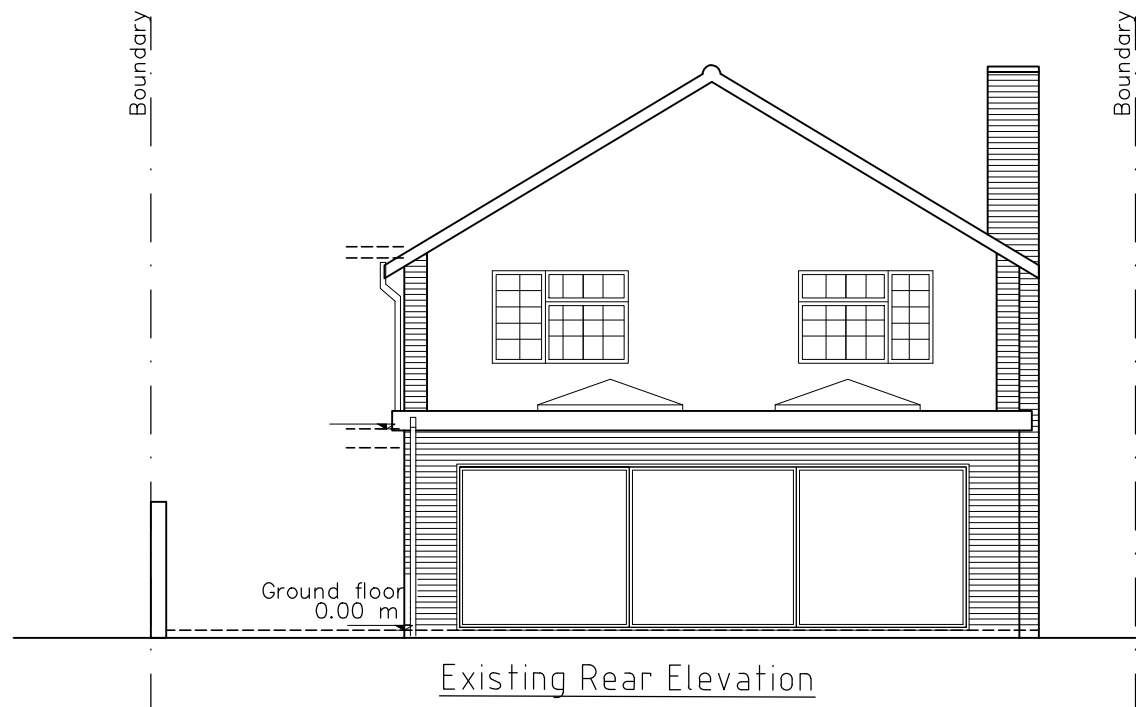

Existing Rear Elevation

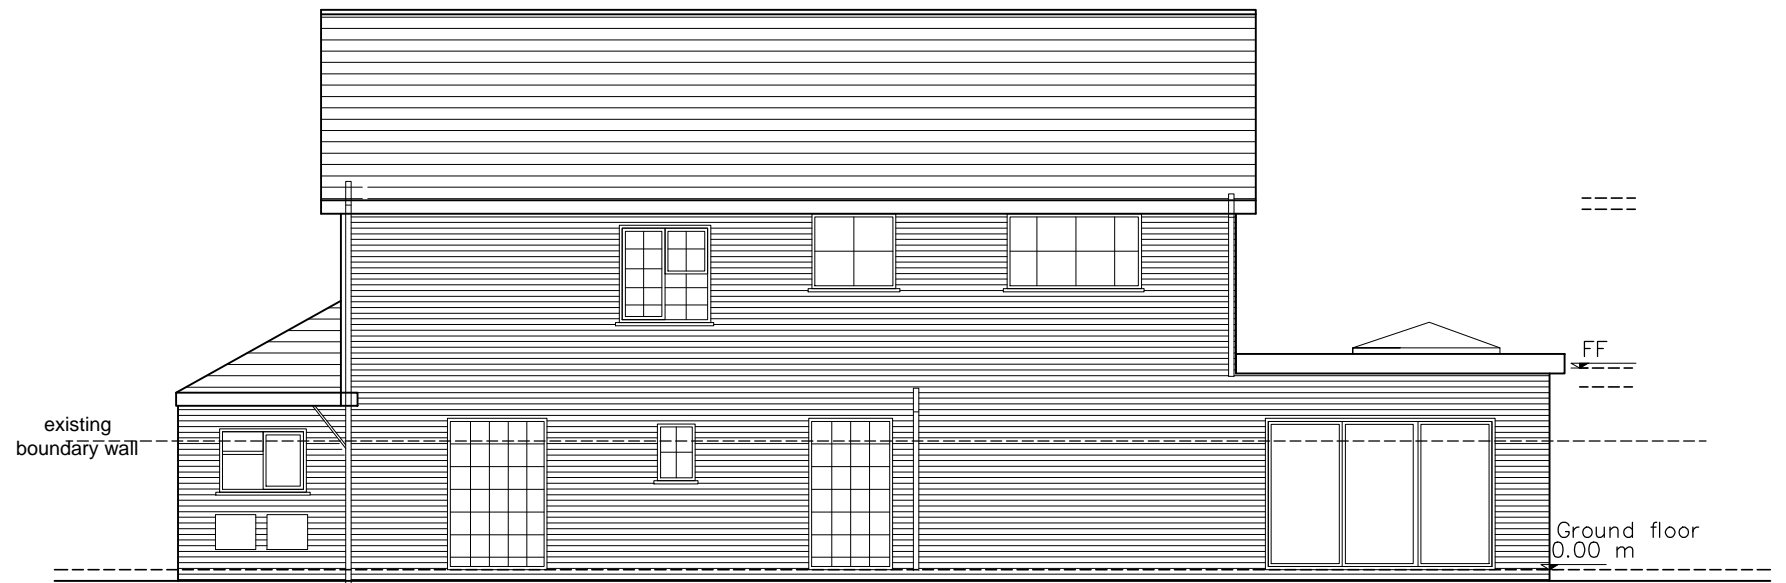

Existing South side Elevation

 

TITLE:
21 Bonar Place BR7 5RJ

CLIENT:

DATE:
March 2021

SCALE:
1:100@A3

DRAWING TITLE:
Existing Elevations

DRAWING NO:

EX003 -P1

REVISION: Planning application

HoC Studio Ltd.

5-7 Tanner Street,
SE1 3LE, London
Tel: 0208 133 7255

E-mail: info@hocarchitects.co.uk

