




NATURAL GREY
SLATE ROOF

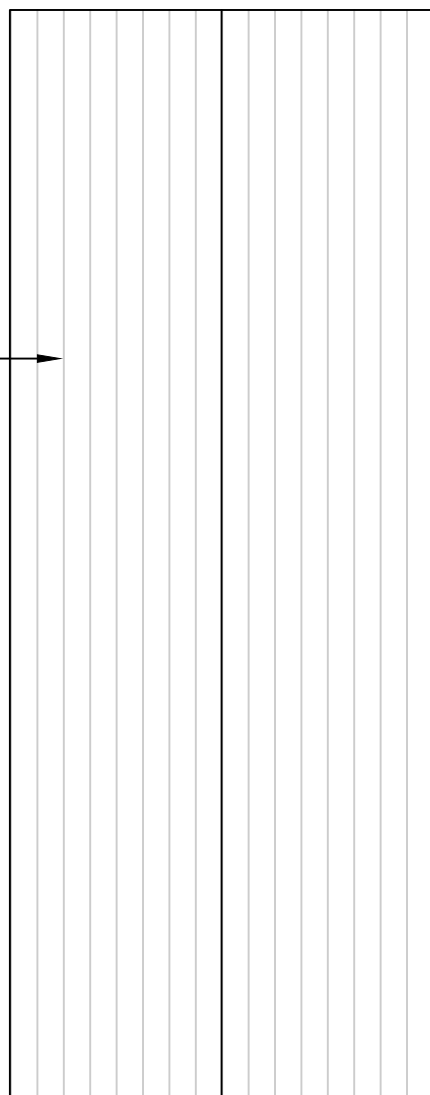

NATURAL GREY
SLATE ROOF

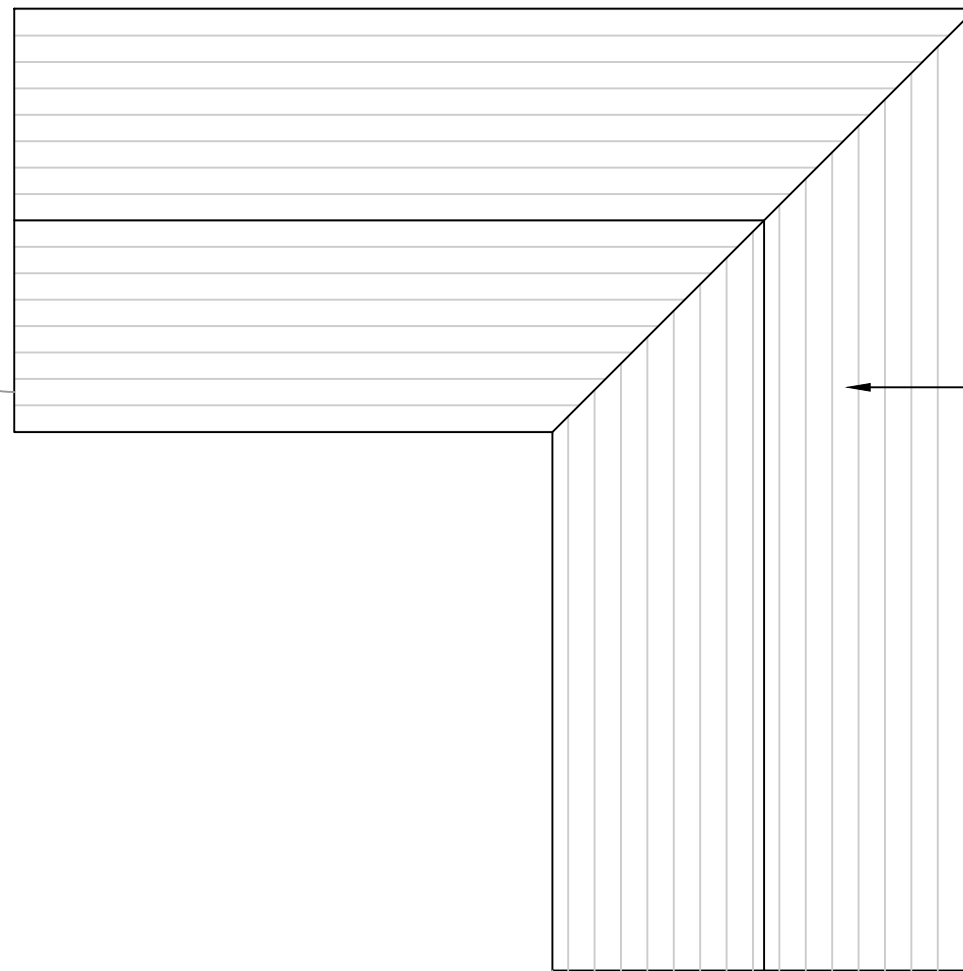

Scale 1:100

 

PROJECT: EXISTING APPROVED
STABLES

SITE: CHURCH FARM

TITLE: APPROVED ROOF PLAN

SCALE: 1:100@A3 DATE: AUG 2021 DRAWN: GTCAD

PROJECT NO: CBC036 DRAWING NO: 35