




BRADSTONE COTSWOLD  
SLATED LAID IN  
DIMINISHING COURSES

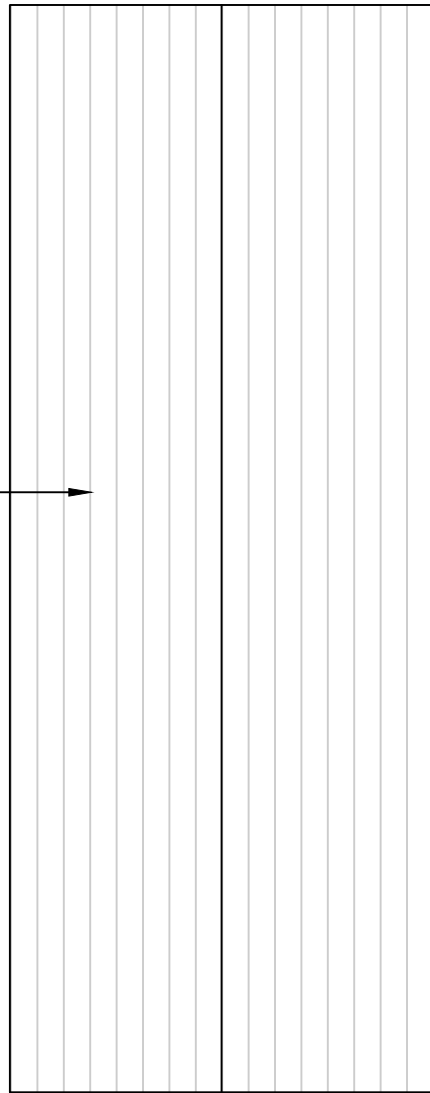

BRADSTONE COTSWOLD SLATED LAID  
IN DIMINISHING COURSES

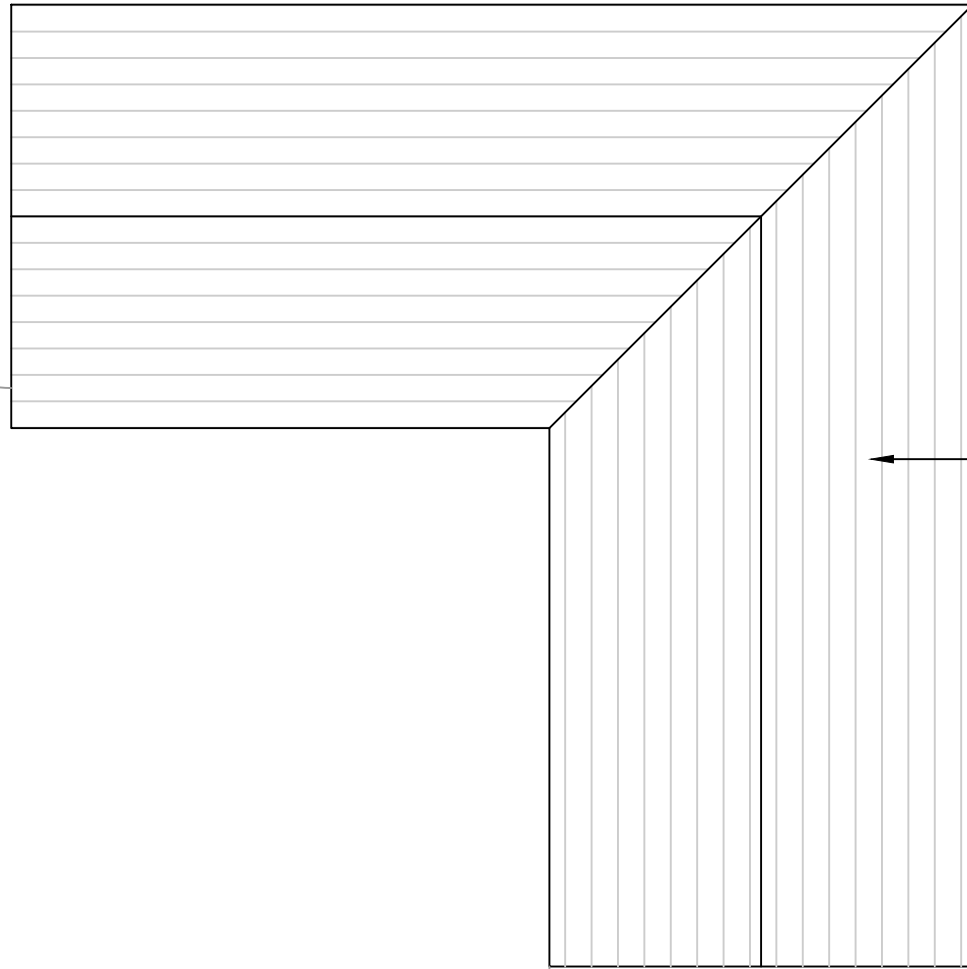

Scale 1:100

 

PROJECT: EXISTING APPROVED  
STABLES

SITE: CHURCH FARM

TITLE: PROPOSED ROOF PLAN

SCALE: 1:100@A3      DATE: AUG 2021      DRAWN: GTCAD

PROJECT NO: CBC036      DRAWING NO: 36