

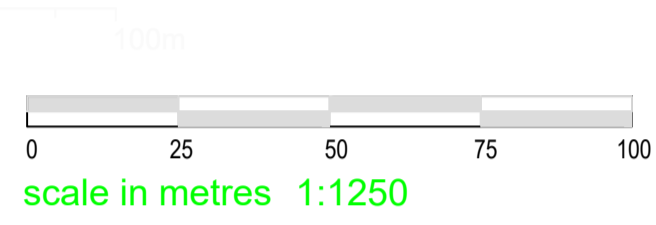


SearchLand OS License Number: 100062396  
 Expiry Date: 09/09/2022

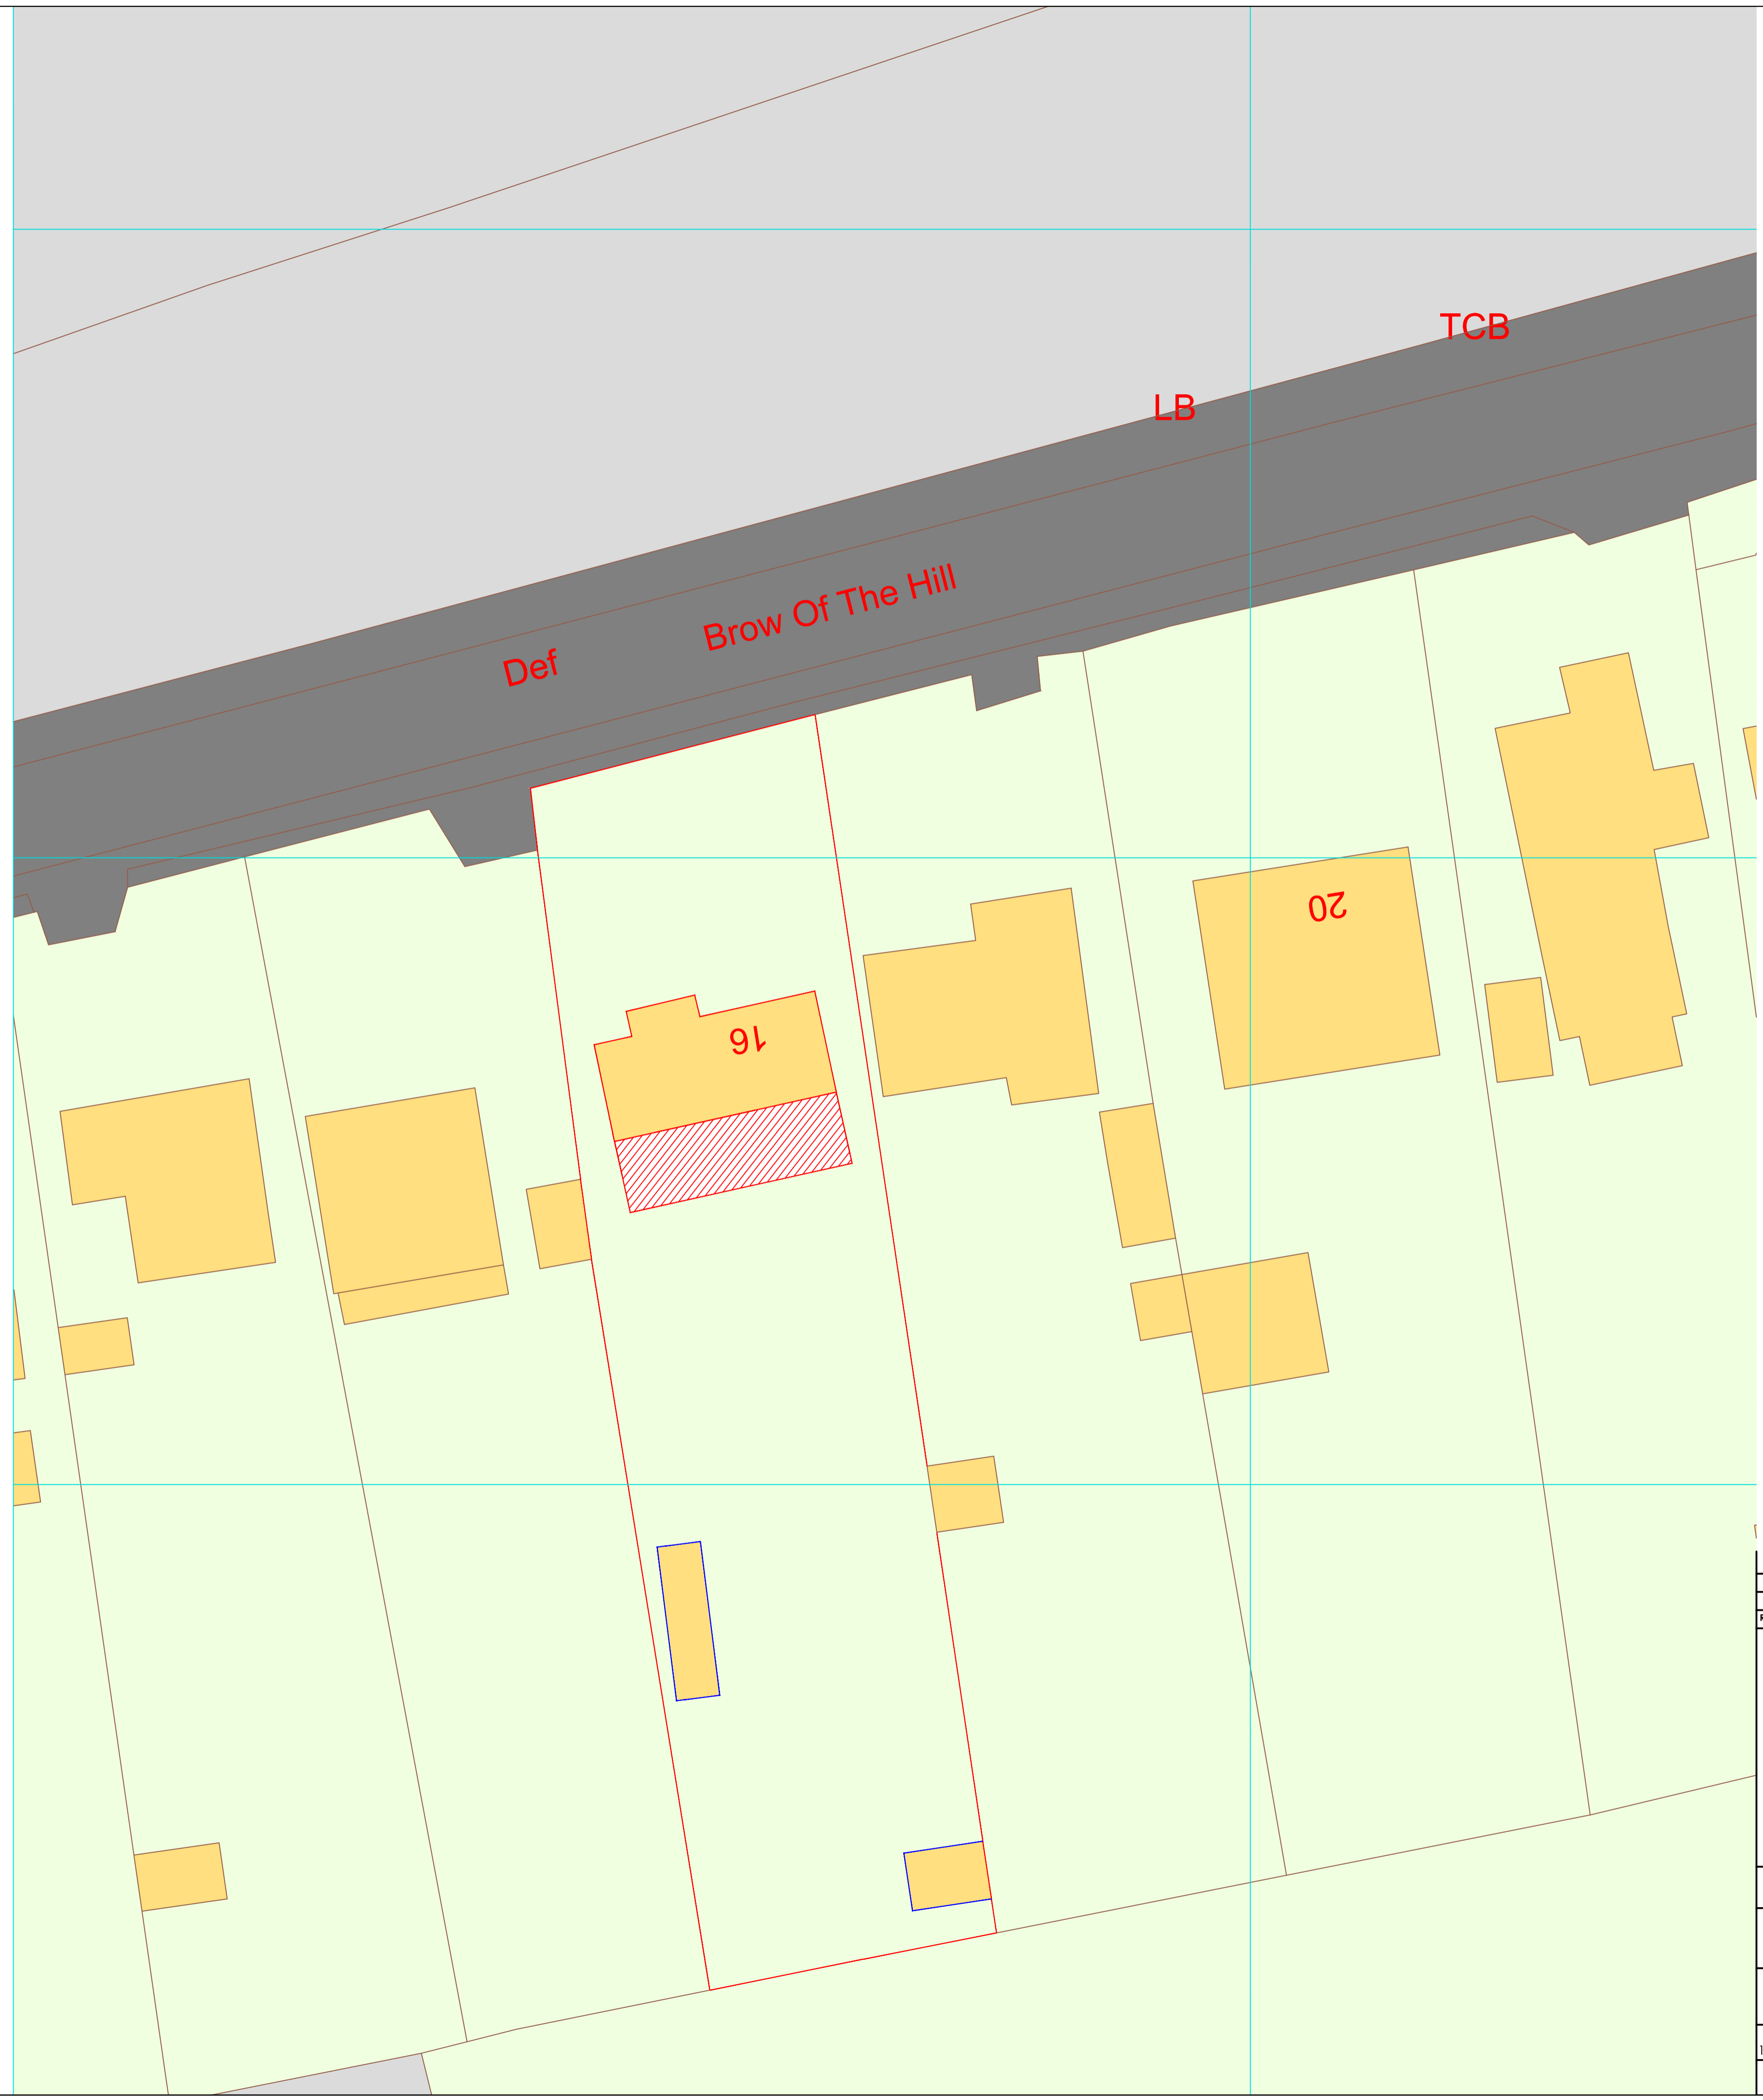

SearchLand OS License Number: 100062396  
 Expiry Date: 09/09/2022

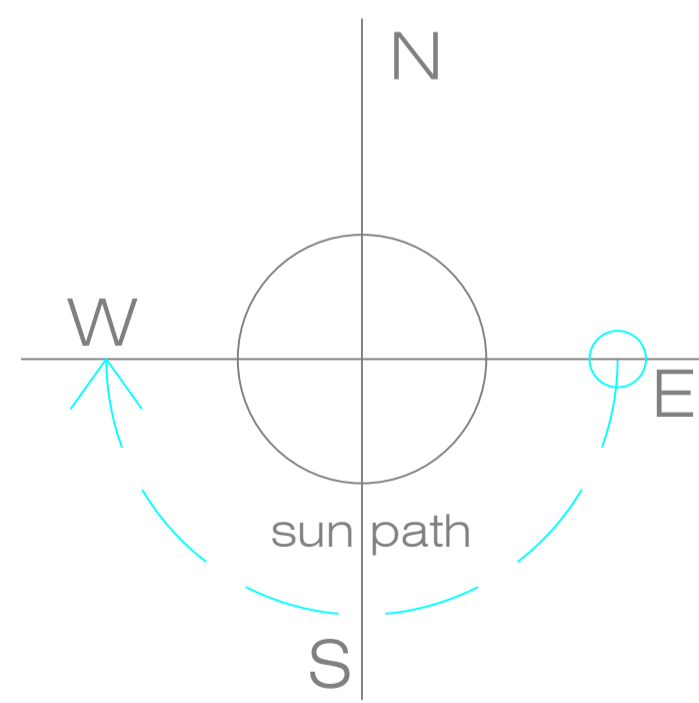

Rev	Date	Description	By
A	09/09/21	First Issue	SR

DESIGNED BY



01553 886 121  
 info@arcitek.co.uk  
 www.arcitek.co.uk

<b>Drawing Title</b> Location and site plans		
<b>Project Title</b> single and 2 storey rear extension		
<b>Address</b> 16 Brow of the hill Leziate		
<b>Scale</b> 1:200/1250@ A1	<b>Drawn By</b> SR	<b>Date</b> 09/09/21
<b>Drawing no.</b> 17288-001	<b>Revision</b> A	