



Notes

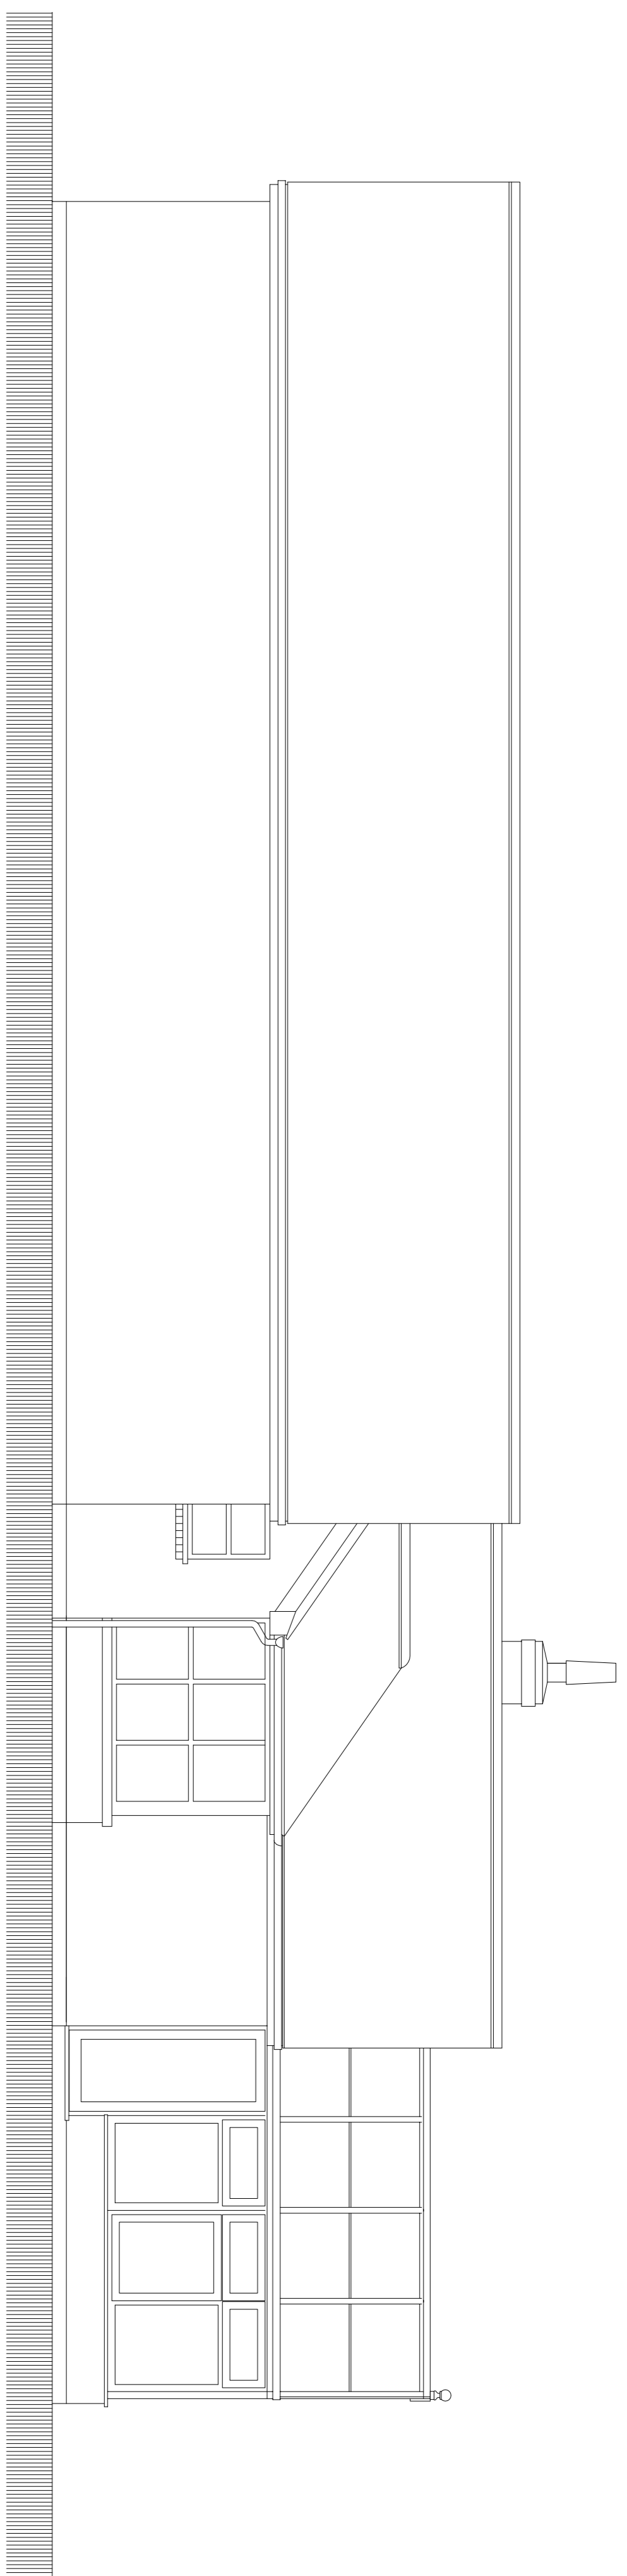


Existing side elevation

[west facing]

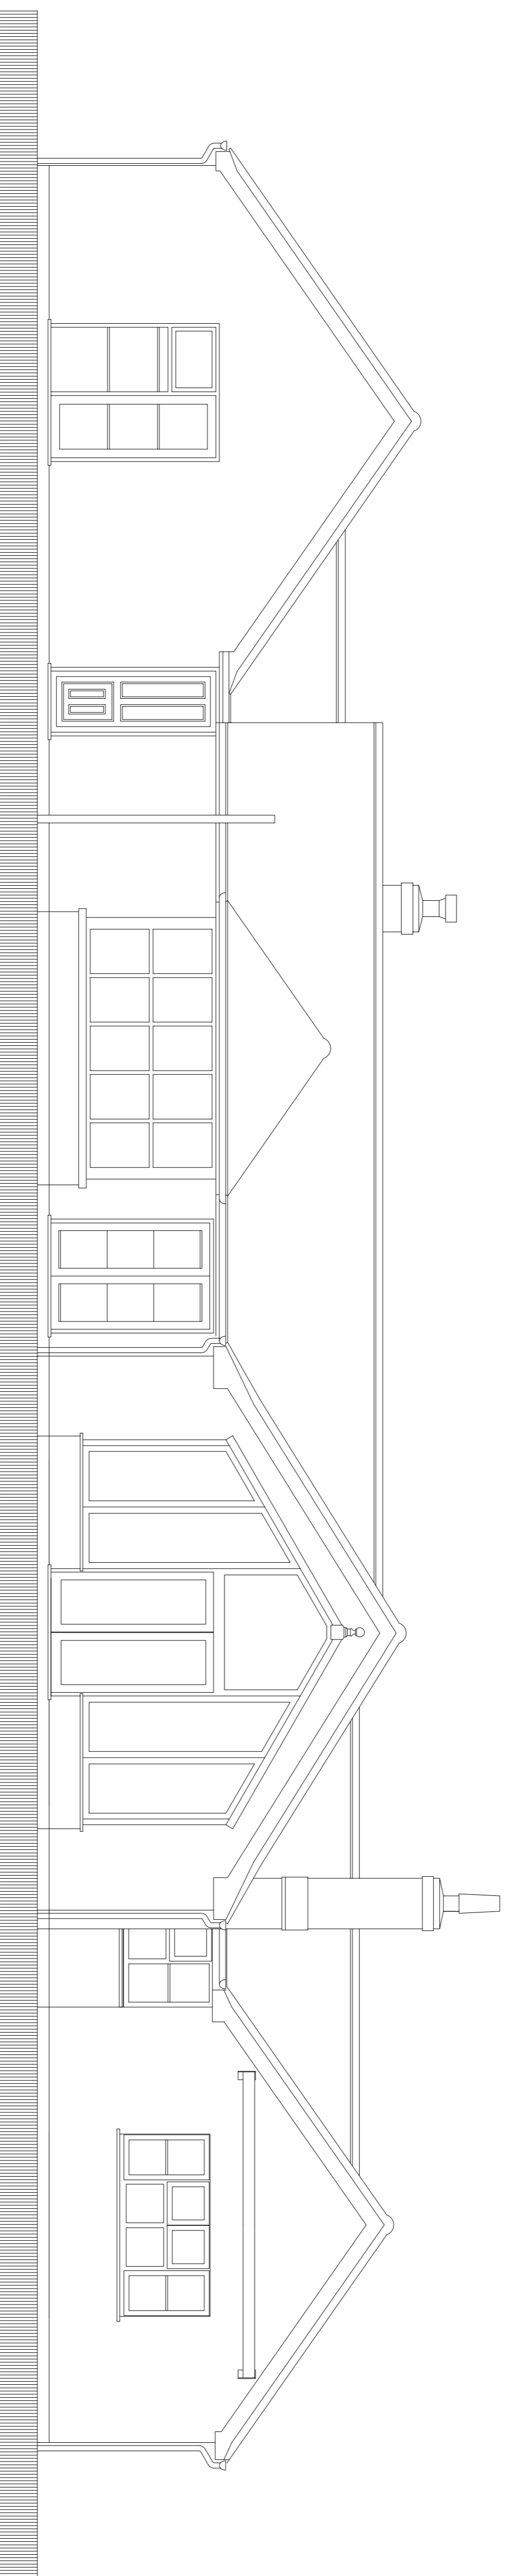

Existing rear elevation

[south facing]

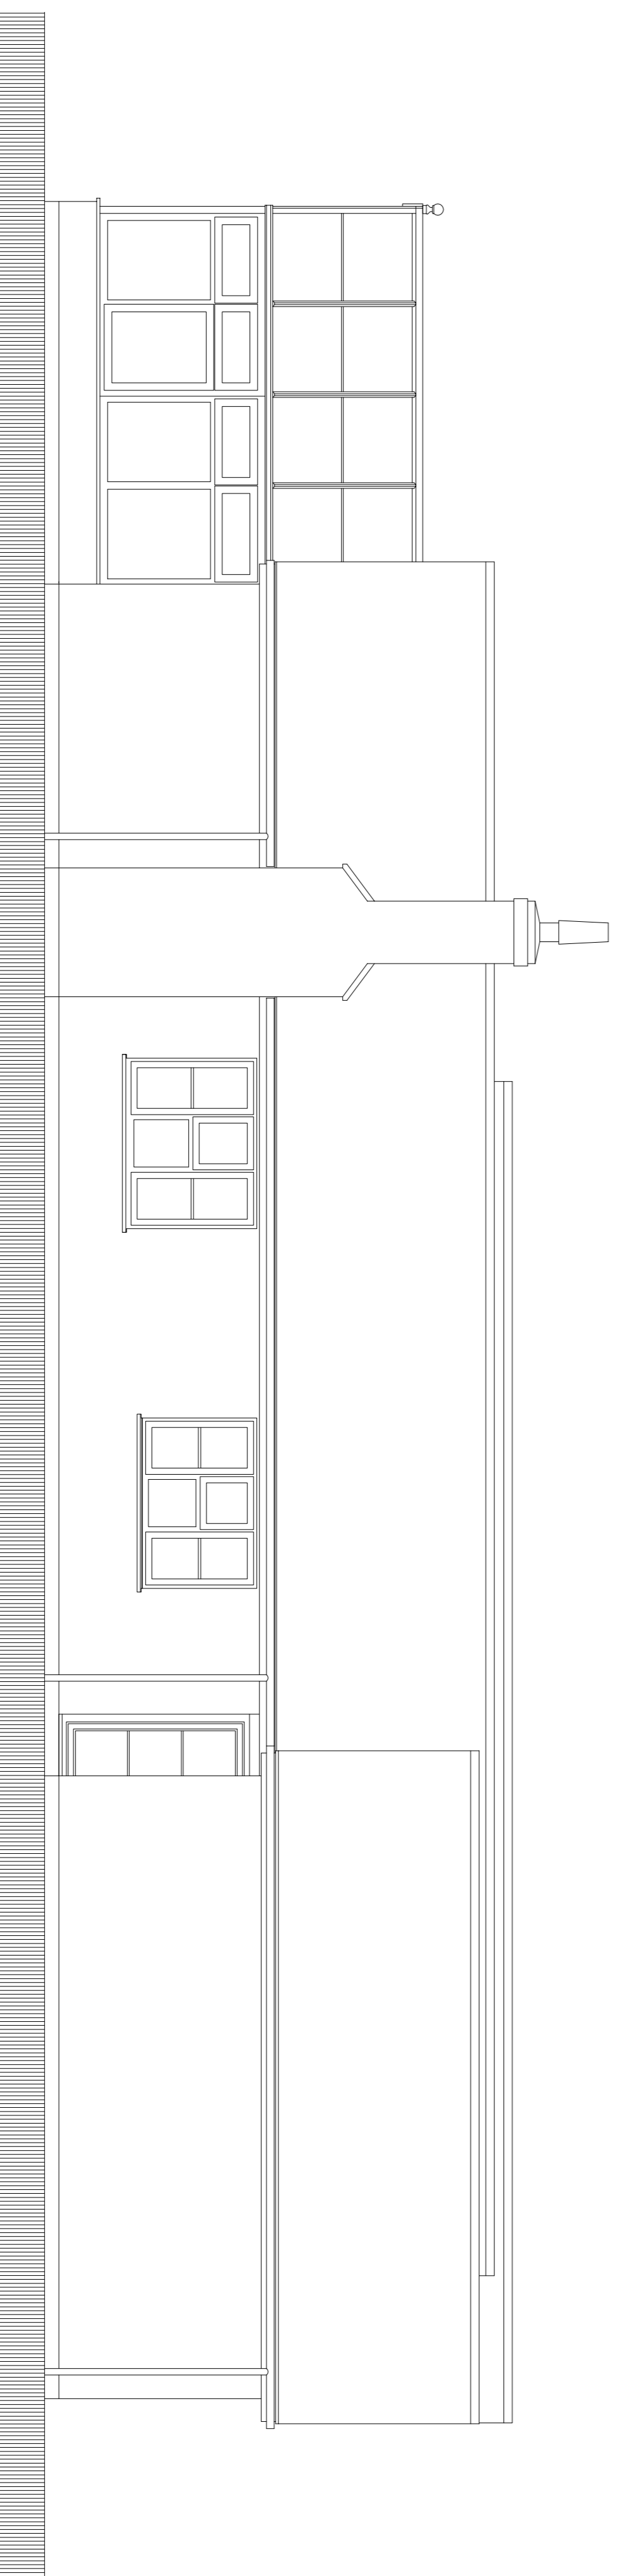

Existing side elevation

[east facing]

Client		Project	
Mr & Mrs Davies		Beech Croft, Eford Park, Eford, B79 9DF	
BREAKWELL DESIGN		Tel 01827 260057 / 0773 334 8880	
Drawg title	Date	Project no.	Drawg no.
Existing Elevations	July 2021	678	02
Scale 1 : 50 @ A1			