



Drainage Information

Storm water drainage from existing house and proposed rear extensions goes to new soak away in rear garden minimum 5m from any buildings or boundaries.

Storm water drainage from existing house and proposed front extensions goes to existing soak away in the front garden. 5m from any building or boundary.

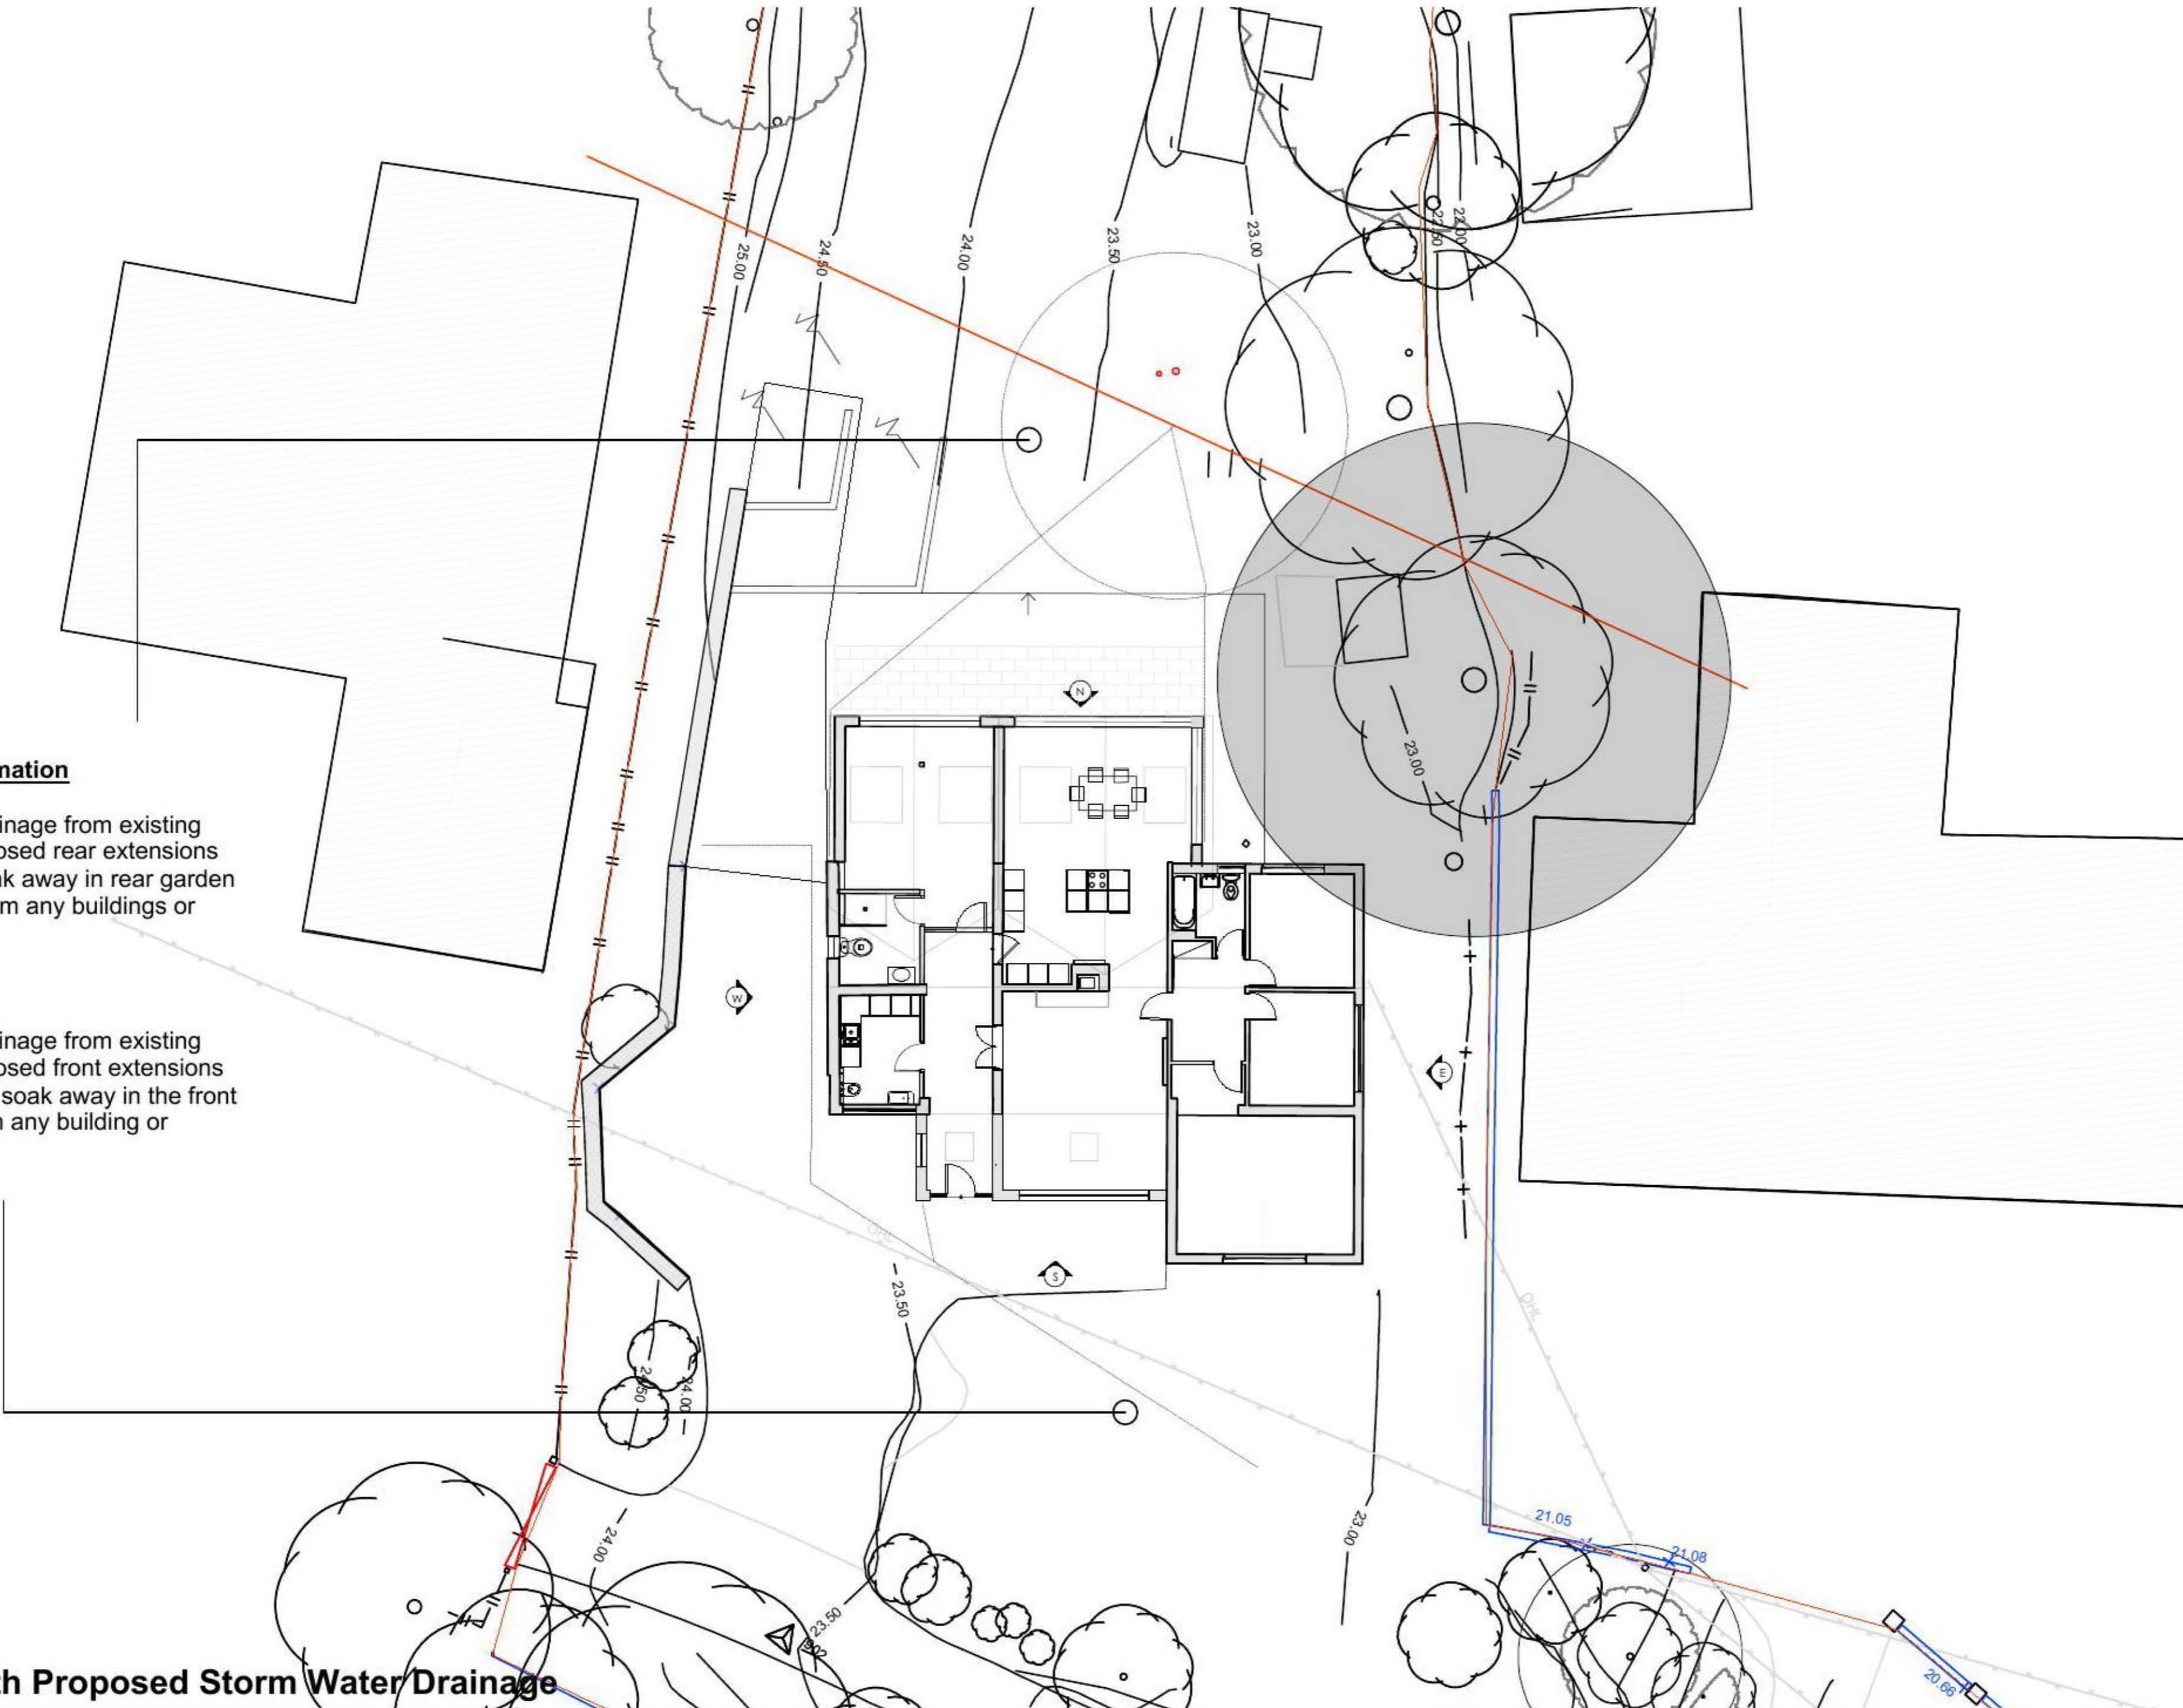

01_Site Plan with Proposed Storm Water Drainage

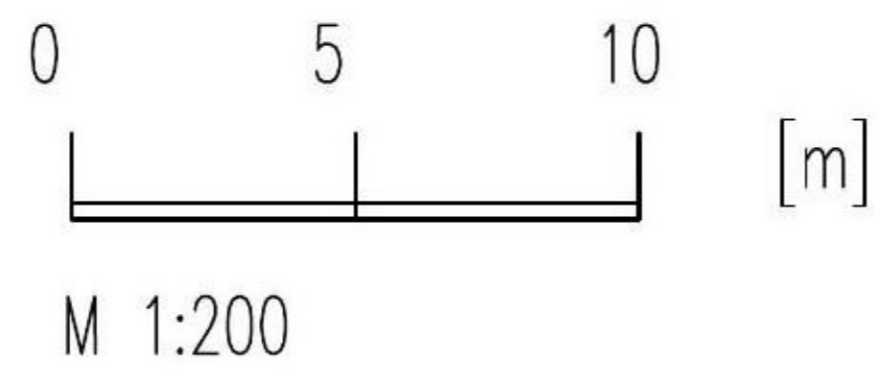

project Gwelantyr, Swanpool Falmouth, TR11 5BA	drawing title: Site Plan with Proposed Storm Water Drainage.
client Linda and Robert Kitchen	date: Aug 21
	scale: 1:200 @ A3
 LANE ARCHITECTS	drawing number GW_GA_100
29 North Parade/ Falmouth/ TR11 2TE andrea@lanearchitects.co.uk/ www.lanearchitects.co.uk	revision /