



WEST ELEVATION 1:100

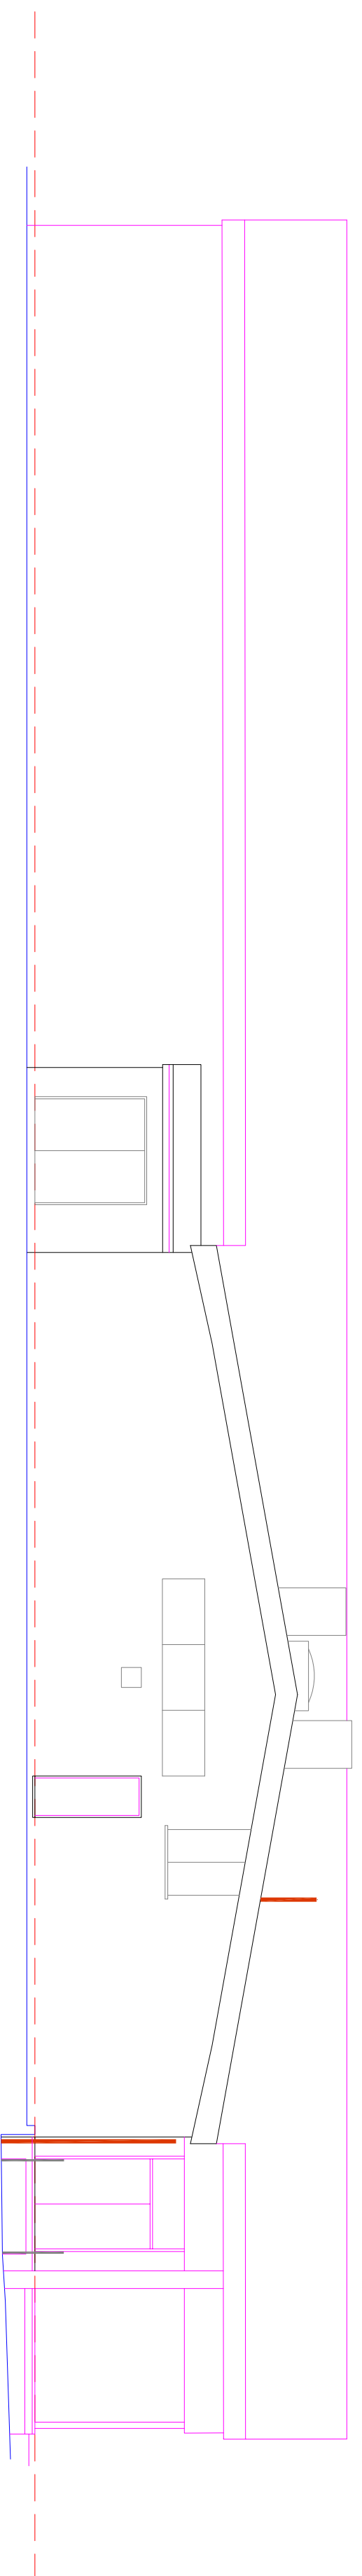

NORTH ELEVATION 1:100

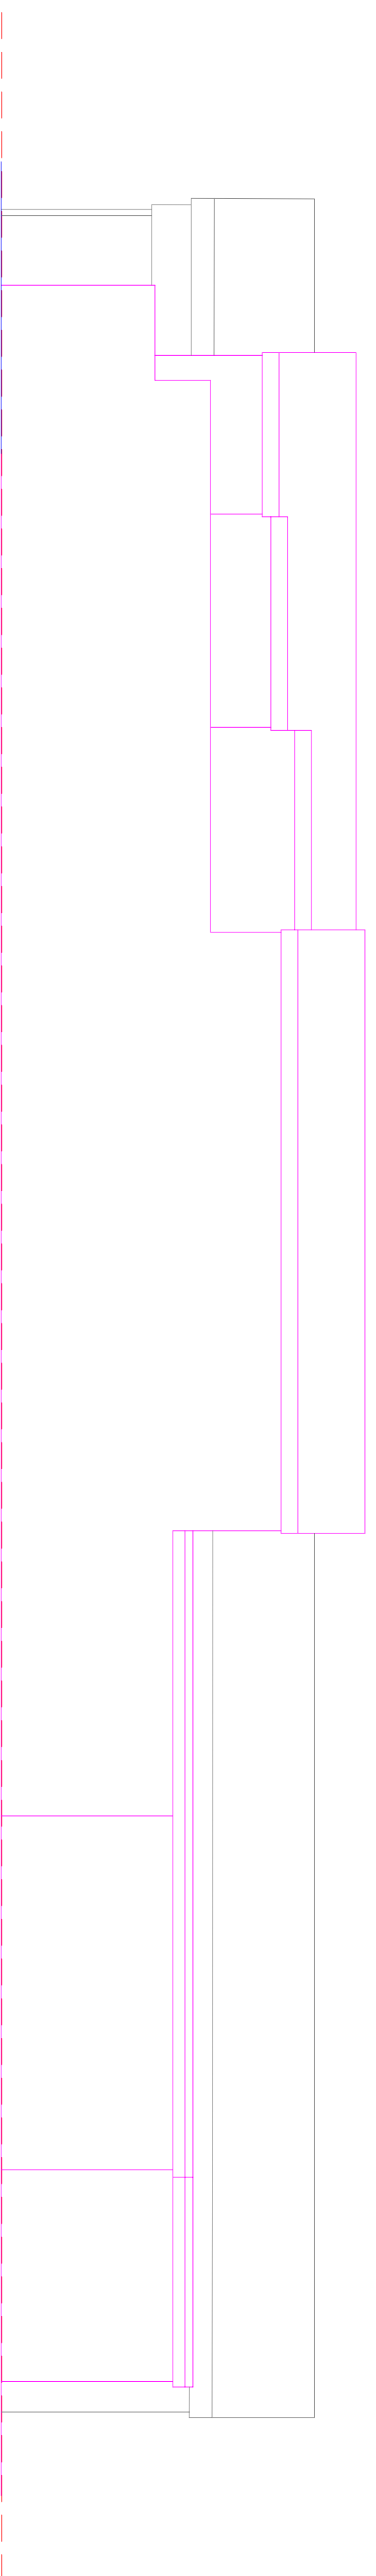

OUTLINE SOUTH ELEVATION 1:100

NOTES
 Survey accurate at time of site attendance. Do not scale from printed drawings except for labelling purposes.
 Levels are related to the Ordnance Survey GTS active Network and transformed using the OSGM15 & OSTN15 model.
 Drainage pipe sizes (where shown) have been gauged from the surface for safety reasons and should be regarded as approximate only.
 Tree species (where shown) should be treated with caution and expert identification is advised.
 Although this is a digital survey, the accuracy and amount of detail shown is only commensurate with the graphical scale of mapping or specified. Care should be exercised when working to larger scales.
 Visible features in the vicinity of the boundaries as shown above may not represent the extent of legally conveyed ownership.
 While every effort has been made to achieve accuracy on the plan, CRITICAL clearance dimensions, level and other information could be checked prior to design and construction.



SCALE 1:100

mediams
 surveys limited
 www.mediams-surveys.co.uk
 becky@mediams-surveys.co.uk
 07717 205 388

project: RED DISTILLERY (COUNTRYWIDE BUILDING)
 client: RED DISTILLERY job ref: S1494
 title: MEASURED SURVEY scale: 1:100 @ A1
 date: MAY 2021 dwg no: EK02 rev: