


NOTES
Survey accurate at time of site attendance. Do not scale from printed drawings except for planning purposes.
Although this is a digital survey the accuracy and amount of detail shown is only commensurate with the graphical scale of mapping as specified. Care should be exercised when working to larger scales.

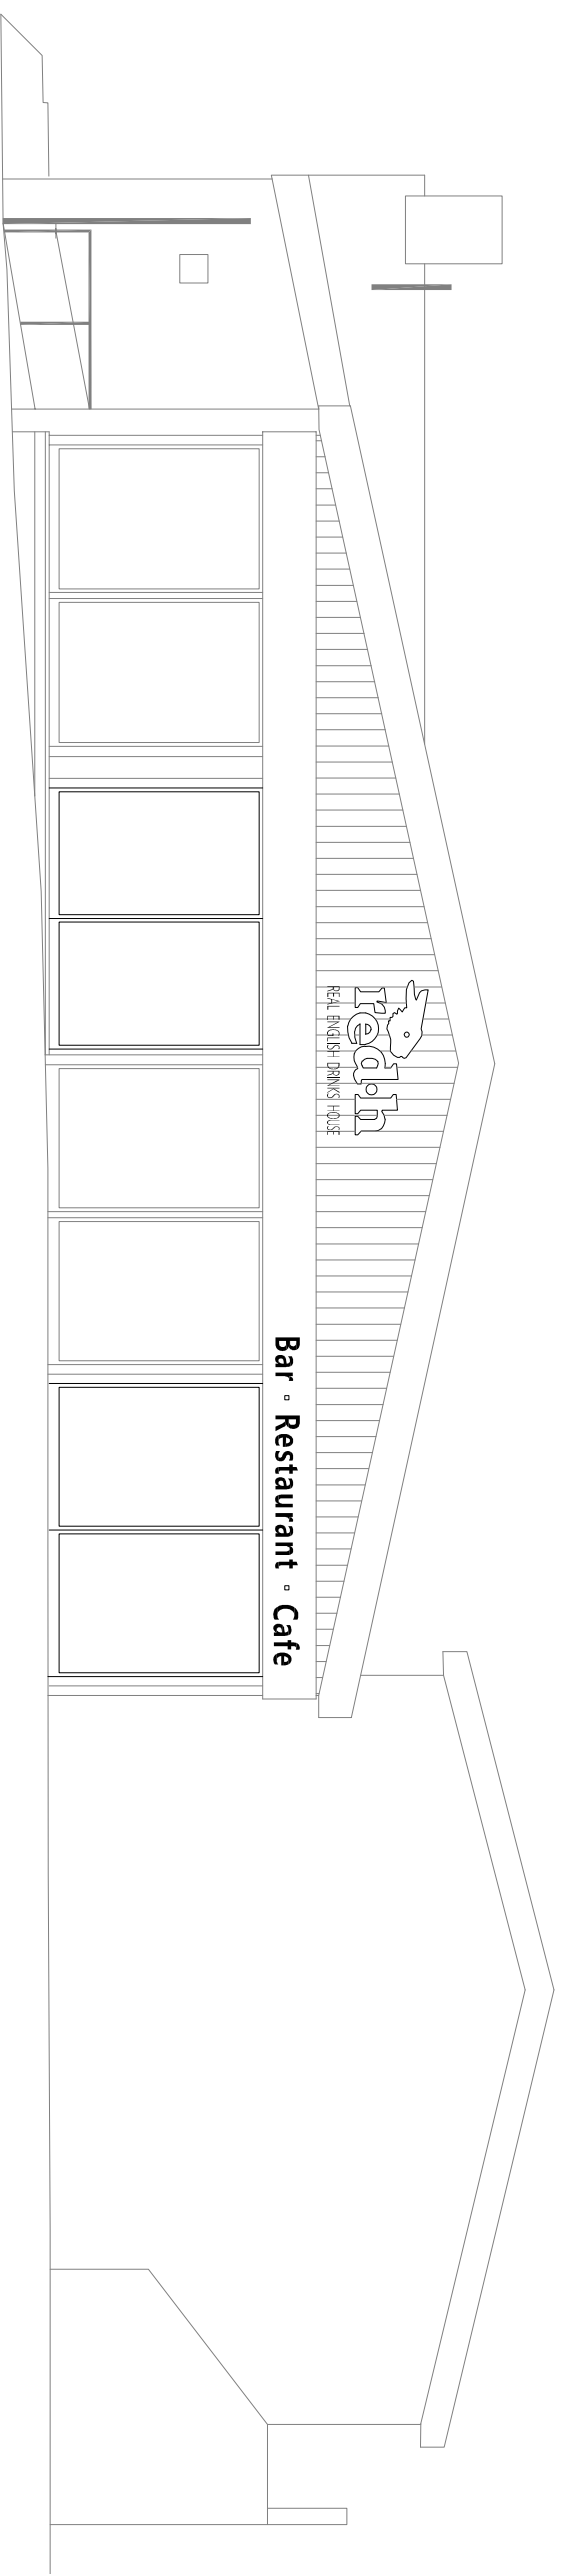

FRONT ELEVATION 1:100

medlams surveys limited	project: RED DISTILLERY (COUNTRYWIDE BUILDING)
www.medlams-surveys.co.uk	client: RED DISTILLERY
becky@medlams-surveys.co.uk	title: PROPOSED ELEVATION
07717 205 388	date: MAY 2021
	job ref: S1494
	scale: 1:100 @A3
	dwg no: PL02
	rev: --